

END AREAS (SF)


PHASE 1      PHASE 2

VOLUMES (CY)


PHASE 1      PHASE 2

pw:\lapp-pws01-345-agency.OK\locat:ODOT\Projects\Documents\Projects\Division 7\JP27968-04\Roadway\Plan Sheets\27968 (04) -CROSS SECTION SHEETS

7/17/2017

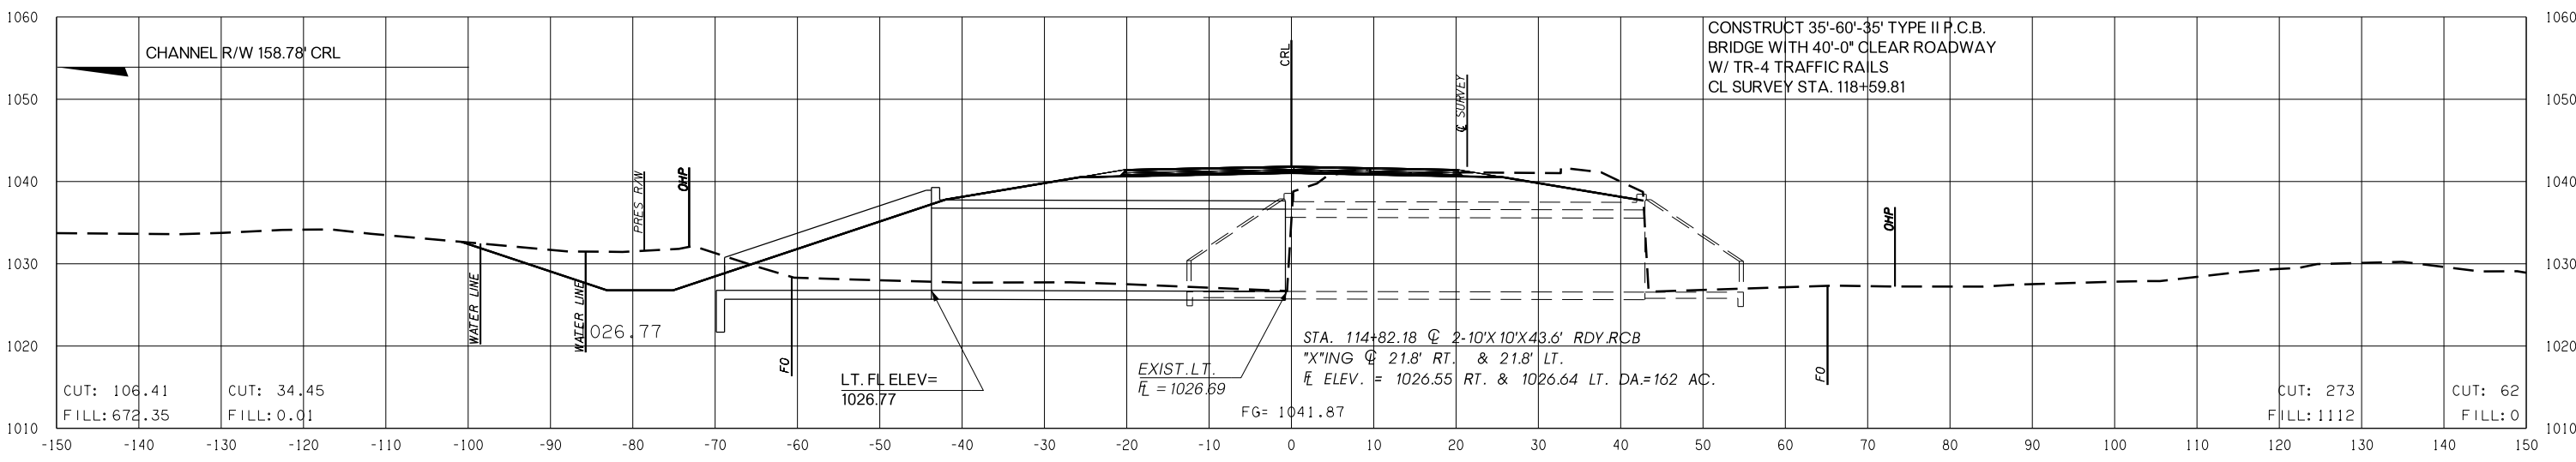

114 + 82.09

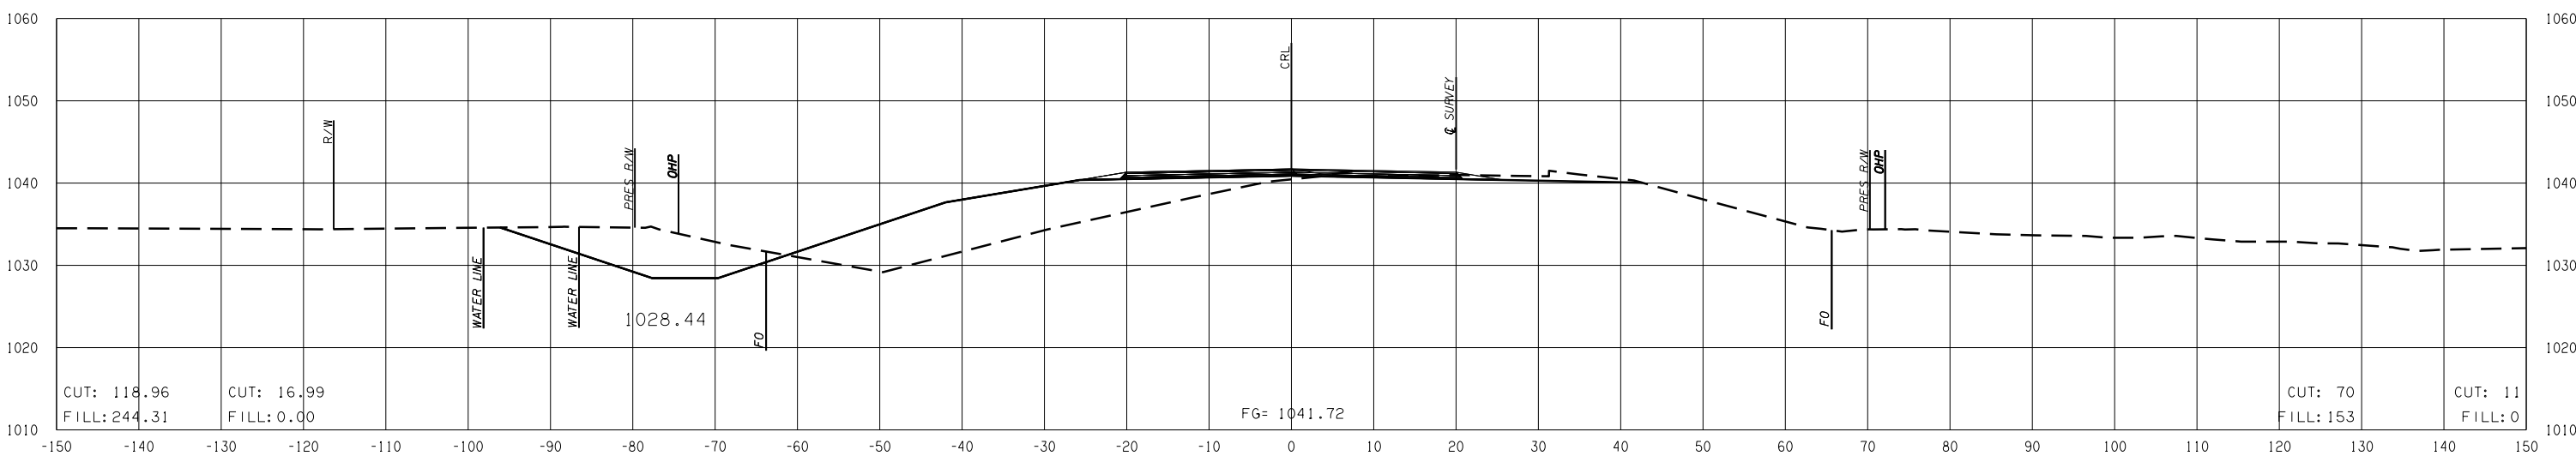

114 + 16.57

STATE JOB NO. 27968(04)  
COMANCHE COUNTY SHEET NO. X007