


END AREAS (SF)

PHASE 1 PHASE 2


VOLUMES (CY)

PHASE 1 PHASE 2

pw:\lapp-pws01-345-agency.OK\locat:ODOT\Projects\Documents\Projects\Division 7\JP27968-04\Roadway\Plan Sheets\27968 (04) -CROSS SECTION SHEETS

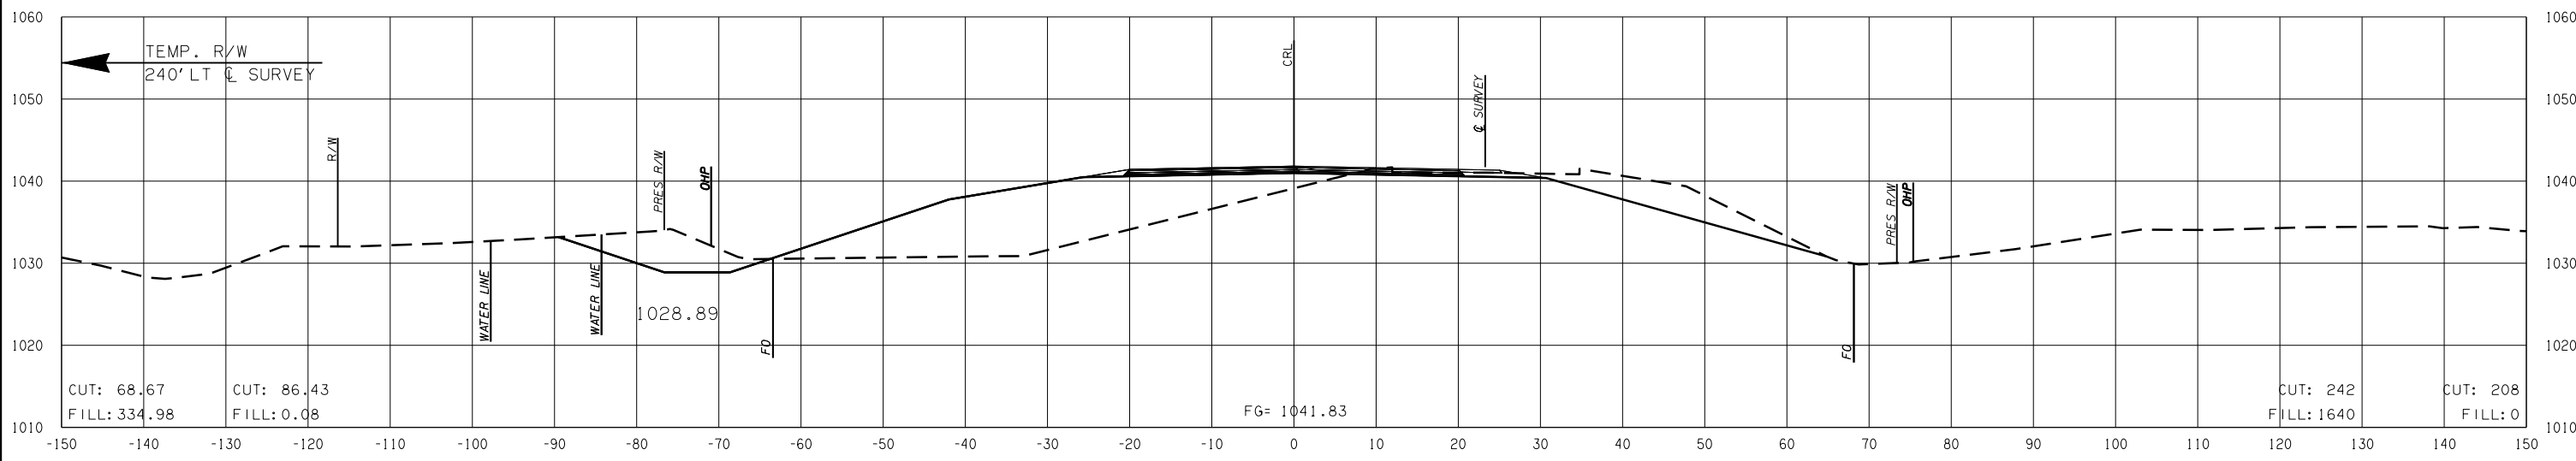

115+94.59

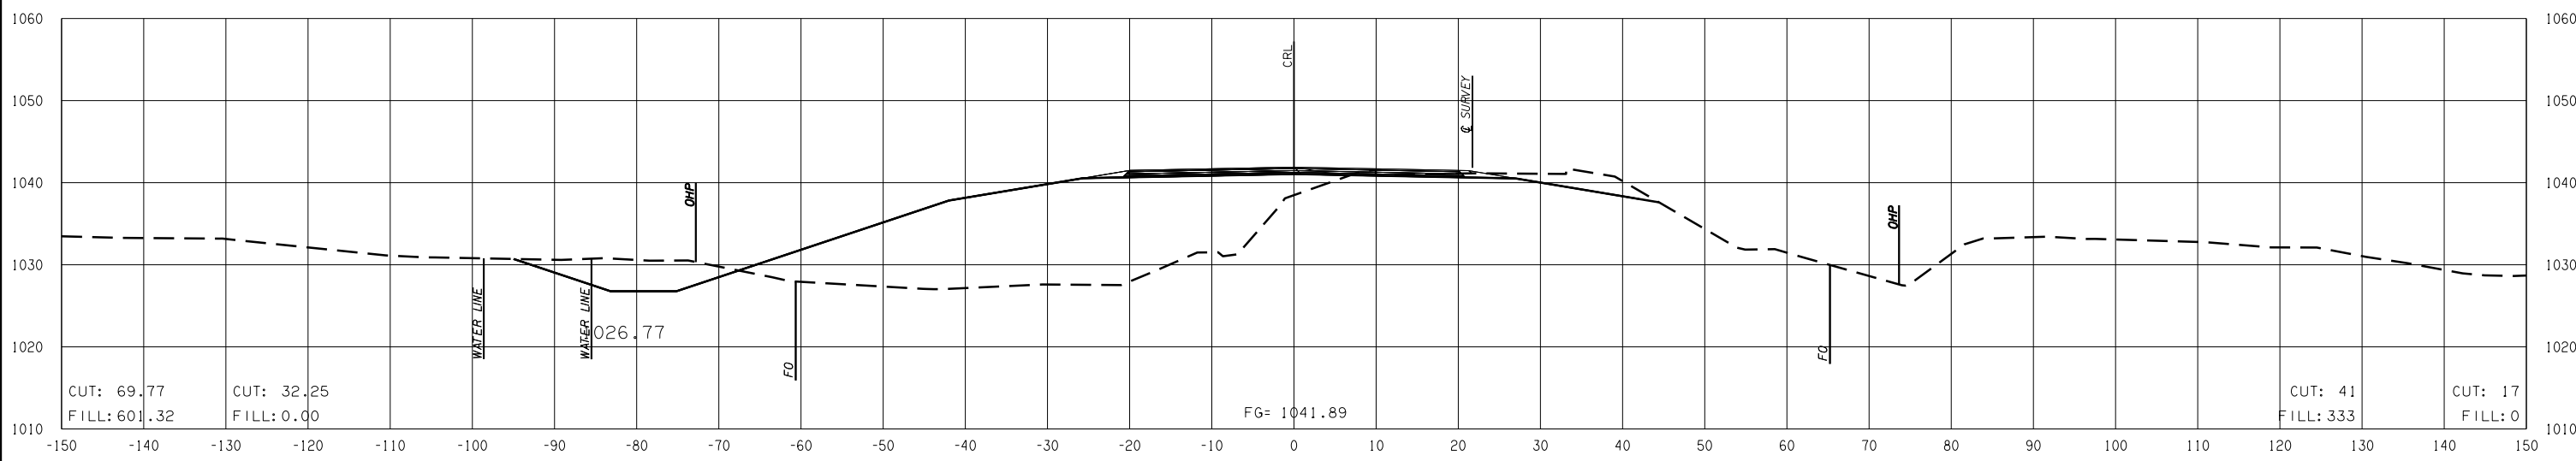

115+00.00

STATE JOB NO. 27968(04)
COMANCHE COUNTY SHEET NO. X009