


PLAN  
CONTOUR INTERVAL = 1'

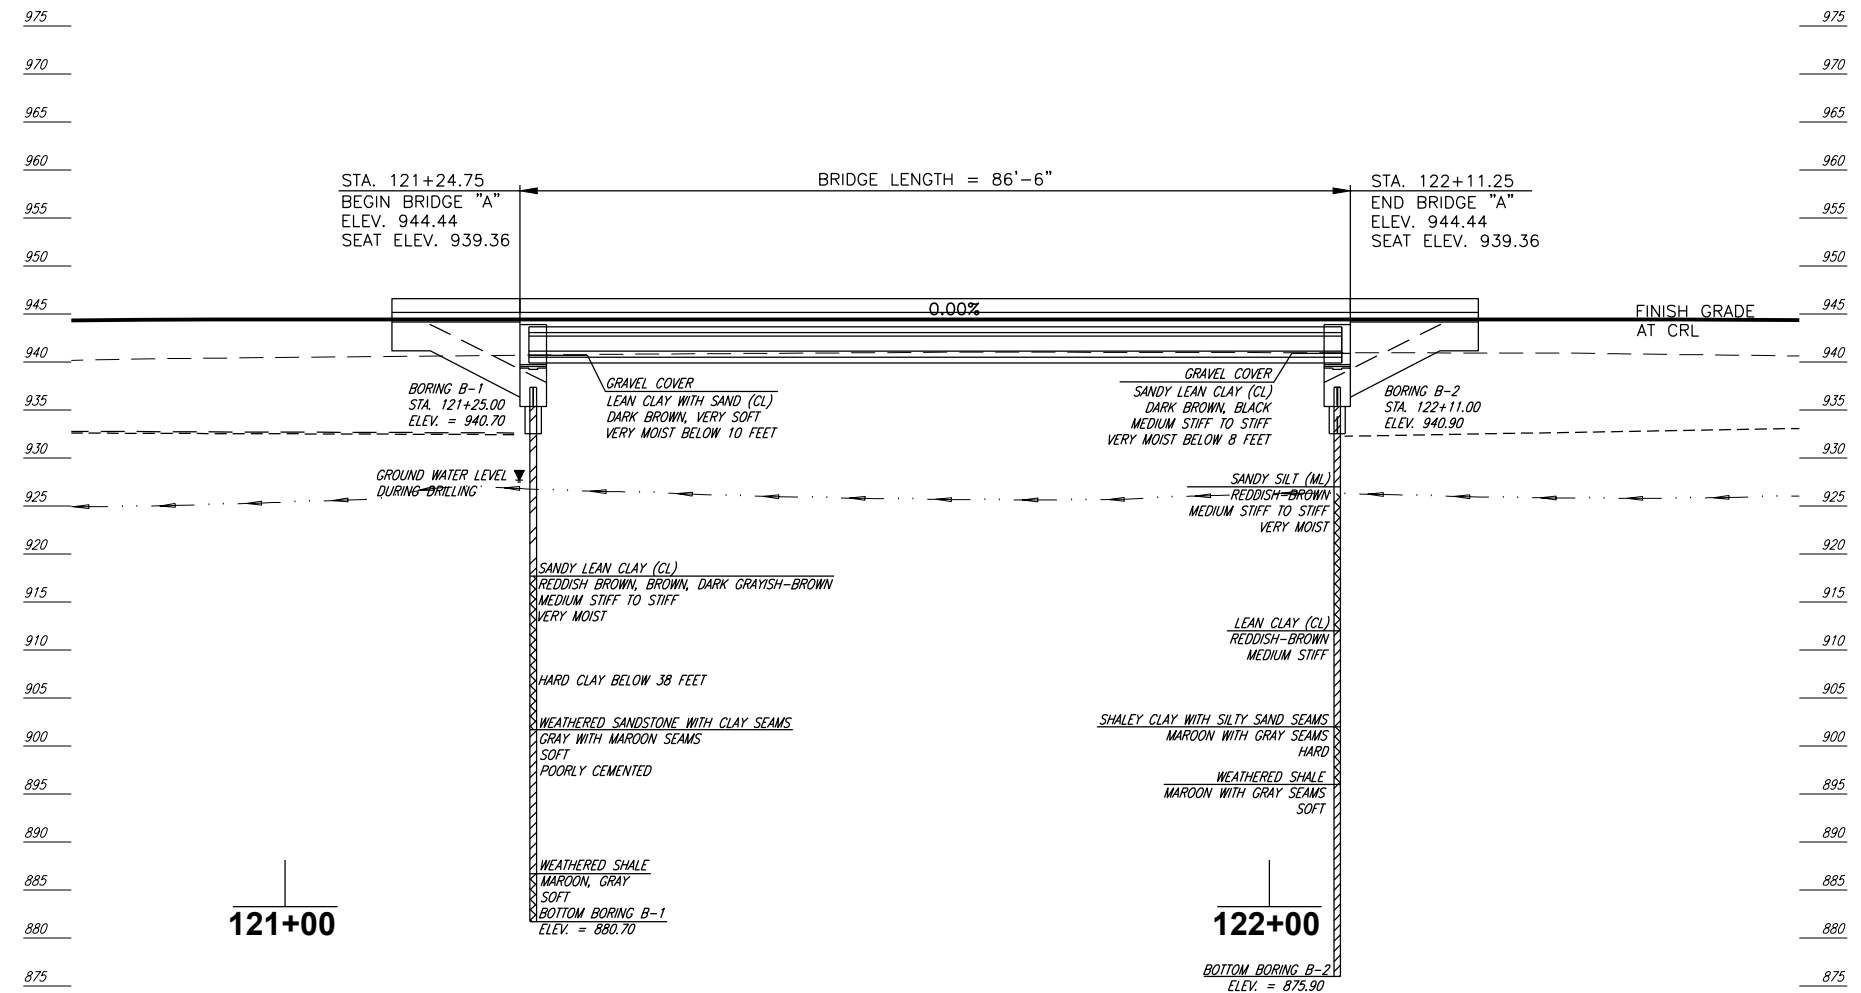

ELEVATION  
1" = 10'

**PENETROMETER RESULTS**

BORING NO. 1			
TEST TYPE	ELEV.	RESULTS	
TC	901.2	50/1.5"	50/1.0"
TC	897.2	50/1.8"	50/0.9"
TC	892.2	50/1.6"	50/1.0"
TC	887.2	50/1.4"	50/1.1"
TC	882.2	50/2.5"	50/1.0"
BORING NO. 2			
TEST TYPE	ELEV.	RESULTS	
TC	895.9	50/1.4"	50/0.9"
TC	892.4	50/1.8"	50/0.8"
TC	887.4	50/2.0"	50/1.3"
TC	882.4	50/1.6"	50/1.3"
TC	877.4	50/1.4"	50/1.5"

BM # 202 STA. 120+87.19 50.97' LT.  
SET 5/8 IP ELEV= 936.62

BM # 203 STA. 124+42.72 57.75' RT.  
SET 5/8 IN IP ELEV= 936.96