


**TYPICAL NO. 3**  
**LEFT STA. 365+00.00 TO STA. 371+27.87**  
**RIGHT STA. 365+00.00 TO STA. 371+27.87**

\* STA. 365+00.00 TO STA. 370+79.96 - TRANSITION 2'-3" TO 13'-0"  
 STA. 370+79.96 TO STA. 371+27.89 - 13'-0"


- (1) BACKFILL NOTE:  
THIS AREA TO BE BACKFILLED AND COMPACTED AS A PART OF THE FINISHING OPERATIONS. QUANTITY IS MEASURED IN TBSC TYPE E.
- (2) TOPSOIL NOTE:  
THE CONTRACTOR SHALL STRIP ALL OF THE AVAILABLE TOPSOIL, STOCKPILE IT, AND PLACE IT BACK ON THE SECTION IN ACCORDANCE WITH SECTION 205 OF THE STANDARD SPECIFICATION. RESERVED TOPSOIL SHALL BE SPREAD FIRST ON THE COMPLETED SLOPES OF THE CUT SECTIONS AND THE REMAINDER ON COMPLETED SLOPES OR OTHER PRIORITY AREAS LOCATED BY THE ENGINEER. ALL ADDITIONAL COSTS ASSOCIATED WITH OPERATION SHALL BE INCLUDED IN THE PAY ITEM FOR SALVAGED TOPSOIL, LUMP SUM. THE GRADING LINE IS TO THE TOP OF THE TOPSOIL. EARTHWORK QUANTITIES WERE NOT ADJUSTED FOR SALVAGE AND THE TOPSOIL QUANTITY IS INCLUDED IN THE MASSLINE BALANCE.
- (3) SEE ROUNDING DETAIL.
- (4) TERMINATE THE BACK SLOPE OF THE CUT SECTION IF AND WHEN IT ENCOUNTERS SANDSTONE OUTCROPPINGS.

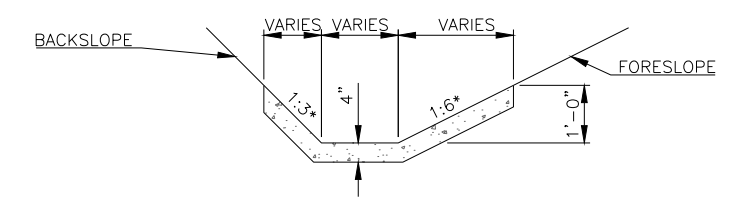

**PAVED DITCH DETAIL**

STA. 379+89.54 TO STA. 388+51.26  
 \* SEE CROSS SECTIONS FOR VARIATION

(B) PLACE GEOTEXTILE AND AGGREGATE STA 365+00.00 TO STA 371+35.00 THROUGH EXTENTS OF SOFT SOIL. SEE PEDOLOGICAL SOIL SURVEY FOR MORE INFORMATION. CONTINUE AGG BASE AND GEOTEXTILE TO BRIDGE ABUTMENT RIP RAP.

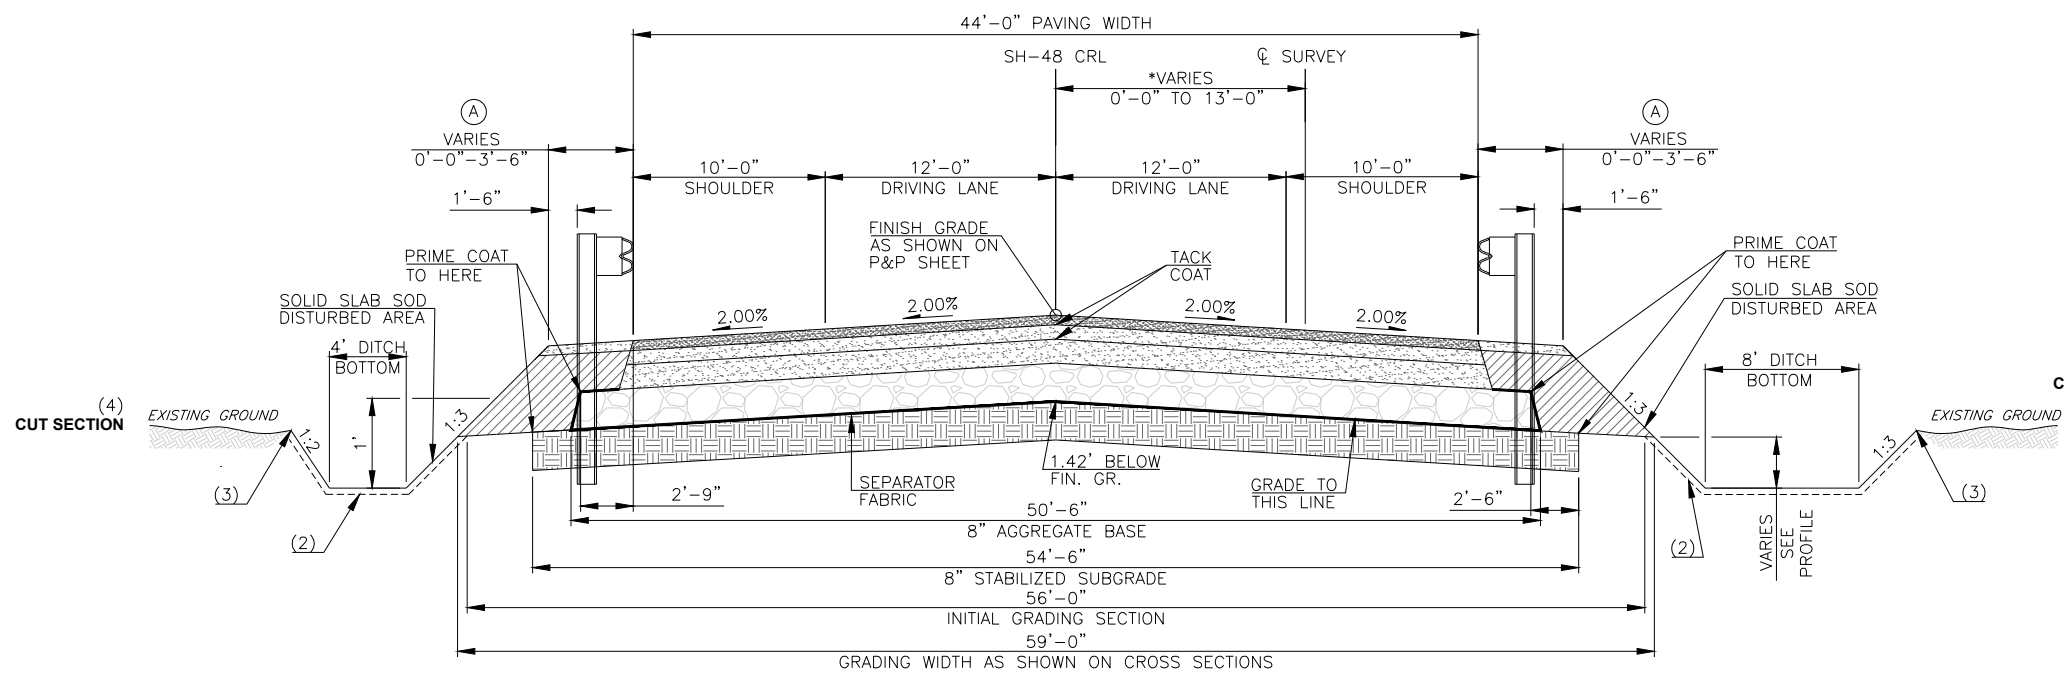

**TYPICAL NO. 4**  
**LEFT STA. 379+89.54 TO STA. 383+20.36**  
**RIGHT STA. 379+89.54 TO STA. 382+71.13**

(A) 3'-6" FROM STA. 379+89.54 TO STA. 382+70.36  
 (A) 3'-6" TO 0'-0" FROM STA. 382+70.36 TO STA. 383+20.36  
 (A) 3'-6" FROM STA. 379+89.54 TO STA. 382+21.13  
 (A) 3'-6" TO 0'-0" FROM STA. 382+21.13 TO STA. 382+71.13

\* STA. 379+89.54 TO 380+31.59 - 13'-0"  
 STA. 380+31.59 TO 383+20.36 - TRANSITION 13'-0" TO 9'-8"

FILENAME: 2 TYPICAL SECTIONS (1 OF 2).DWG		
DESIGN	C.W.T.	SH 48 OVER CIMARRON RIVER CREEK COUNTY
DRAWN	C.W.T.	
CHECKED	S.N.H.	
CEC		
JOB PIECE NO. 27925(04)		SHEET NO. 3

**TYPICAL SECTIONS (2 OF 2)**