


DESCRIPTION	REVISIONS	DATE


NOTE: ALL DISTANCES SHOWN TO RIGHT OF WAY, FENCES, UTILITIES, AND OTHER EXISTING OBJECTS ARE FROM C.L. OF SURVEY

ALL EXISTING UTILITY LOCATIONS ARE APPROXIMATE & SHALL BE FIELD VERIFIED PRIOR TO CONSTRUCTION

SECTION 6  
T-19-N, R-9-E

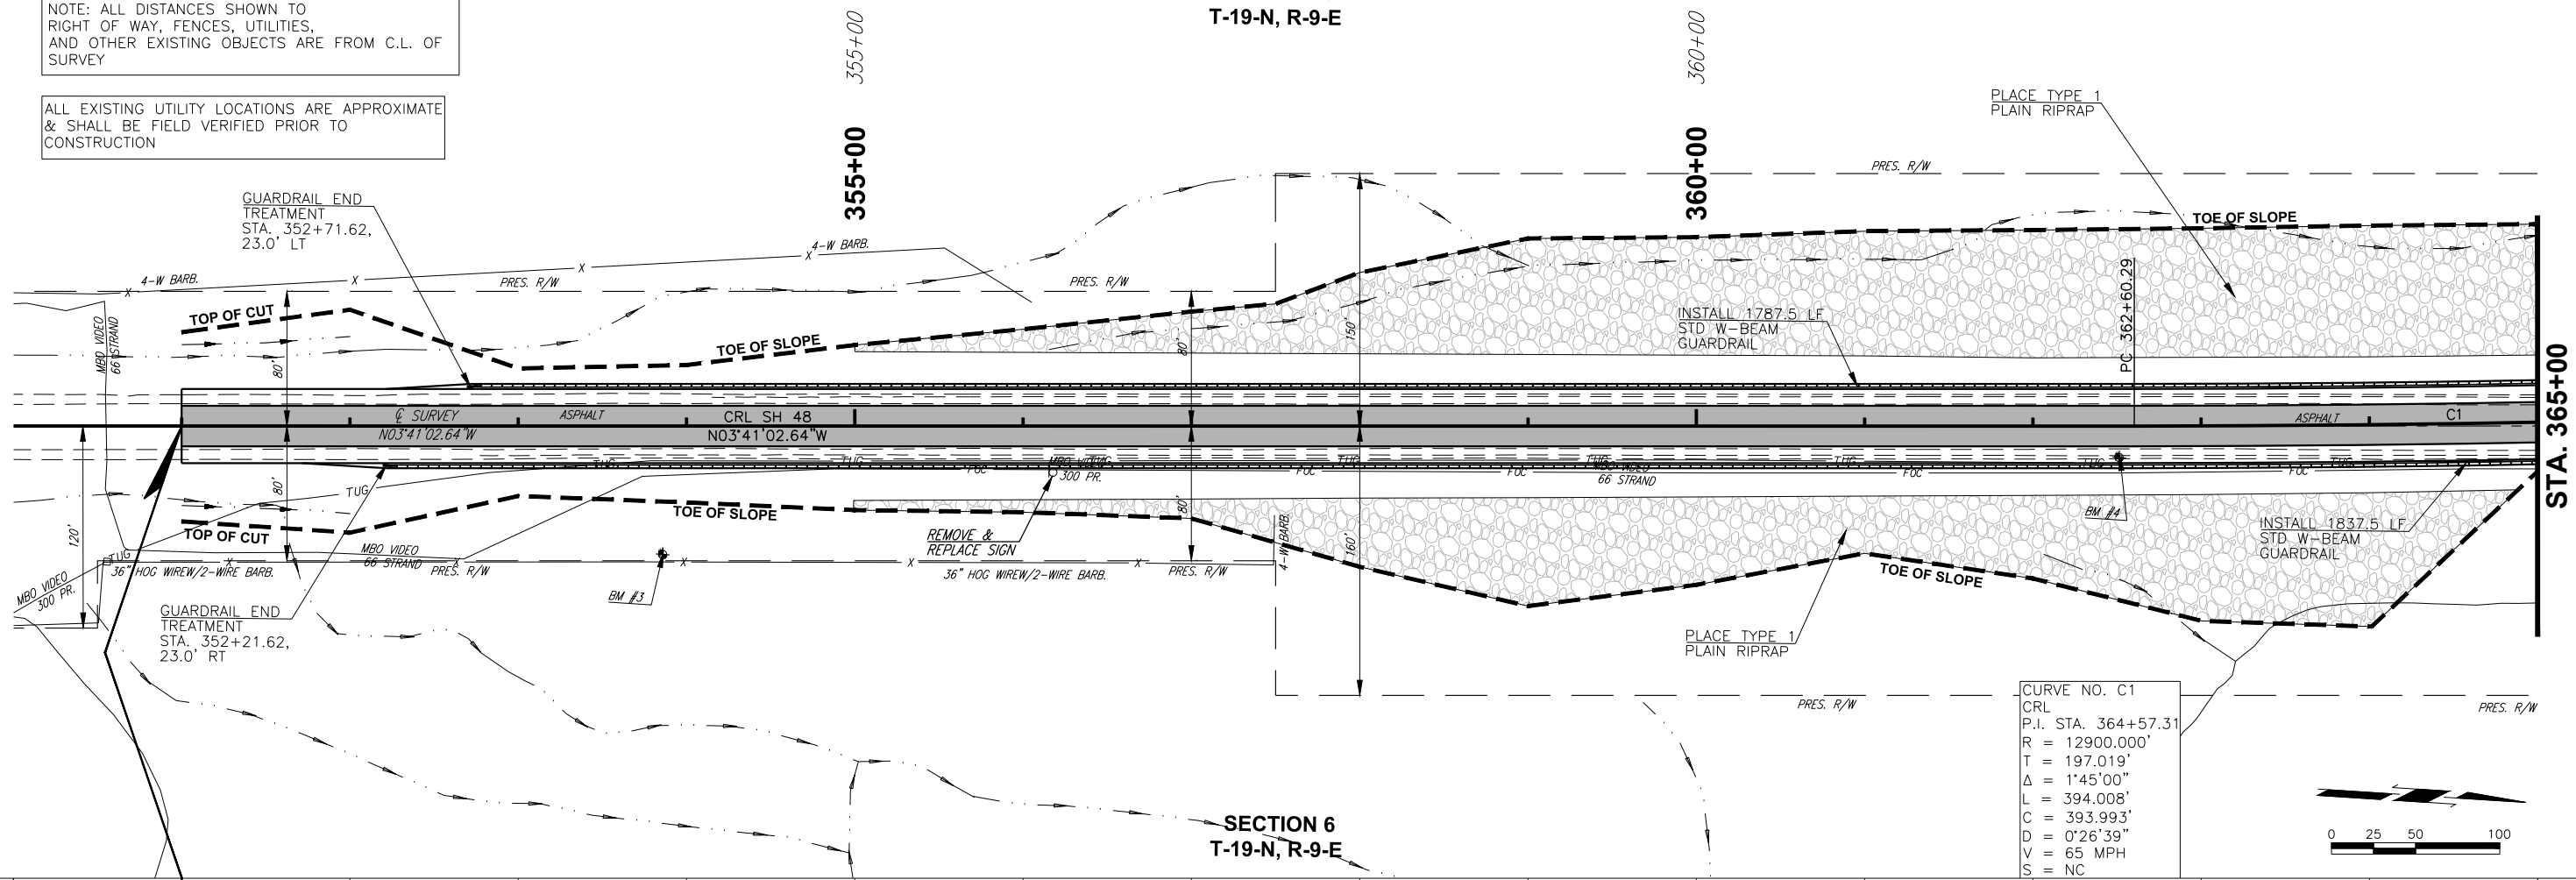

UTILITY OWNERS CONTACT INFORMATION		
OWNERS	ADDRESS	PHONE
MBO VIDEO	101 CIMARRON ST MANNFORD, OK 74044	CHARLIE PICKLE (918)865-6101
INDIAN ELECTRIC COOPERATIVE, INC.	601 S MAIN ST FAIRFAX, OK 74637	PAUL GRANTHAM (918)295-9517

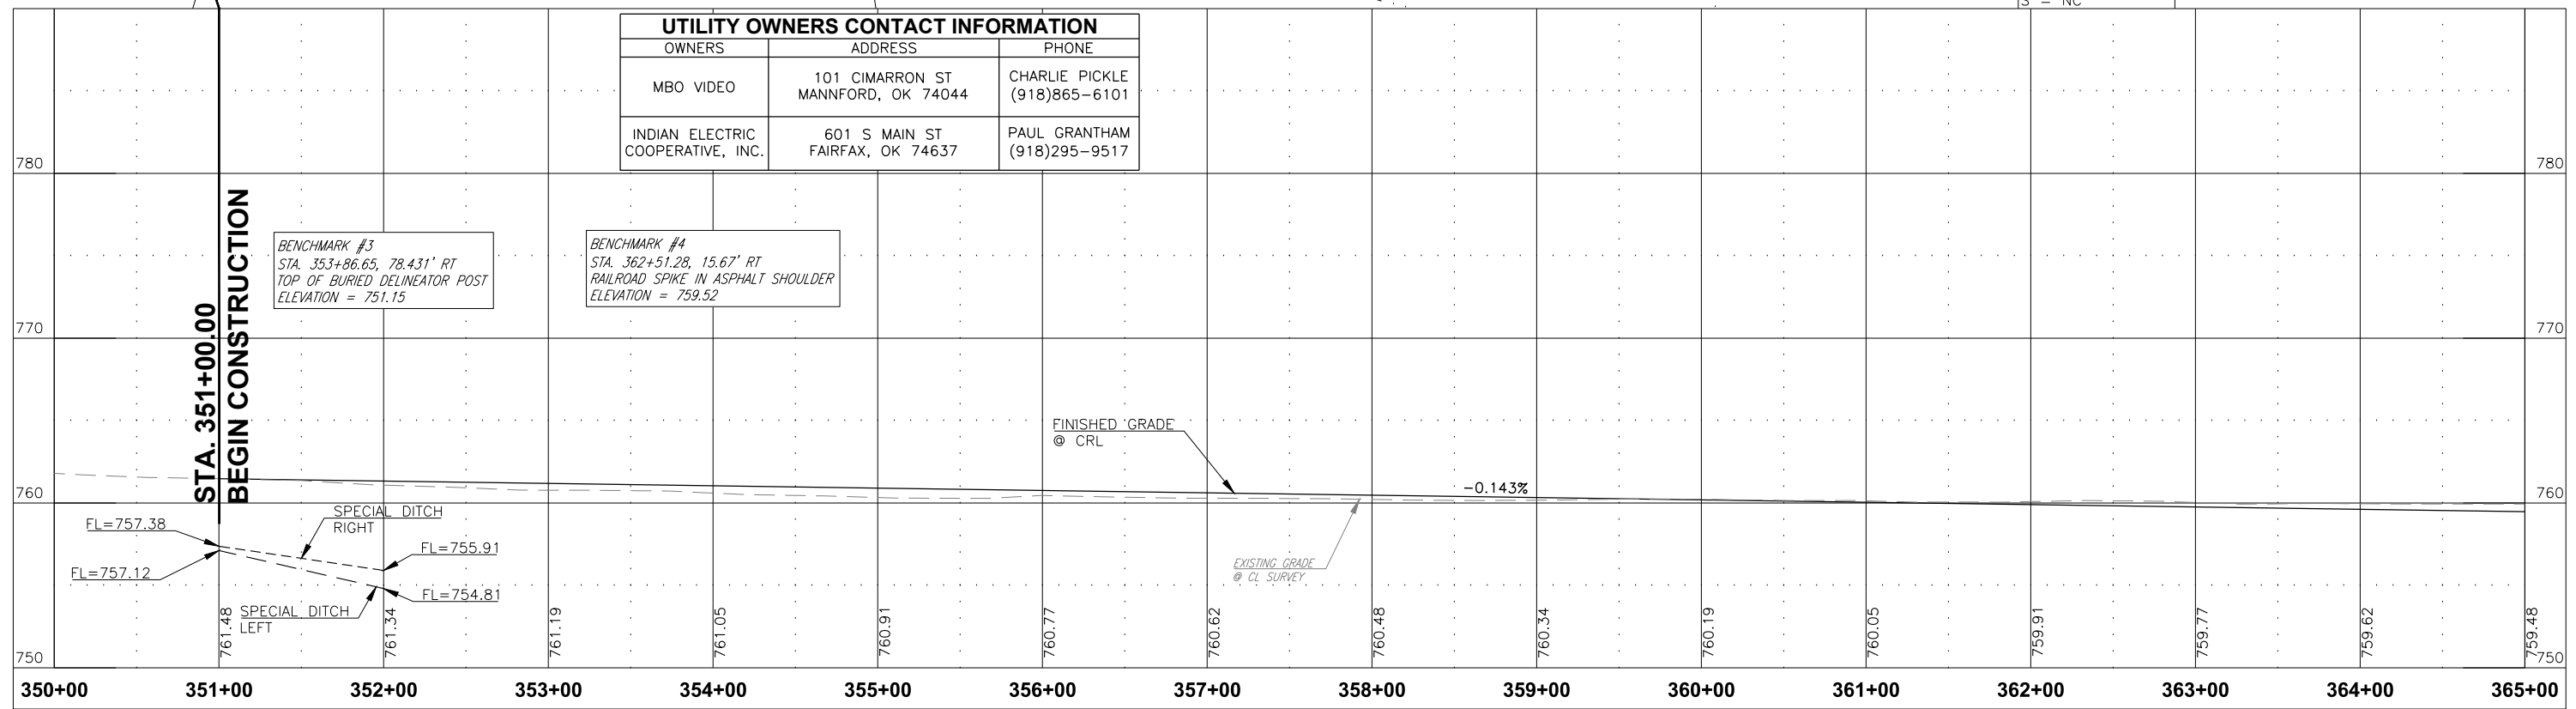

BENCHMARK #3  
STA. 353+86.65, 78.431' RT  
TOP OF BURIED DELINEATOR POST  
ELEVATION = 751.15

BENCHMARK #4  
STA. 362+51.28, 15.67' RT  
RAILROAD SPIKE IN ASPHALT SHOULDER  
ELEVATION = 759.52

PLOT DATE: May 8, 2017, DRAWING NAME: 16 P&P 3.DWG