



DESCRIPTION	REVISIONS	DATE

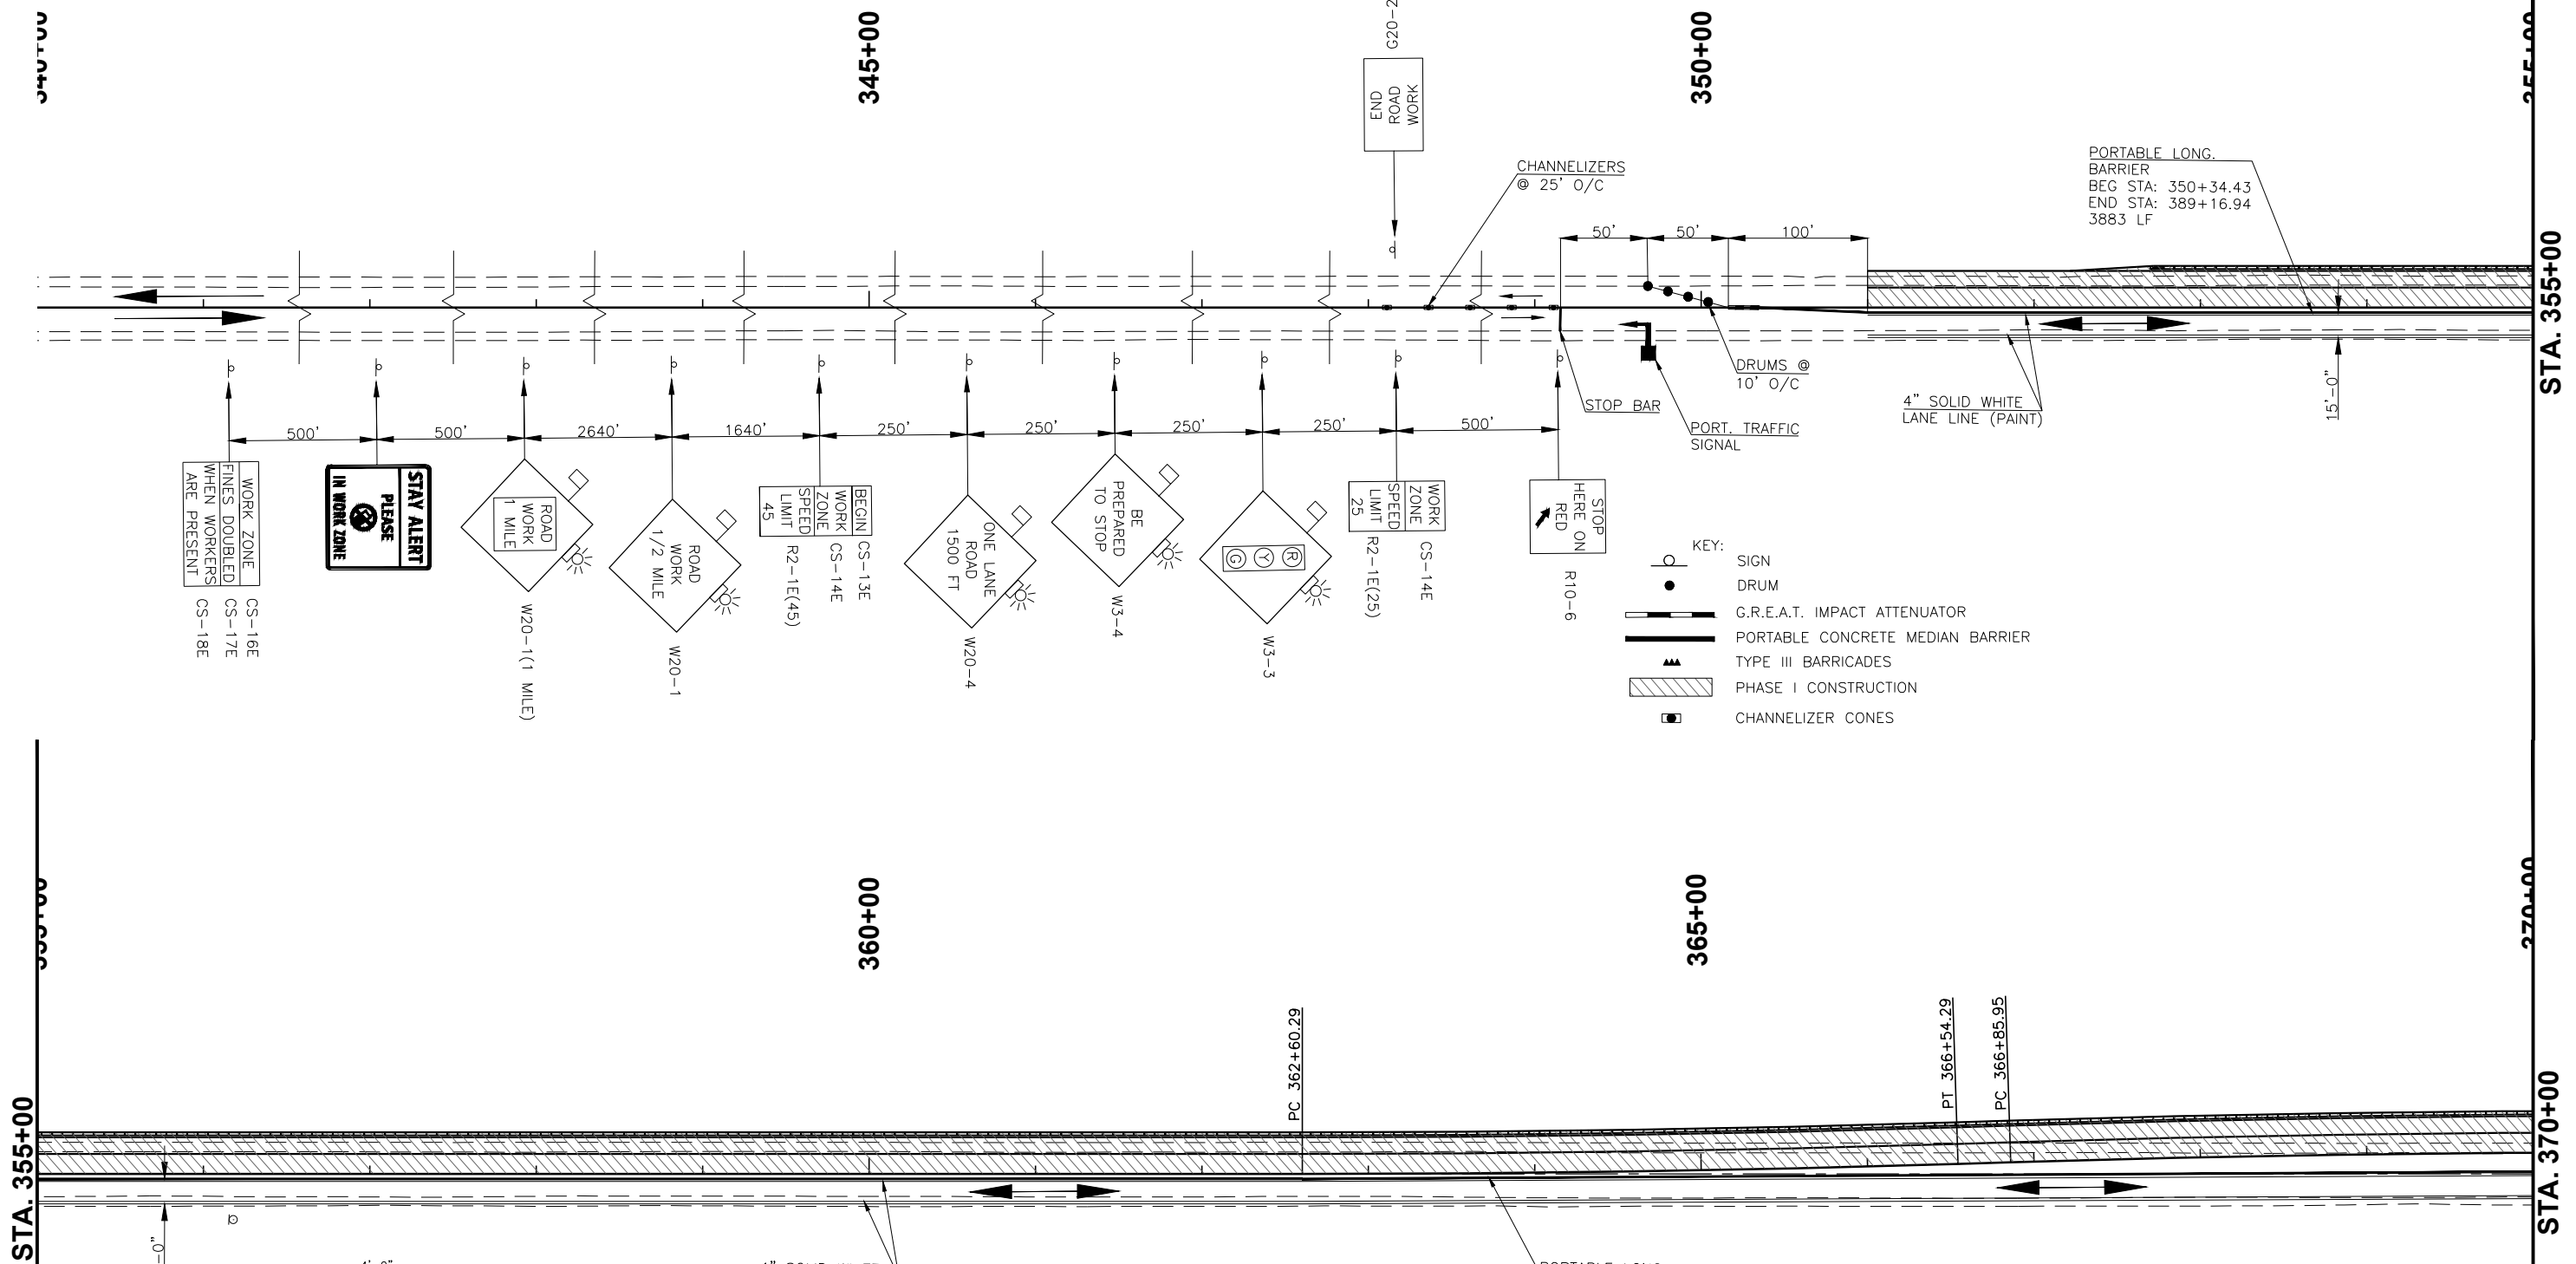

- KEY:
- SIGN
 - DRUM
 - G.R.E.A.T. IMPACT ATTENUATOR
 - PORTABLE CONCRETE MEDIAN BARRIER
 - TYPE III BARRICADES
 - PHASE I CONSTRUCTION
 - CHANNELIZER CONES

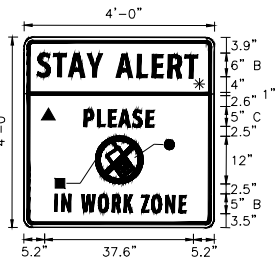

- BORDER
R=1.5"
TH=0.75"
IN=0.75"
- COLOR:
LEGEND, SYMBOL AND BORDER:
BLACK (NON-REFLECTORIZED)
RED (TRANSPARENT REFLECTORIZED)
BACKGROUND:
▲ FLUORESCENT ORANGE (REFLECTORIZED)
* FLUORESCENT YELLOW (REFLECTORIZED)
● WHITE (REFLECTORIZED)

Dimensions are in inches.tenths Letter locations are panel edge to lower left corner

LETTER POSITIONS (X)											LENGTH	SERIES/SIZE
S	T	A	Y	A	L	E	R	T				
3.0	7.3	11.1	16.0	23.4	28.3	32.1	36.2	41.1				42.0
P	L	E	A	S	E							21.3
13.1	17.0	20.2	23.6	27.7	31.2							
I	N	W	O	R	K	Z	O	N	E			38.8
4.6	6.6	12.5	17.2	21.1	24.5	29.8	32.5	36.4	40.3			

SIGN NUMBER	SPECIAL SIGN NO. 2
WIDTH x HIGHT.	4'-0" x 4'-0"
BORDER WIDTH	1.50"
CORNER RADIUS	2.25"
MOUNTING	Metal Post

SYMBOL	ROT	X	Y	WID	HT
	23.4	24.0	17.1	12.0	12.0

FILENAME: 18 TRAFFIC CONTROL PHASE I (2 OF 2).DWG

DESIGN	C.W.T.	SH-48 OVER CIMARRON RIVER	CREEK COUNTY
DRAWN	C.W.T.	TRAFFIC CONTROL PHASE I (1 OF 2)	
CHECKED	S.N.H.		
CEC		STATE JOB NO. 27925(04)	SHEET NO. 17