



DESCRIPTION	REVISIONS	DATE

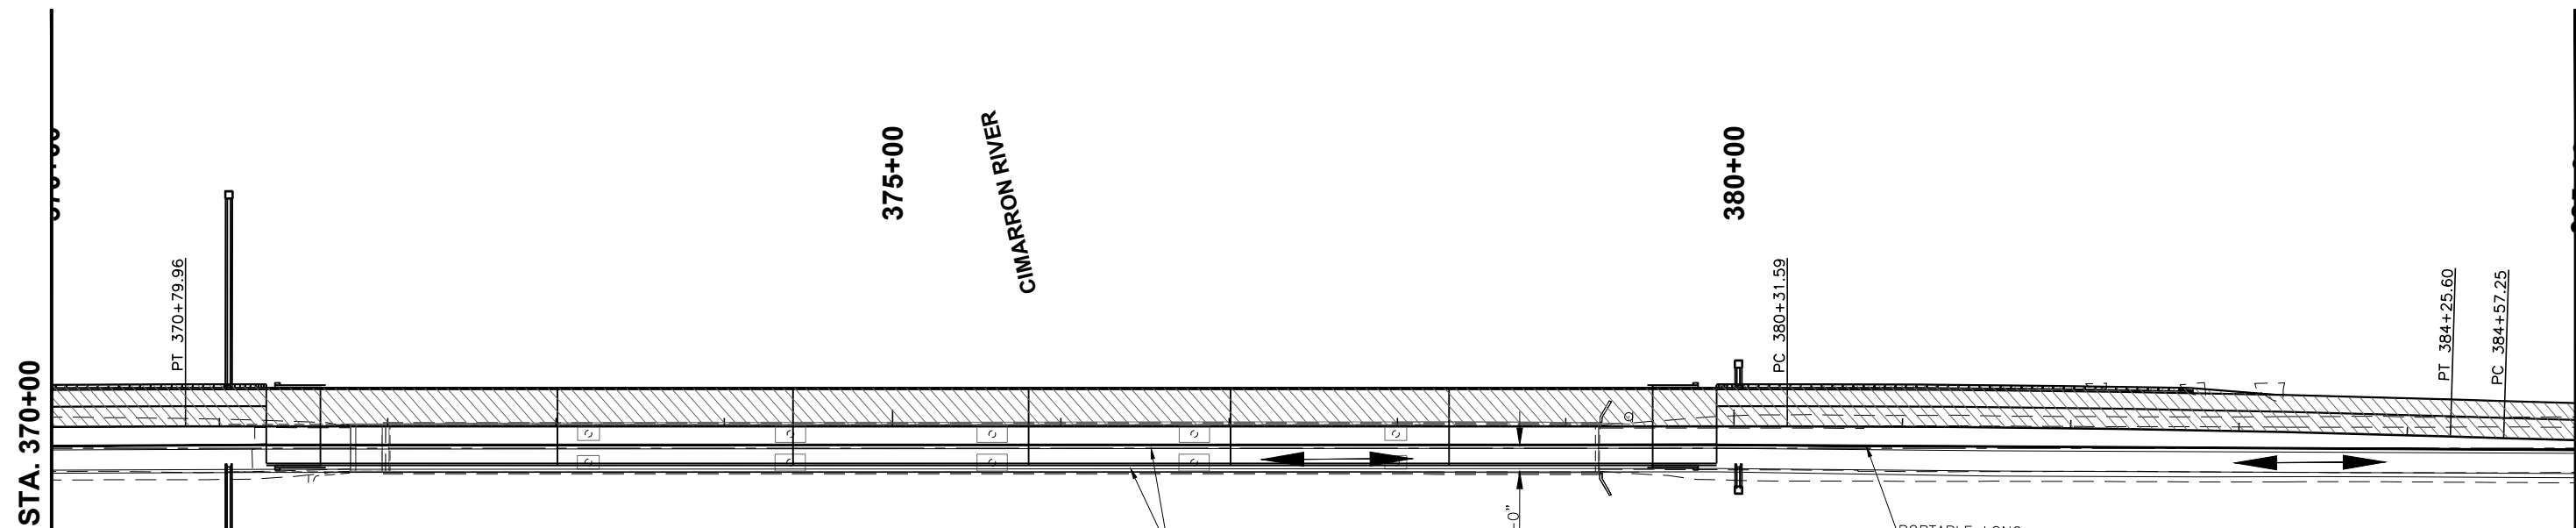

- KEY:
- SIGN
 - DRUM
 - G.R.E.A.T. IMPACT ATTENUATOR
 - PORTABLE CONCRETE MEDIAN BARRIER
 - TYPE III BARRICADES
 - PHASE I CONSTRUCTION
 - CHANNELIZER CONES

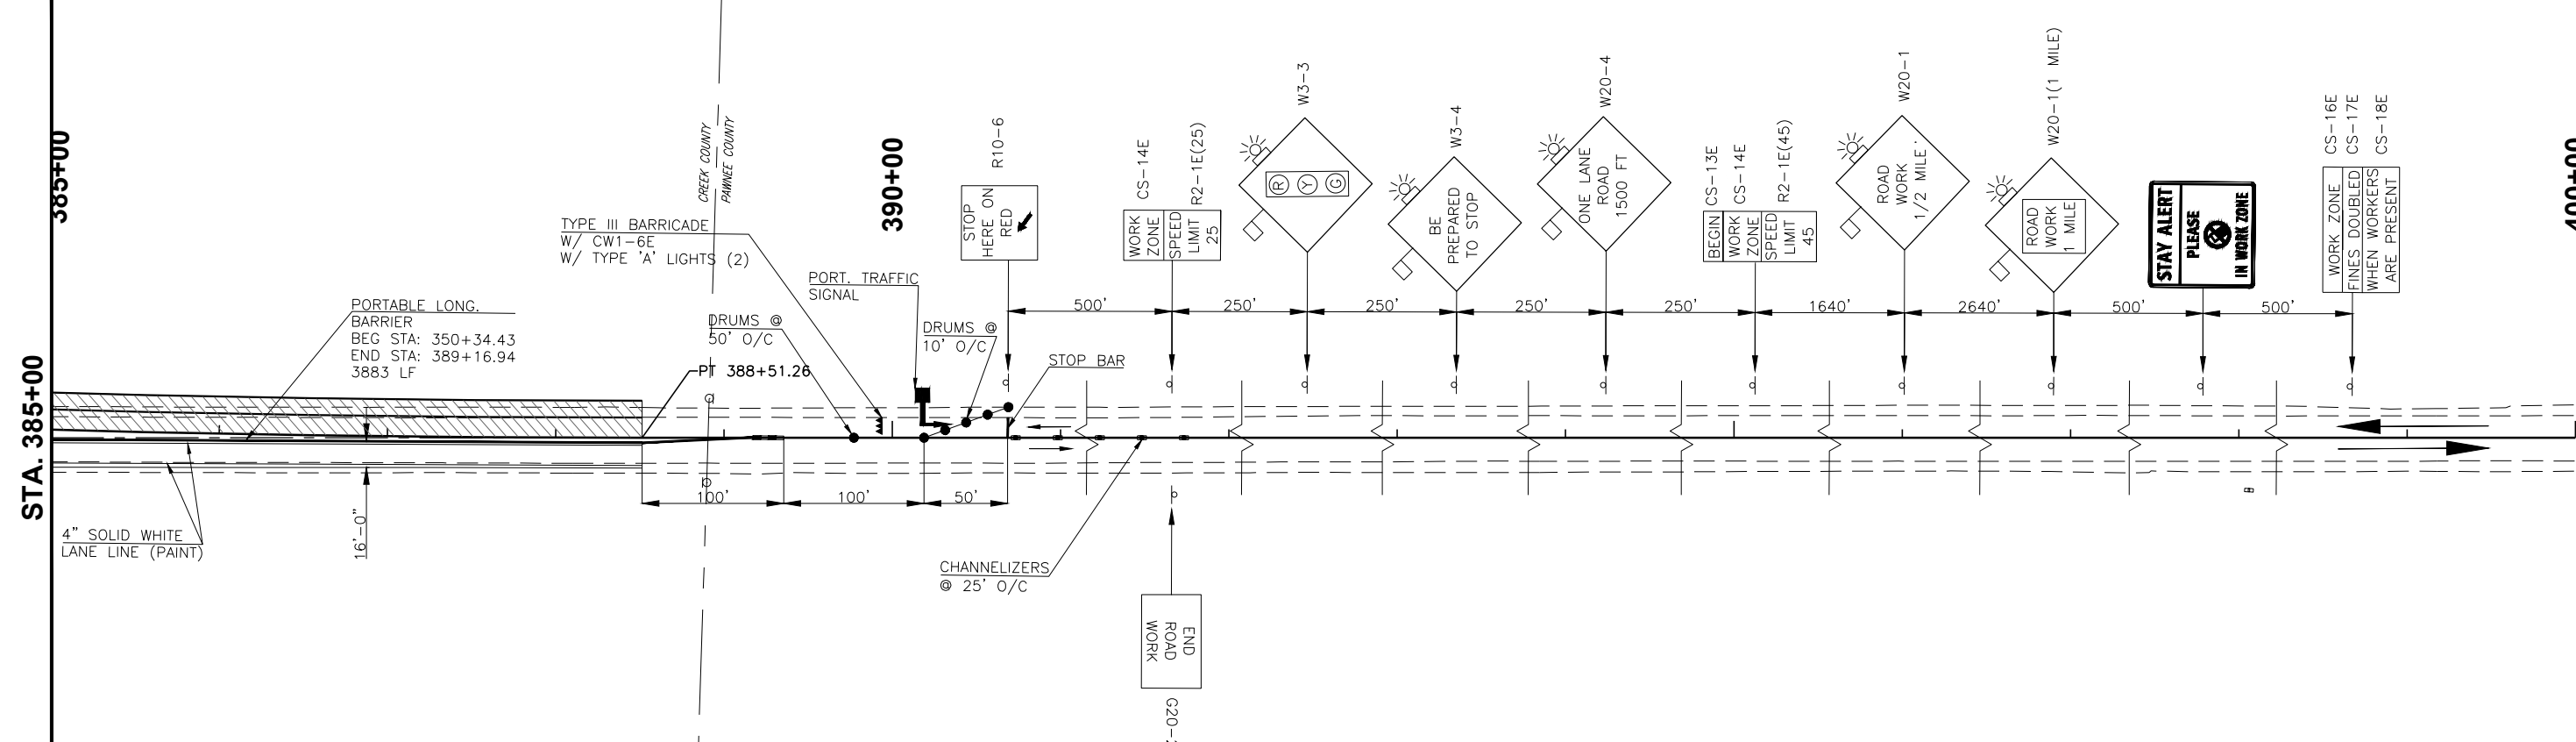

FILENAME: 18 TRAFFIC CONTROL PHASE I (2 OF 2).DWG

DESIGN	C.W.T.	SH-48 OVER CIMARRON RIVER	CREEK COUNTY
DRAWN	C.W.T.	TRAFFIC CONTROL PHASE I (2 OF 2)	
CHECKED	S.N.H.		
CEC		STATE JOB NO. 27925(04)	SHEET NO. 18