

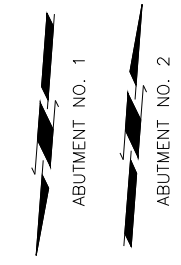


DESCRIPTION	REVISIONS	DATE

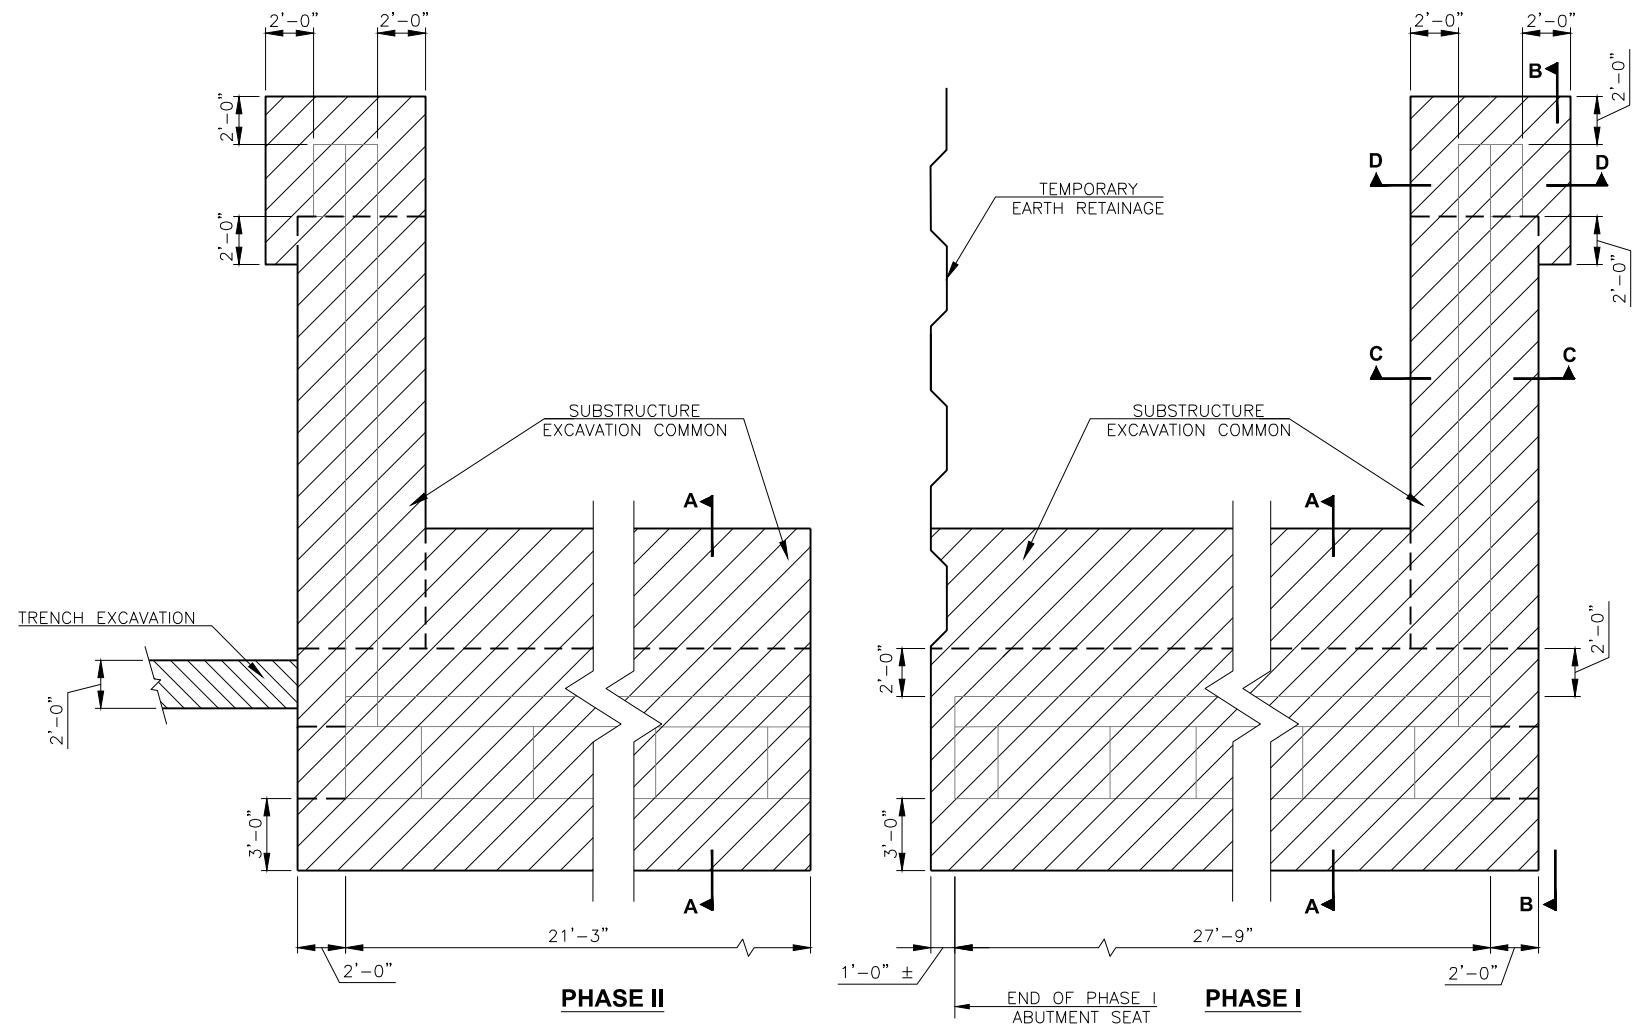

**EXCAVATION PLAN**  
 ABUTMENT NO. 1 SHOWN  
 (ABUTMENT NO. 2 OPPOSITE HAND)

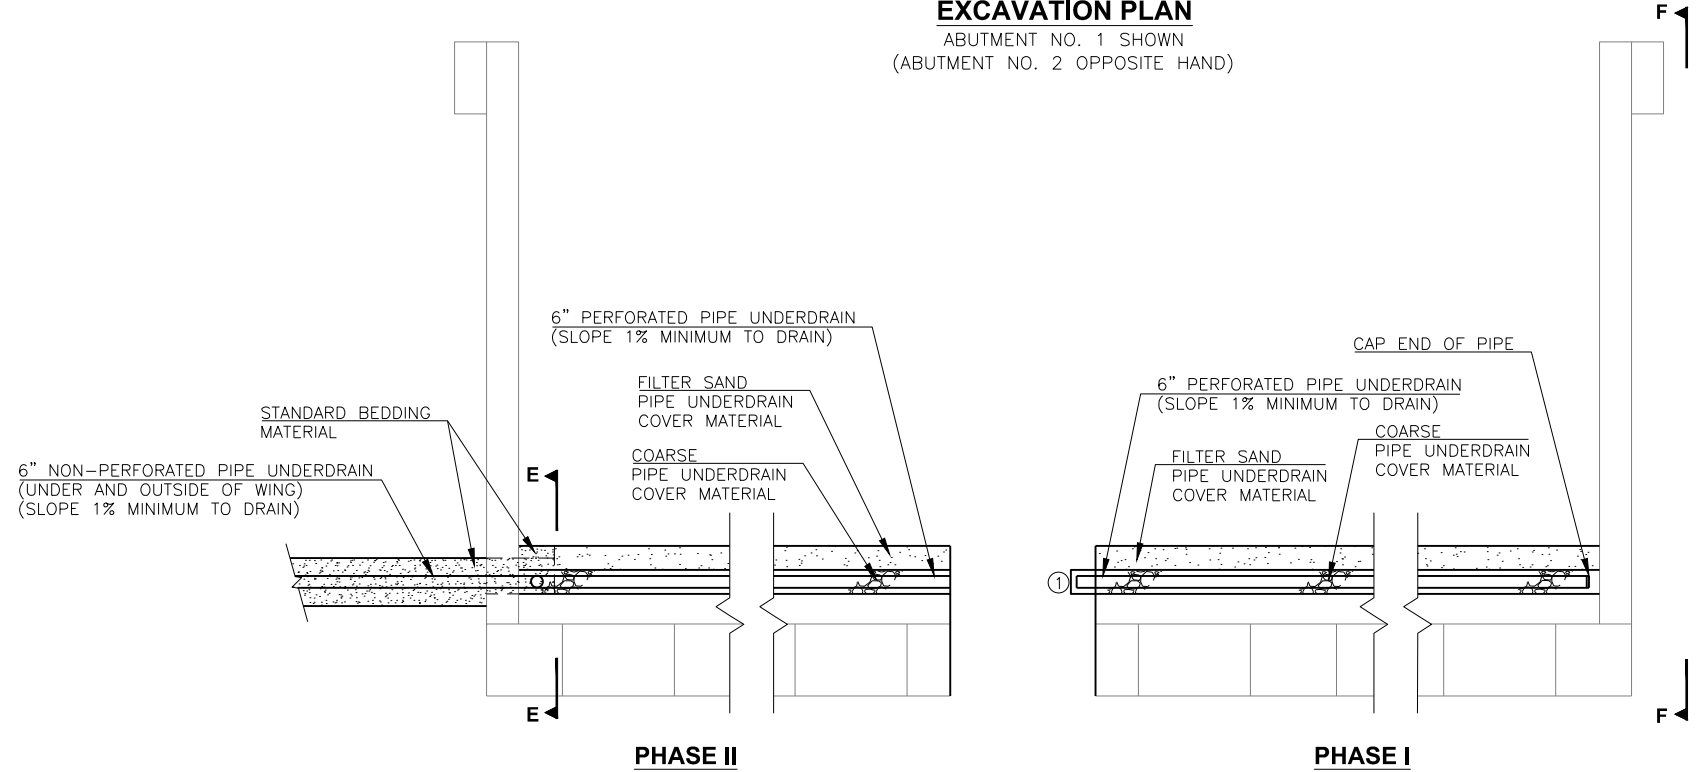

**PIPE UNDERDRAIN PLAN**  
 ABUTMENT NO. 1 SHOWN  
 (ABUTMENT NO. 2 OPPOSITE HAND)

NOTE:  
 FOR ABUTMENT NO. 1 SECTIONS A-A,  
 B-B, C-C, D-D, E-E, F-F SEE STD.  
 B40-C-ABUT-MISC-01E.

NOTE:  
 FOR ABUTMENT NO. 2 SECTIONS A-A,  
 B-B, E-E AND F-F SEE SHEET 35. FOR  
 ABUTMENT NO. 2 SECTIONS C-C AND  
 D-D SEE STD. B40-C-ABUT-MISC-01E.

① COUPLE PHASE I UNDERDRAIN  
 TO PHASE II UNDERDRAIN.  
 ALL COST INCLUDED IN OTHER  
 ITEMS OF WORK.

DESIGN	B.J.K.	SH-48 OVER CIMARRON RIVER	CREEK COUNTY
DRAWN	E.B.R.	<b>SUBSTRUCTURE EXCAVATION (SHEET 1 OF 2)</b>	
CHECKED	M.R.S.		
APPROV.	B.J.K.		
SQUAD	CEC		
		JOB PIECE NO. 27925(04)	SHEET NO. 34