



DESCRIPTION	REVISIONS	DATE

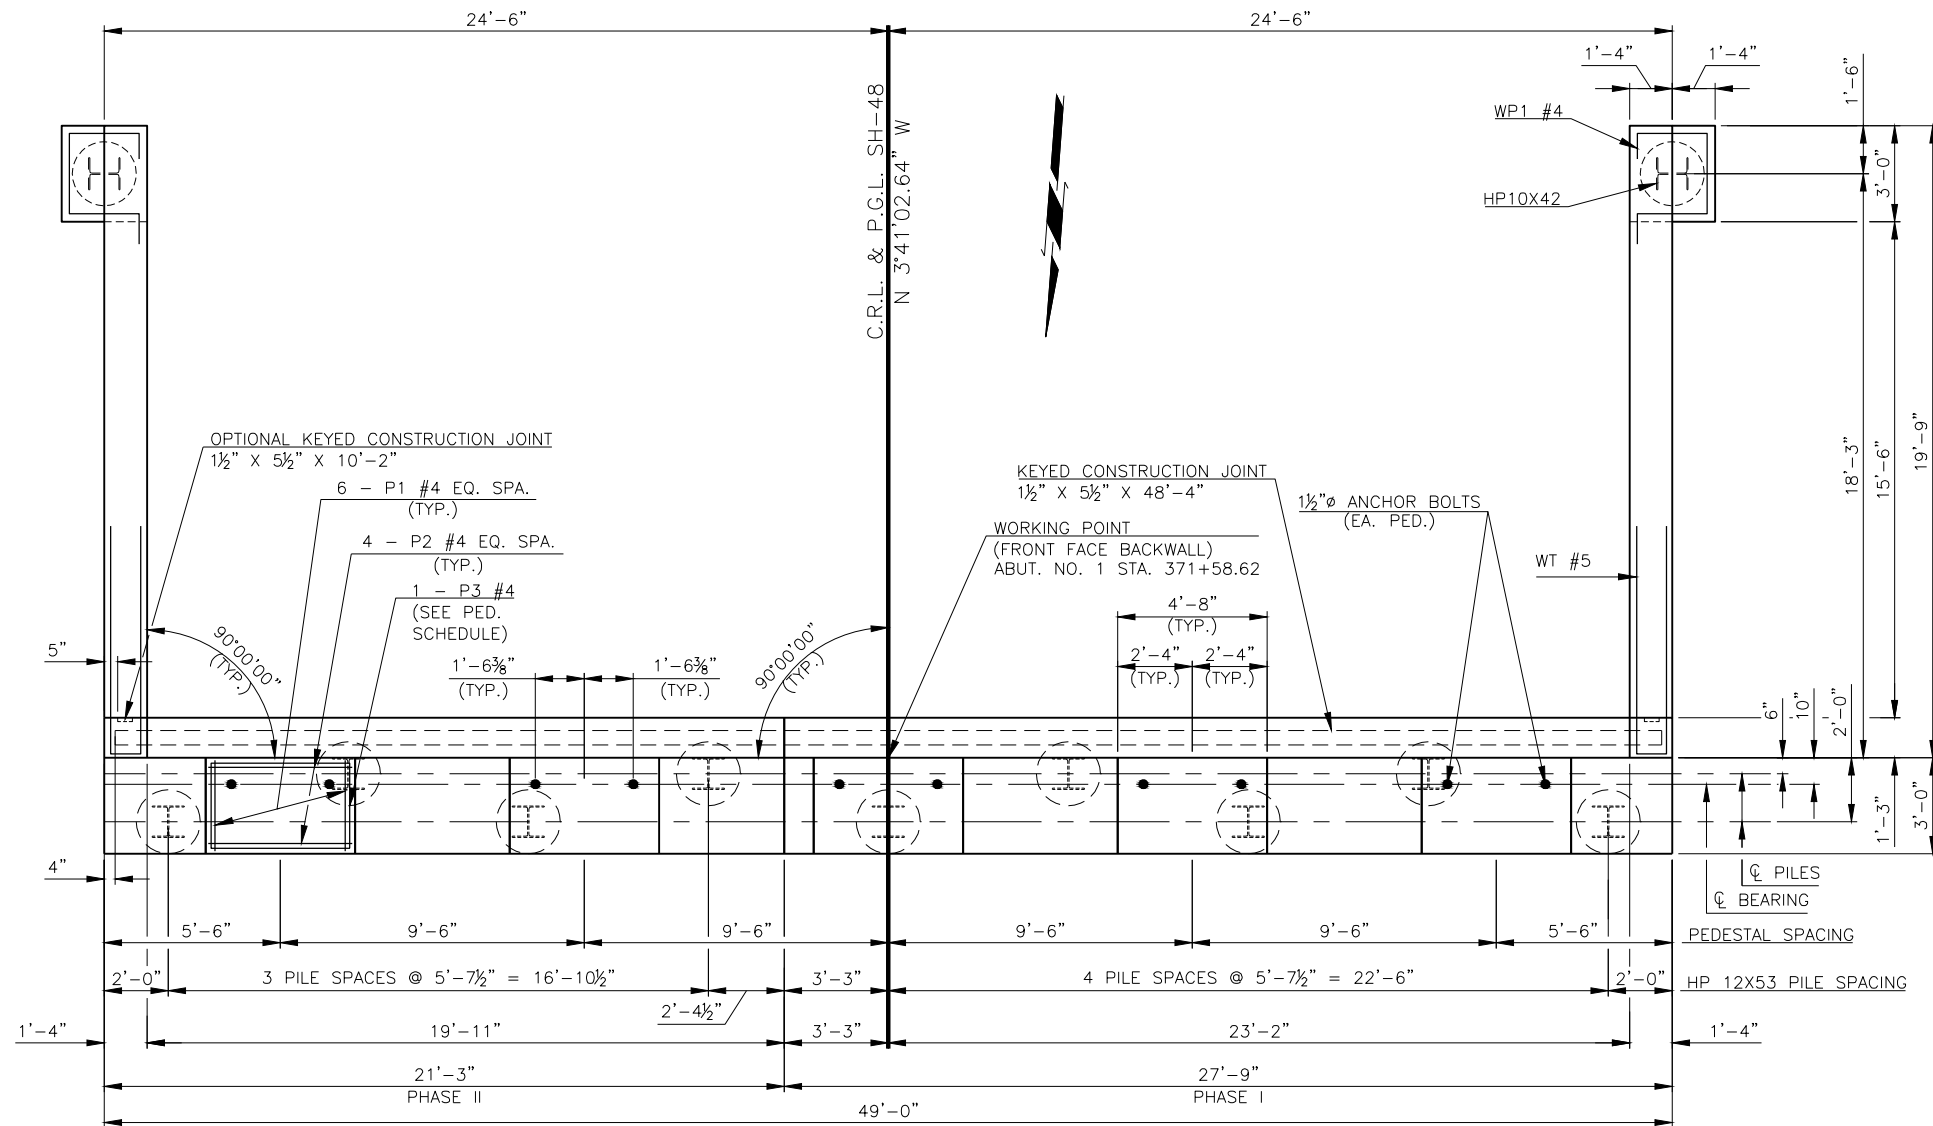

ABUTMENT NO. 1 PLAN

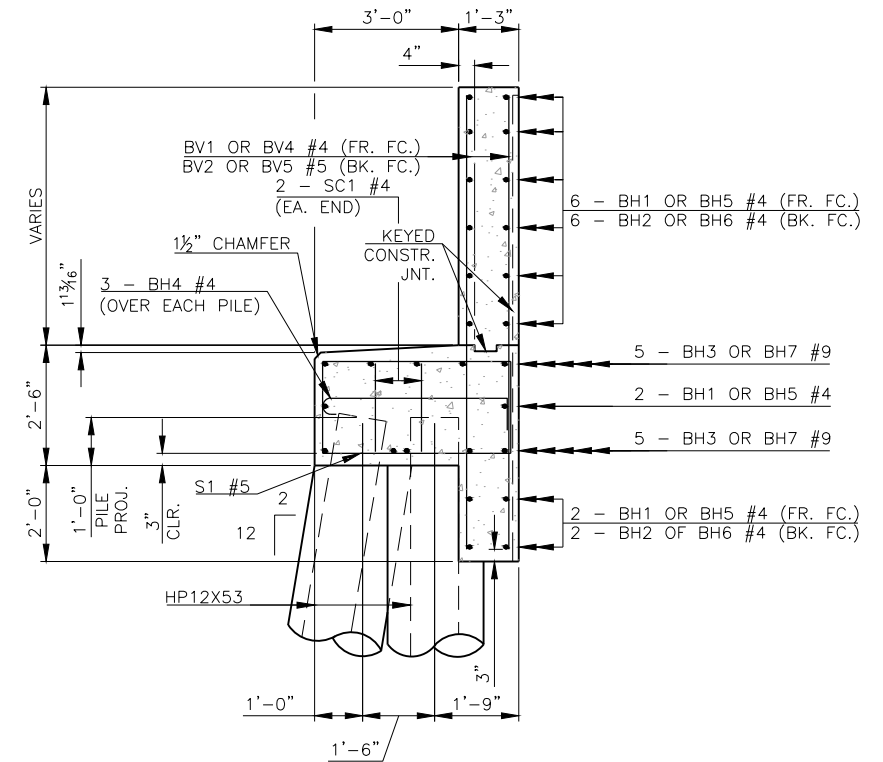

SECTION THROUGH SEAT

PEDESTAL SCHEDULE

PEDESTAL HEIGHT	# OF P3 BARS
2" TO 4 1/4"	0
6 9/16"	1


NOTE:
FOR EXTENT OF WATER REPELLENT TREATMENT, SEE SHEET 48.

NOTE:
FOR WING DETAILS, SEE SHEET 37.

NOTE:
FOR BAR BENDS AND BAR LIST, SEE SHEET 40.

NOTE:
FOR SUBSTRUCTURE EXCAVATION AND PIPE UNDERDRAIN DETAILS, SEE STD. B40-C-ABUT-MISC-01E.

PLACE ALL WT WING REINFORCING TIED TO ABUTMENT SEAT AND BACKWALL REINFORCING PRIOR TO PLACING ABUTMENT SEAT AND BACKWALL CONCRETE.

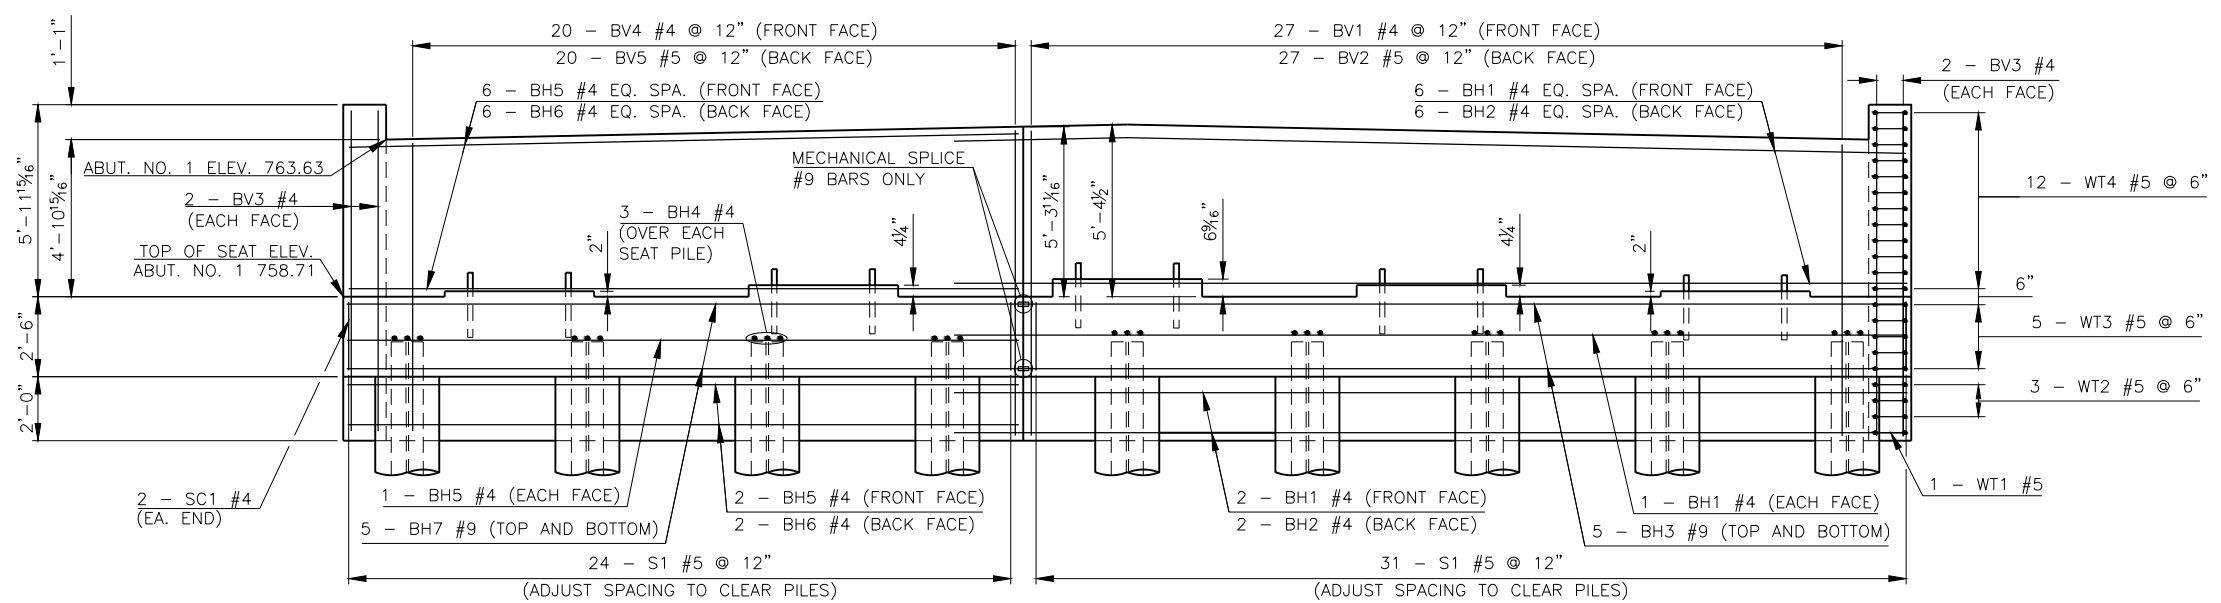

ABUTMENT NO.1 ELEVATION

DESIGN	B.J.K.	SH-48 OVER CIMARRON RIVER	CREEK COUNTY
DRAWN	B.M.S.	ABUTMENT NO. 1 DETAILS	
CHECKED	B.J.K.		
APPROV.	B.J.K.		
SQUAD	CEC		
		JOB PIECE NO. 27925(04)	SHEET NO. 36