
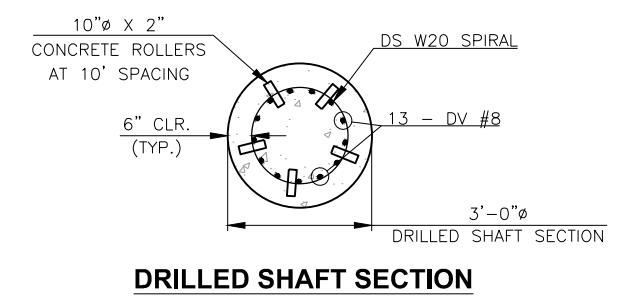
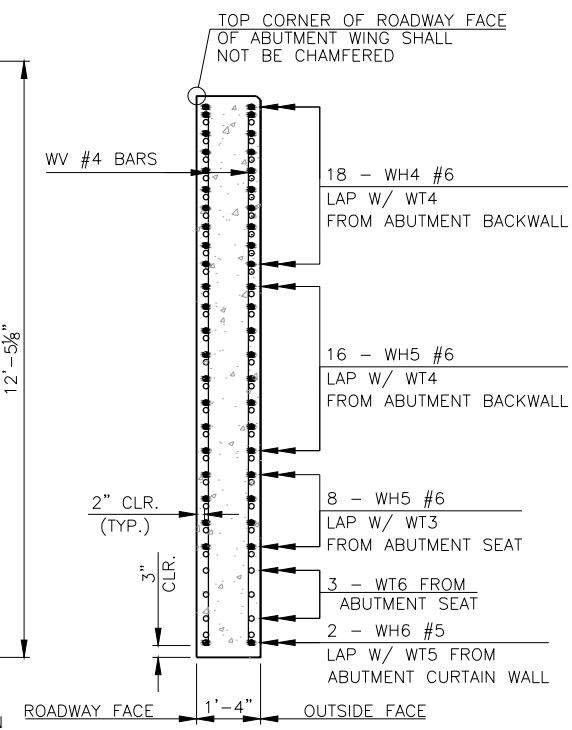


DESCRIPTION	REVISIONS	DATE

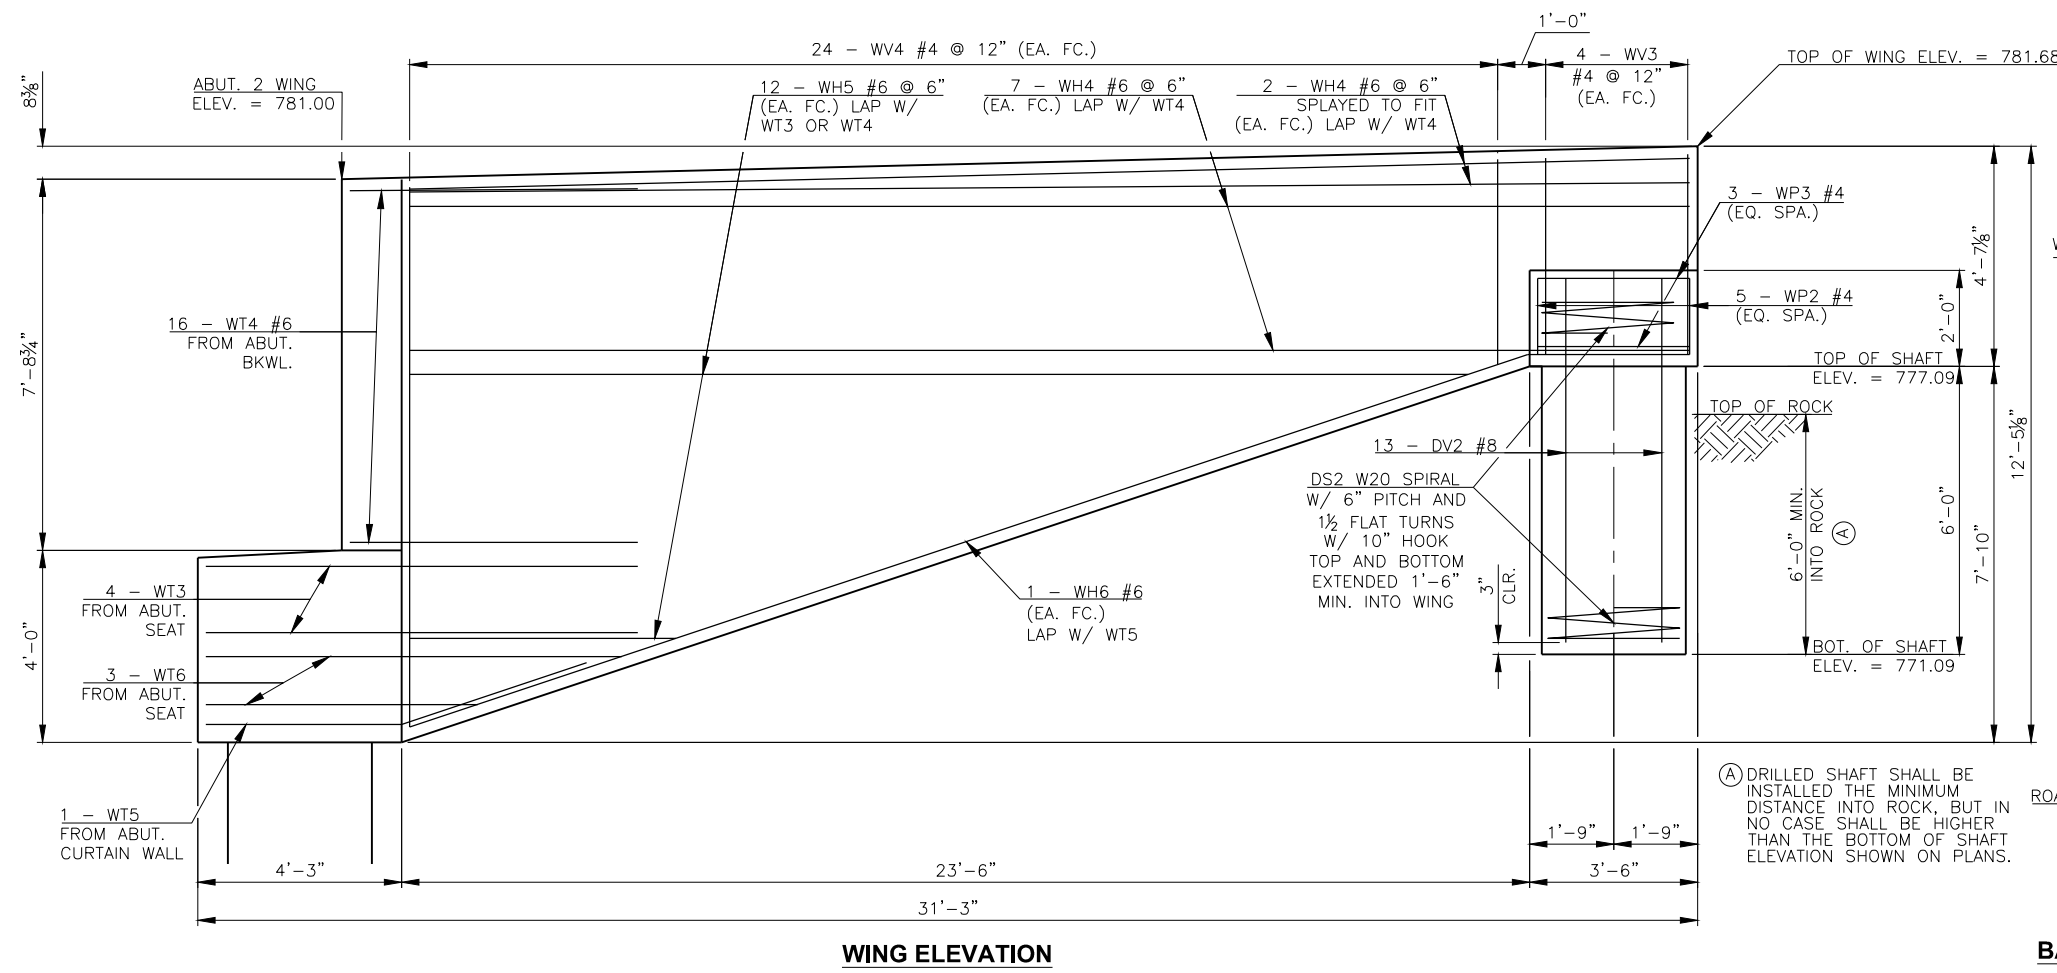

DESIGN	B.J.K.	SH-48 OVER CIMARRON RIVER	CREEK COUNTY
DRAWN	E.B.R.	ABUTMENT NO. 2 WING DETAILS	
CHECKED	M.R.S.		
APPROV.	B.J.K.		
SQUAD	CEC		
		JOB PIECE NO. 27925(04)	SHEET NO. 39