



DESCRIPTION	REVISIONS	DATE

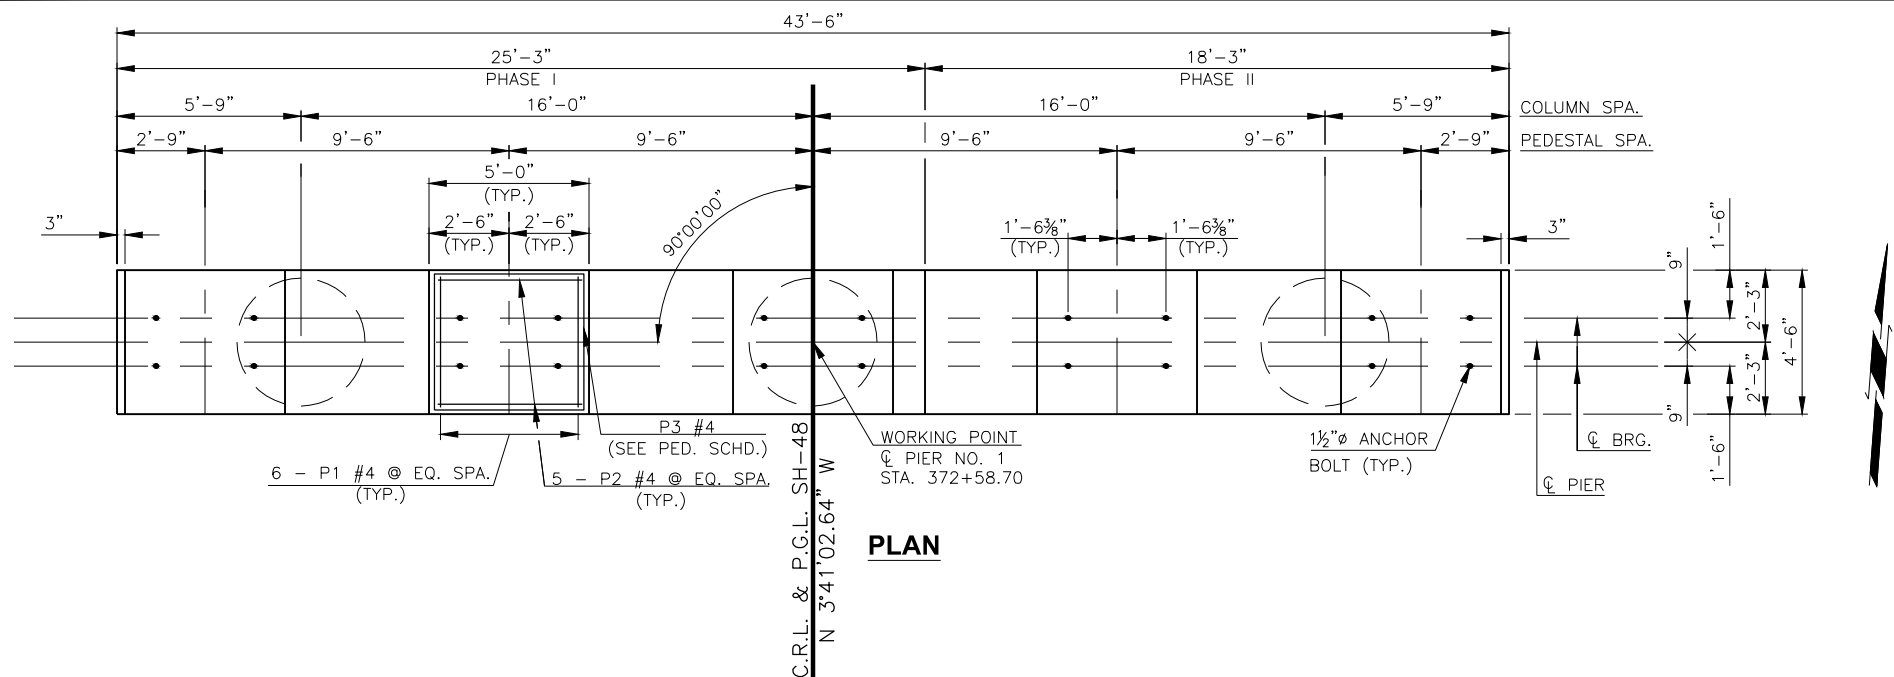

PLAN

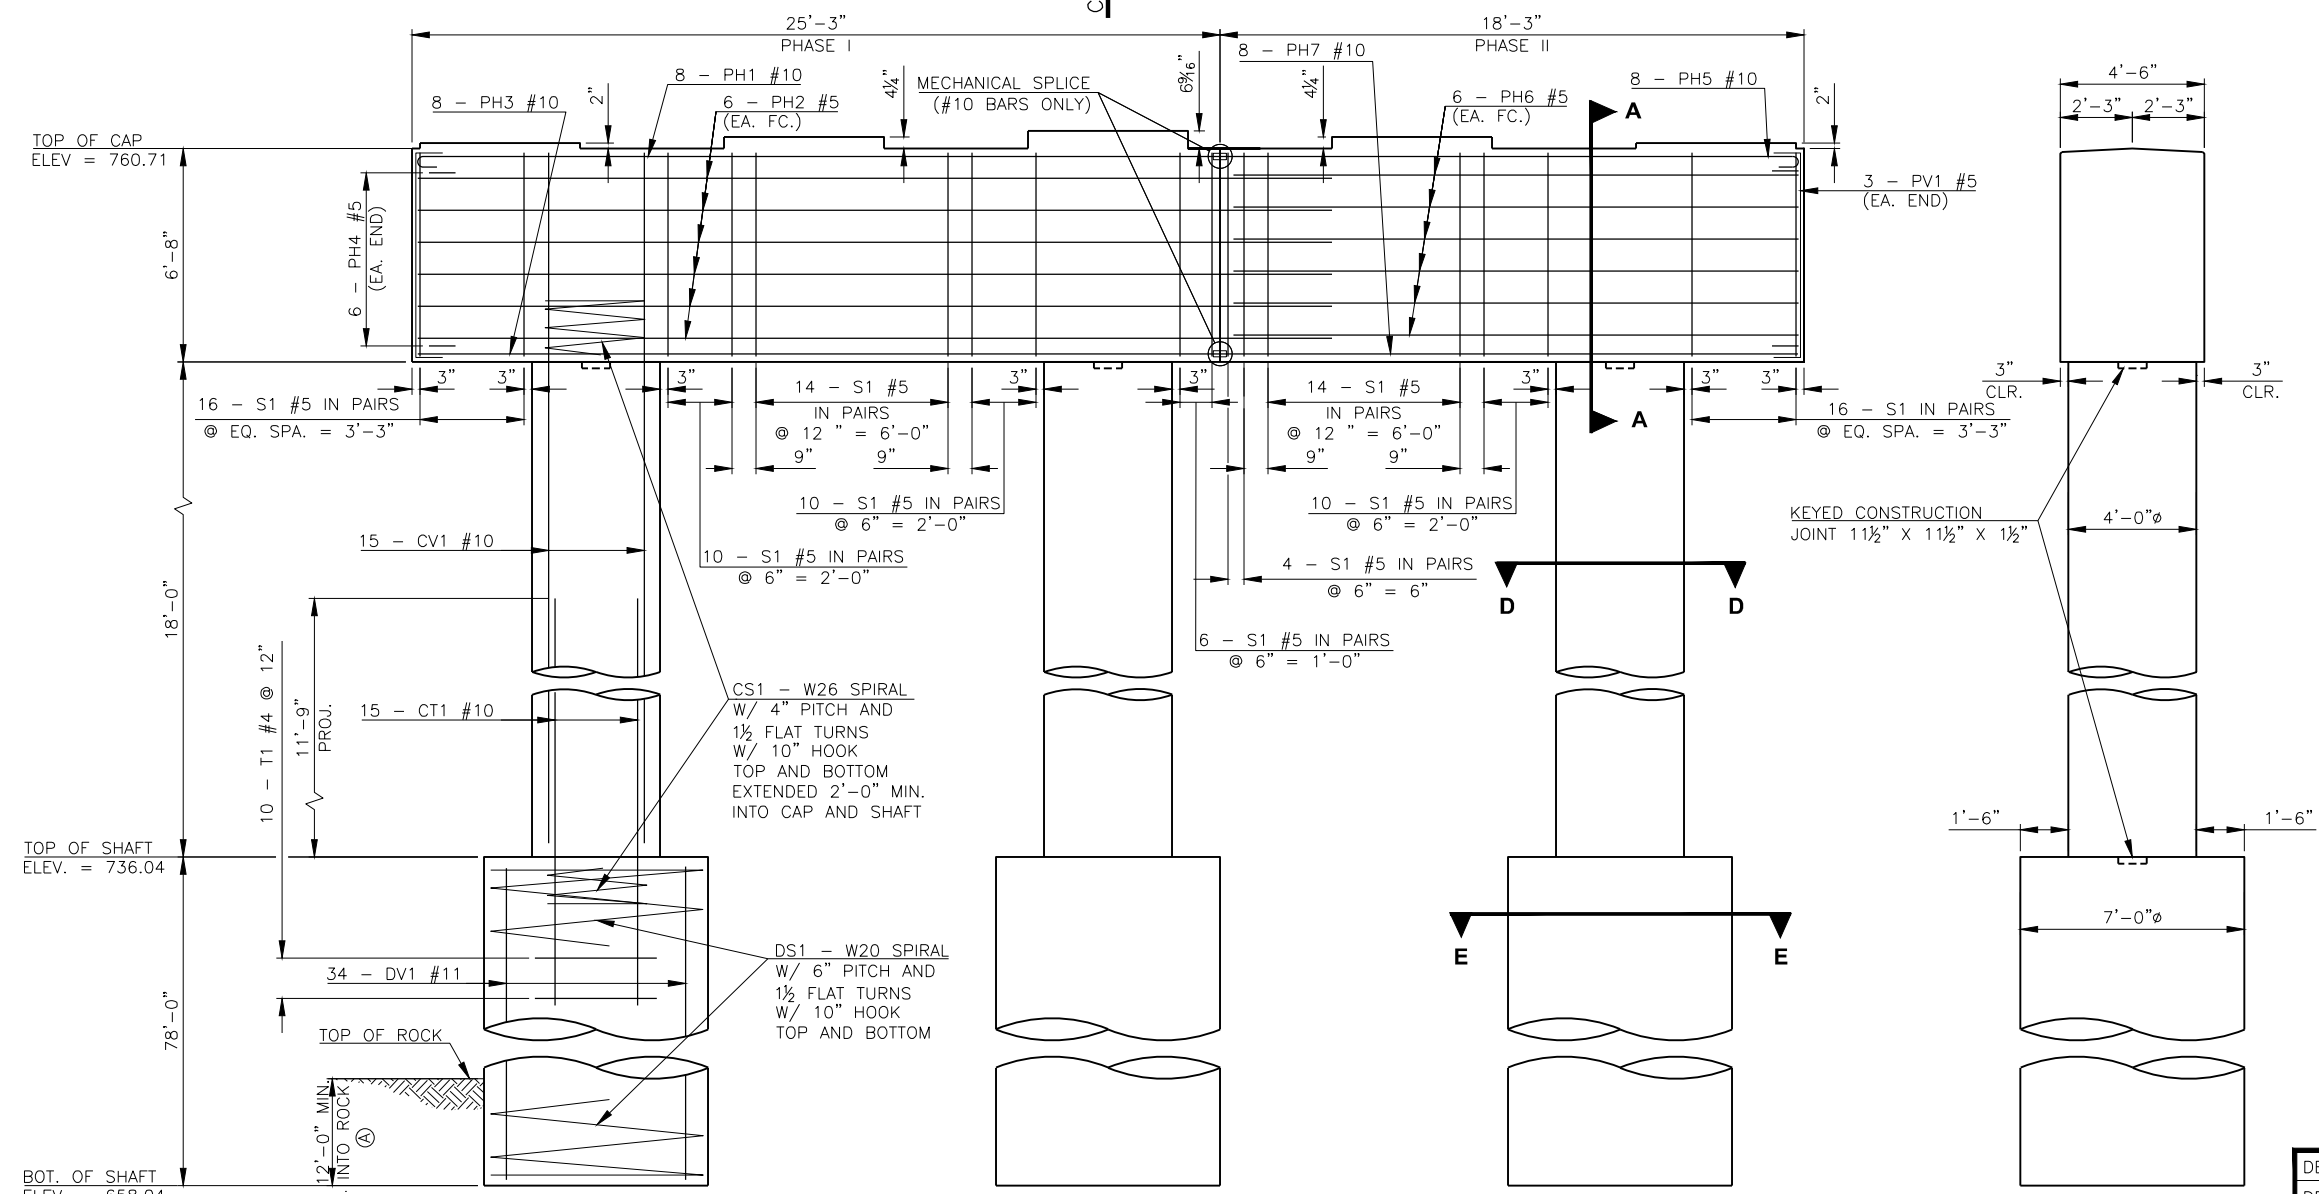

ELEVATION

SIDE

PEDESTAL SCHEDULE	
PEDESTAL HEIGHT	# OF P3 BARS
2" TO 4 1/2"	0
6 3/16"	1

NOTE:
FOR BAR BENDS AND BAR LIST, SEE SHEET 45.

NOTE:
FOR SECTIONS A-A, D-D, AND E-E SEE SHEET 44.

(A) DRILLED SHAFT SHALL BE INSTALLED THE MINIMUM DISTANCE INTO ROCK, BUT IN NO CASE SHALL BE HIGHER THAN THE BOTTOM OF DRILLED SHAFT ELEVATION SHOWN ON PLANS.

DESIGN	M.R.S.	SH-48 OVER CIMARRON RIVER CREEK COUNTY
DRAWN	B.M.S.	
CHECKED	M.R.S.	
APPROV.	B.J.K.	
SQUAD	CEC	

PIER NO. 1 DETAILS