



DESCRIPTION	REVISIONS	DATE

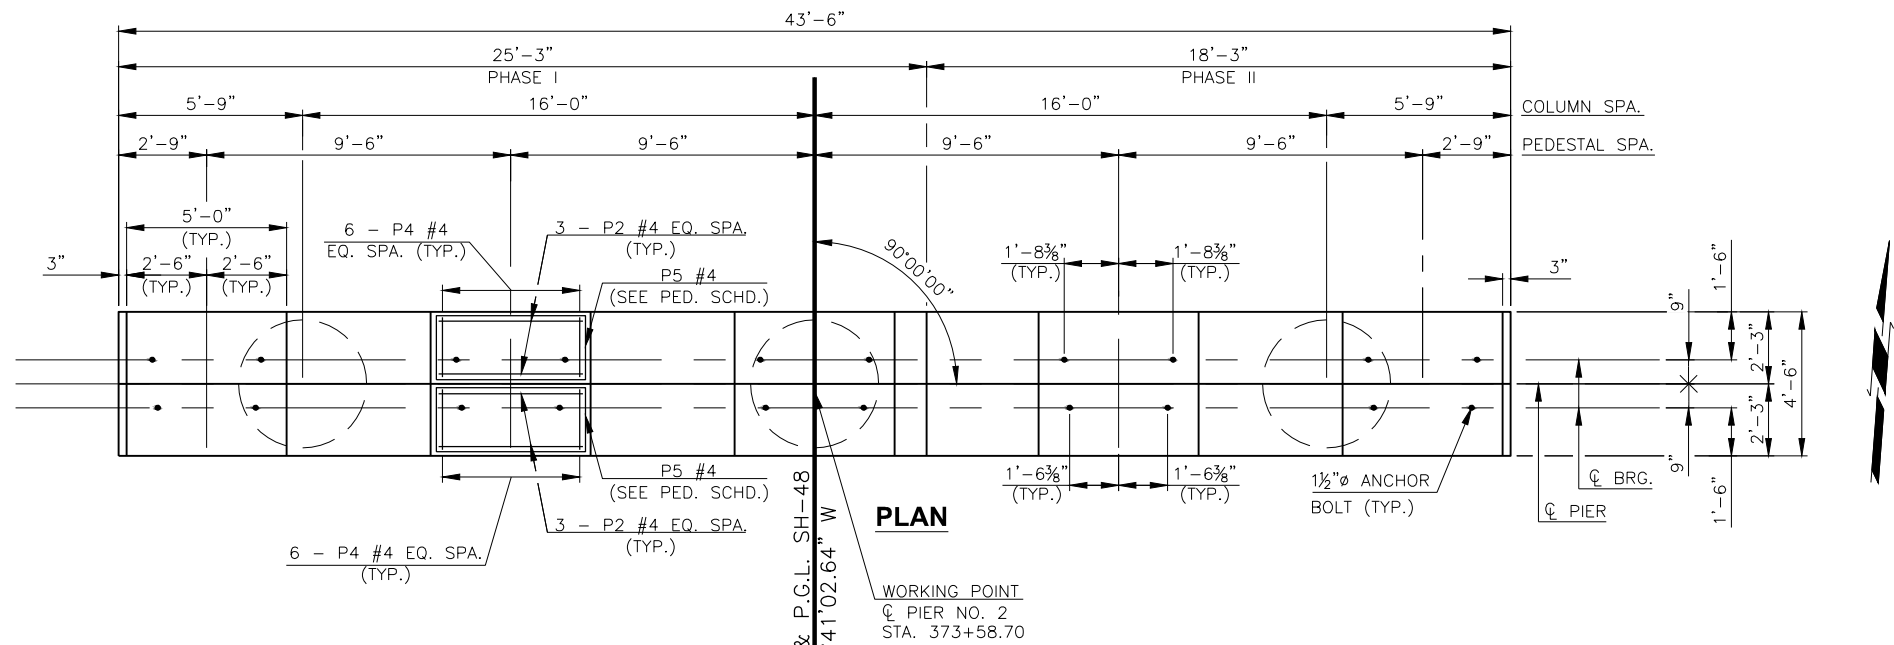

PLAN

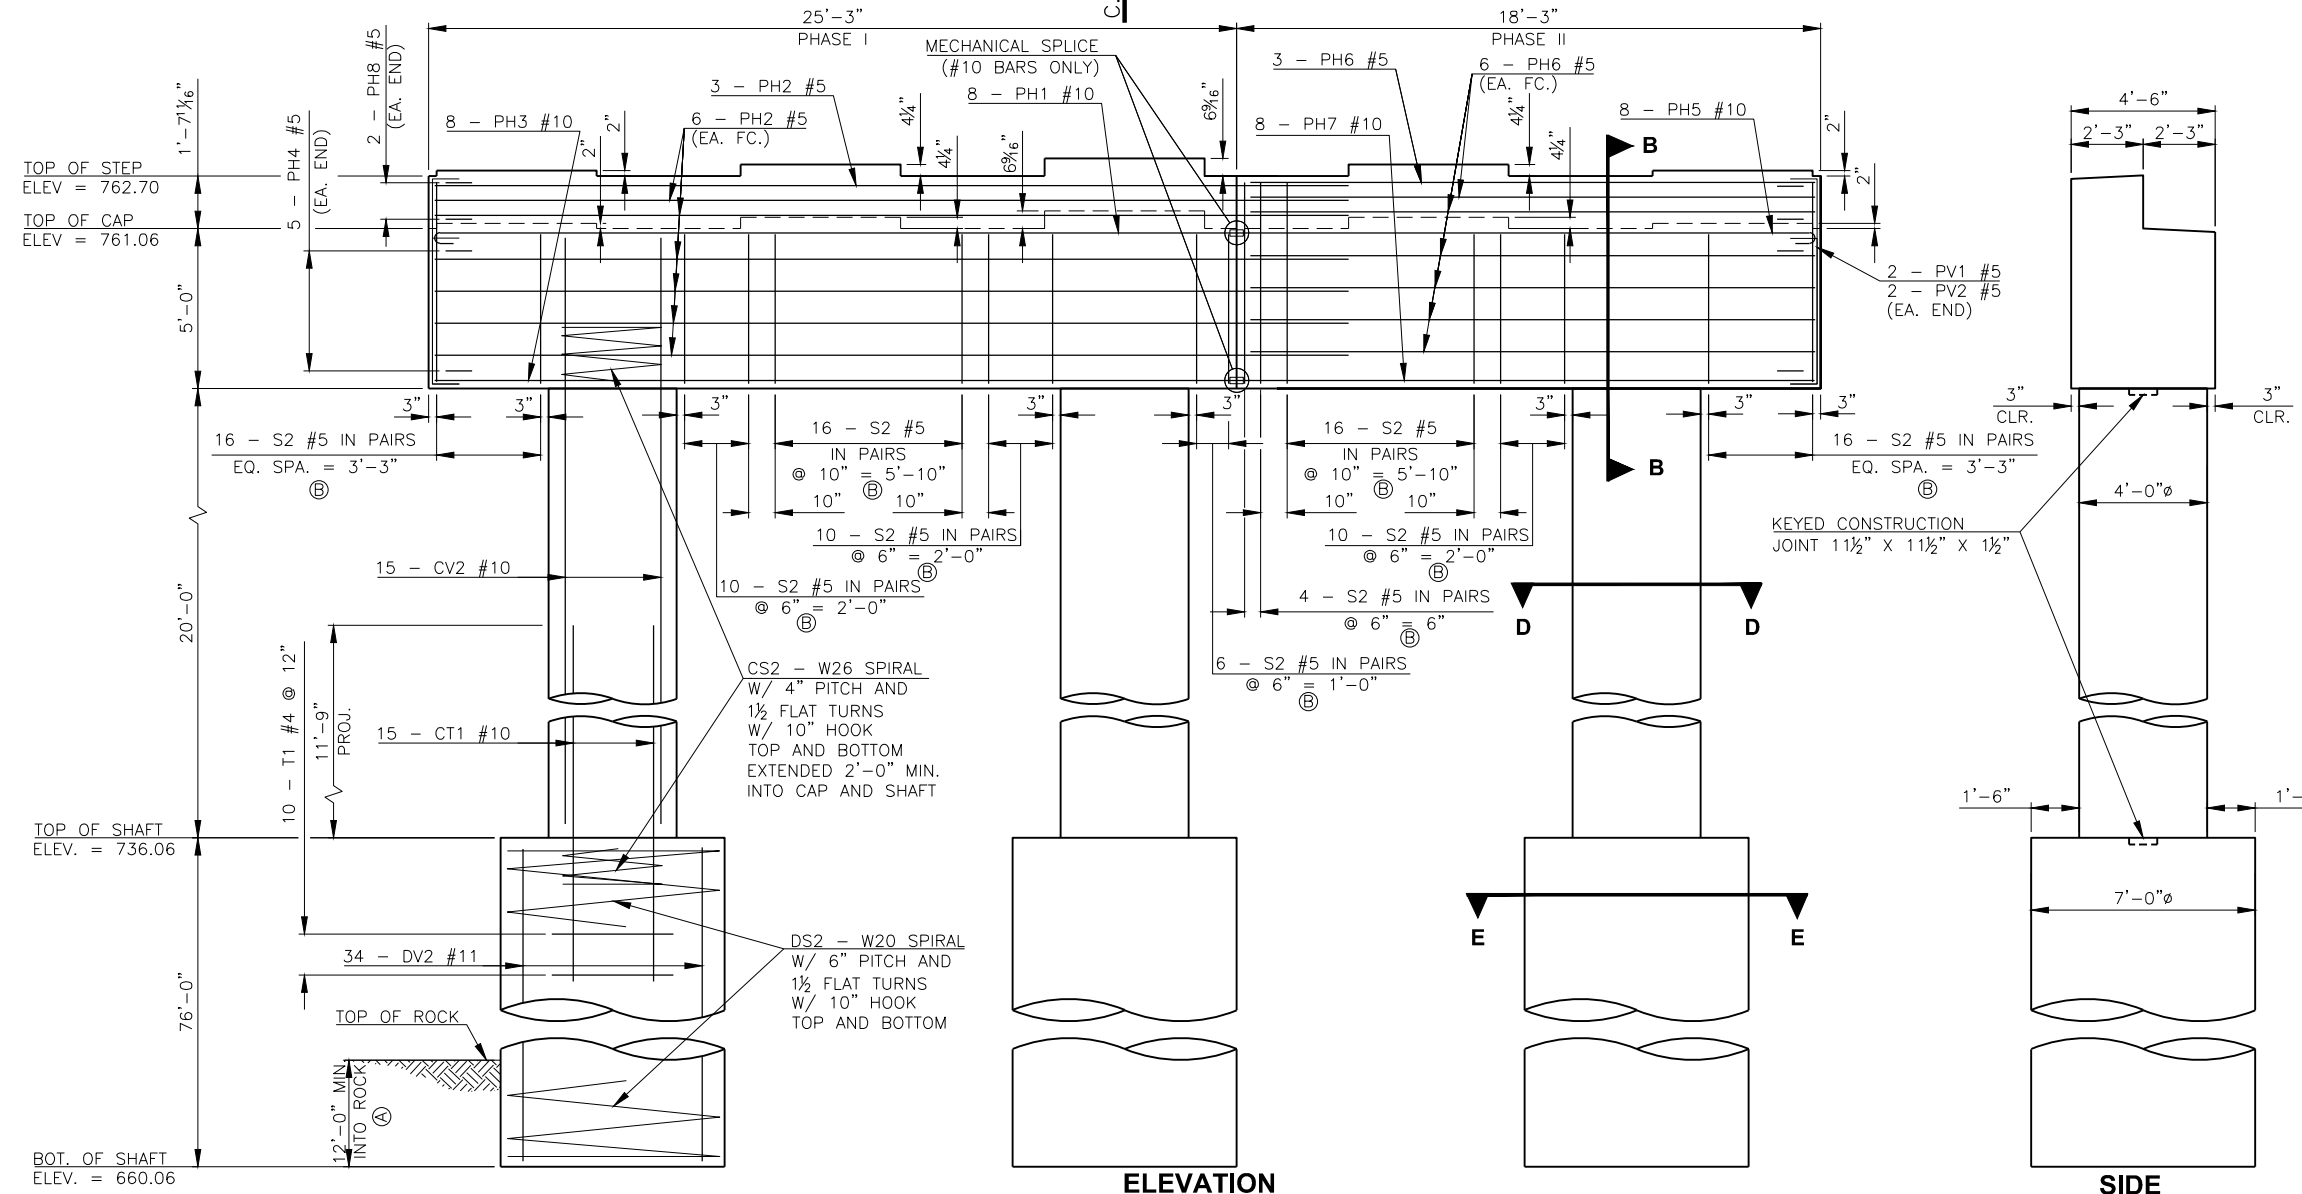

ELEVATION

SIDE

PEDESTAL SCHEDULE

PEDESTAL HEIGHT	# OF P5 BARS
2" TO 4 1/4"	0
6 1/8"	1

NOTE:
FOR BAR BENDS AND BAR LIST, SEE SHEET 45.

NOTE:
FOR SECTIONS A-A, D-D, AND E-E, SEE SHEET 44.

(A) DRILLED SHAFT SHALL BE INSTALLED THE MINIMUM DISTANCE INTO ROCK, BUT IN NO CASE SHALL BE HIGHER THAN THE BOTTOM OF DRILLED SHAFT ELEVATION SHOWN ON PLANS.

(B) LAP ONE S3 BAR WITH EACH EACH PAIR OF S2 BARS.

DESIGN	M.R.S.	SH-48 OVER CIMARRON RIVER	CREEK COUNTY
DRAWN	B.M.S.	PIER NO. 2 DETAILS	
CHECKED	M.R.S.		
APPROV.	B.J.K.		
SQUAD	CEC		
JOB PIECE NO. 27925(04)		SHEET NO. 42	