


DESCRIPTION	REVISIONS	DATE

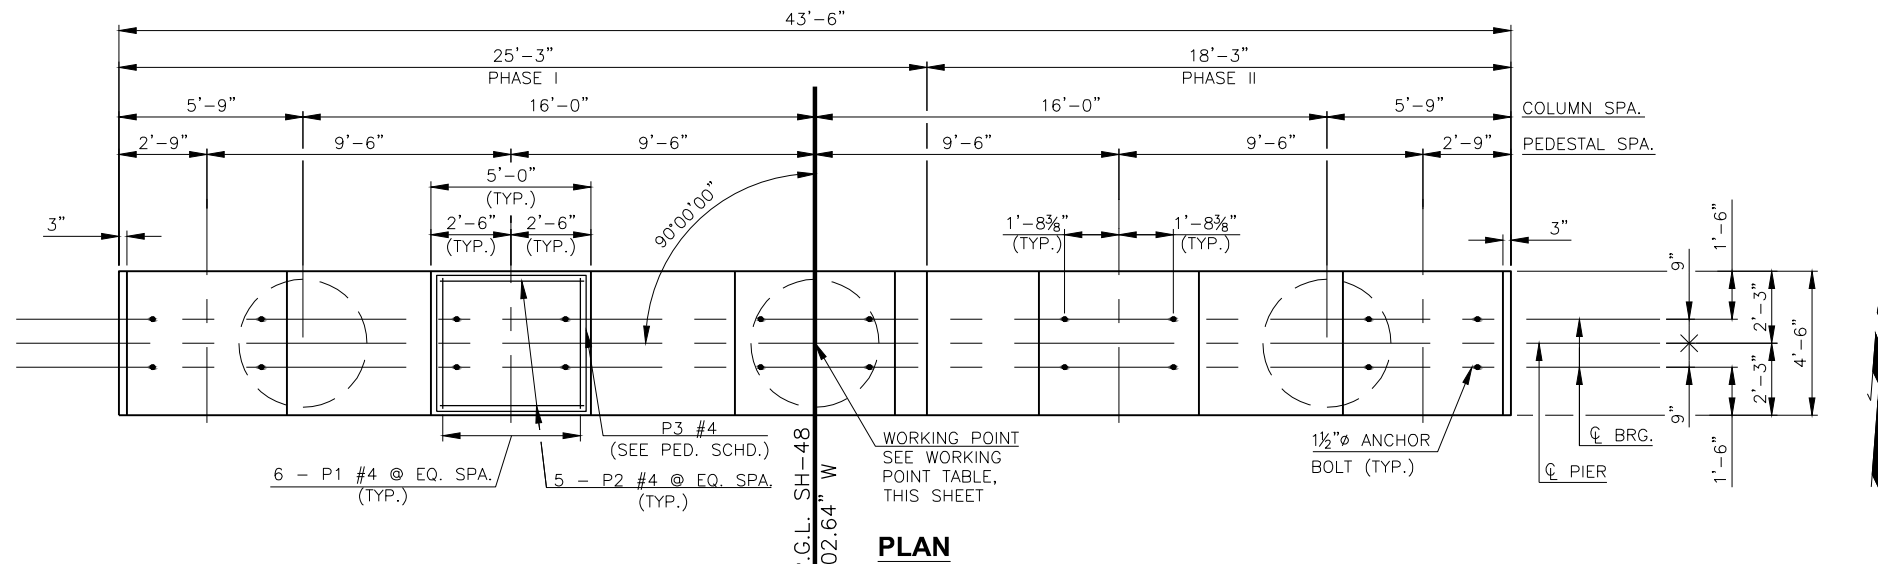


PLAN

WORKING POINTS

PIER NO.	STATION
3	374+78.70
4	375+98.70
5	377+18.70
6	378+38.70

PEDESTAL SCHEDULE

PEDESTAL HEIGHT	# OF P3 BARS
2" TO 4' 1/4"	0
6 5/16"	1

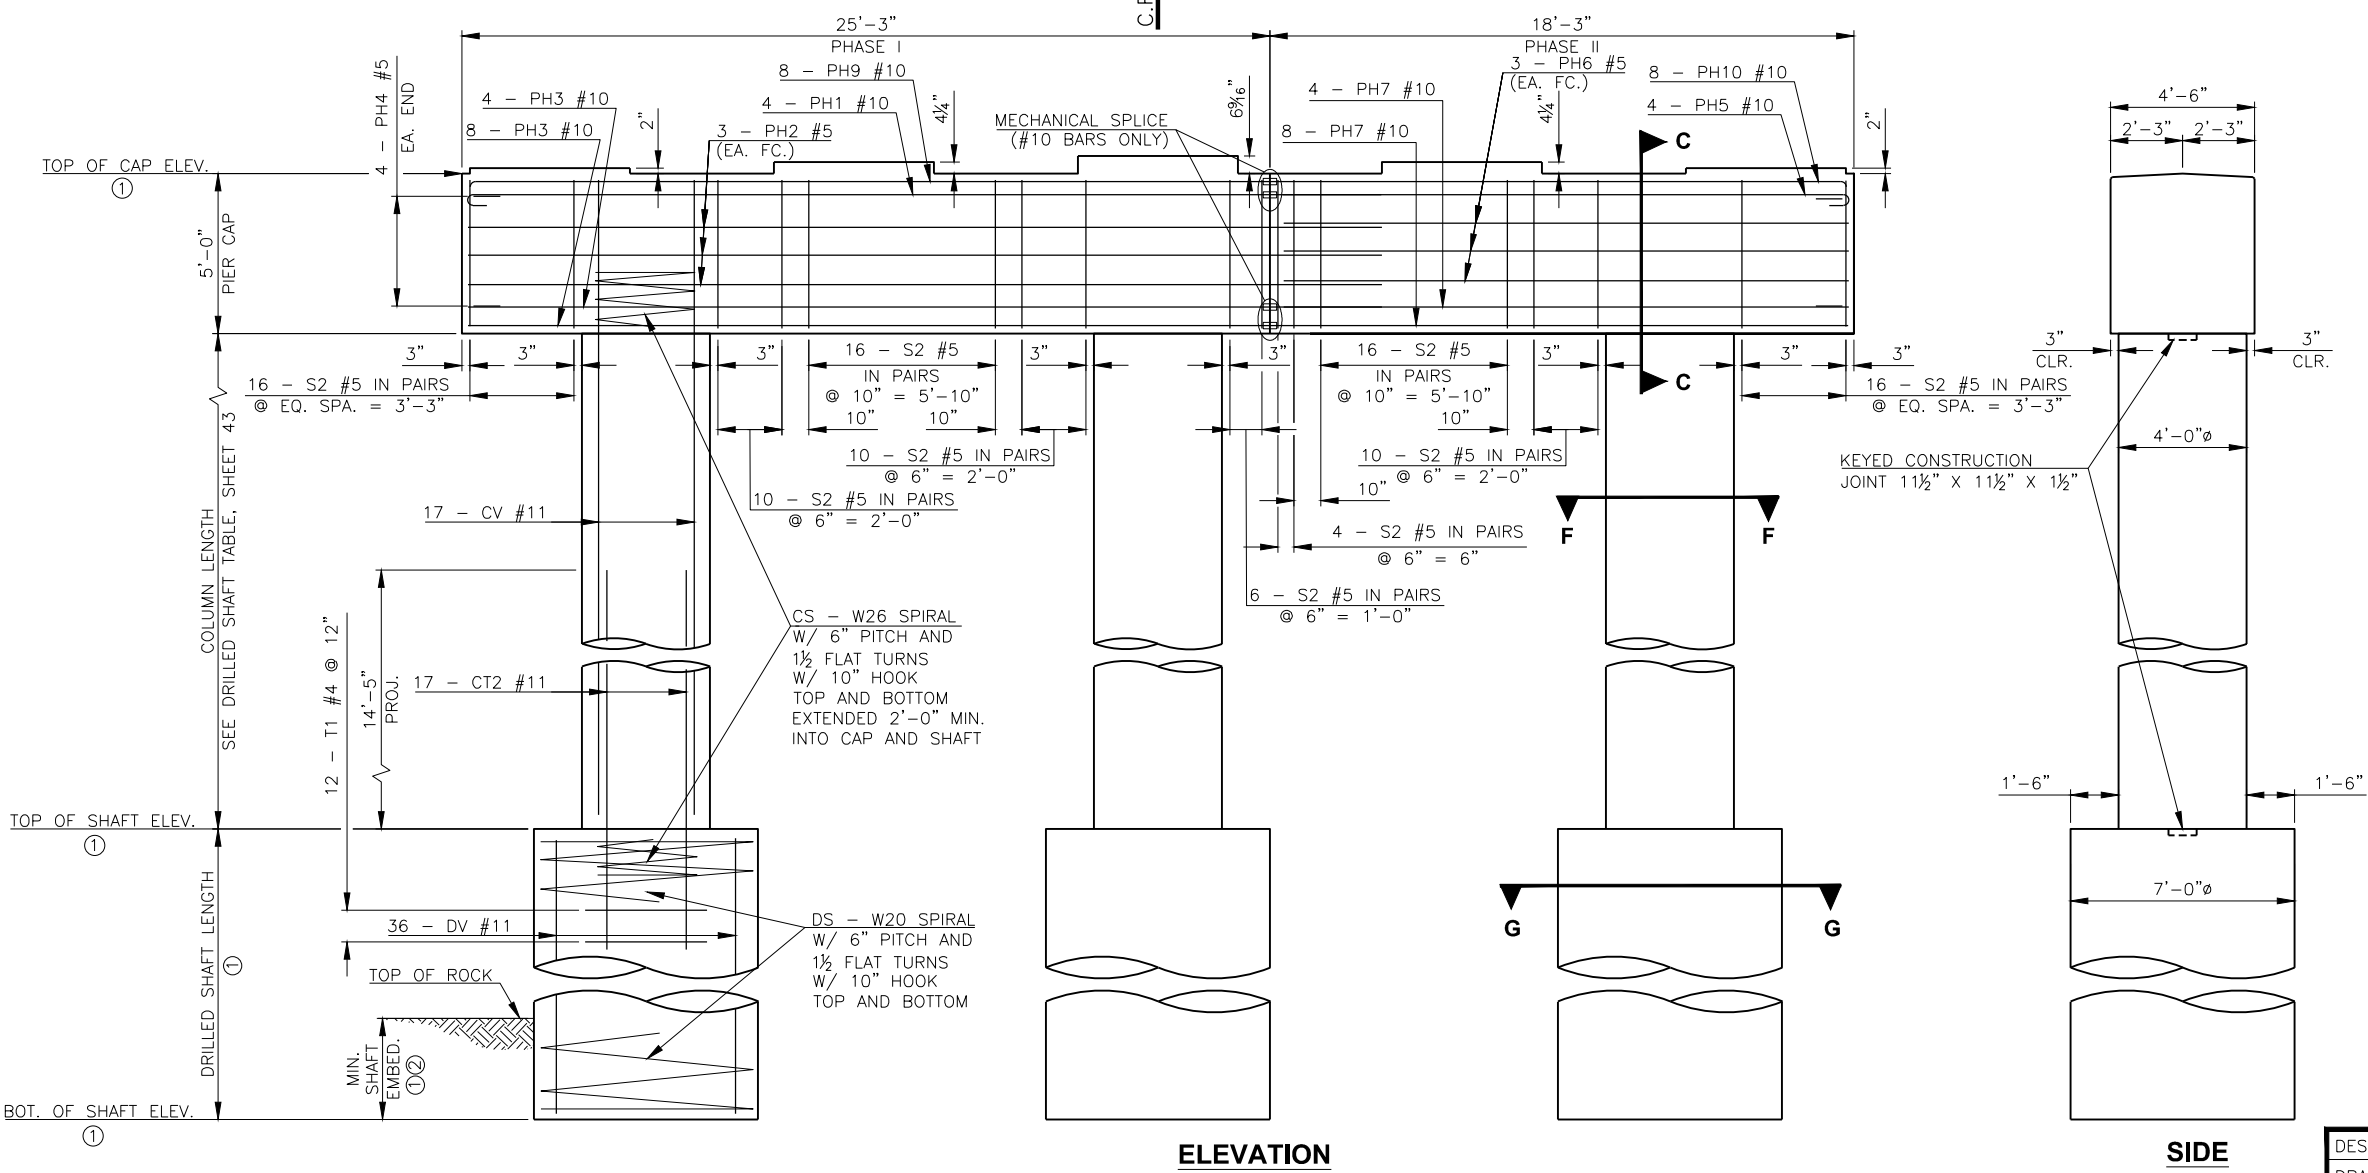

ELEVATION

SIDE

- NOTE:
FOR BAR BENDS AND BAR LIST, SEE SHEET 45.
- NOTE:
FOR SECTIONS C-C, F-F, G-G, SEE SHEET 44.
- ① FOR TOP OF CAP ELEVATIONS, TOP OF SHAFT ELEVATIONS, BOTTOM OF SHAFT ELEVATIONS, DRILLED SHAFT LENGTHS, AND MINIMUM SHAFT EMBED LENGTH, SEE DRILLED SHAFT TABLE, SHEET 44.
- ② DRILLED SHAFT SHALL BE INSTALLED THE MINIMUM DISTANCE INTO ROCK, BUT IN NO CASE SHALL BE HIGHER THAN THE BOTTOM OF DRILLED SHAFT ELEVATION SHOWN ON PLANS.

DESIGN	M.R.S.	SH-48 OVER CIMARRON RIVER	CREEK COUNTY
DRAWN	B.M.S.	PIER NO. 3 - NO. 6 DETAILS	
CHECKED	M.R.S.		
APPROV.	B.J.K.		
SQUAD	CEC		
		JOB PIECE NO. 27925(04)	SHEET NO. 43