


DESCRIPTION	REVISIONS	DATE

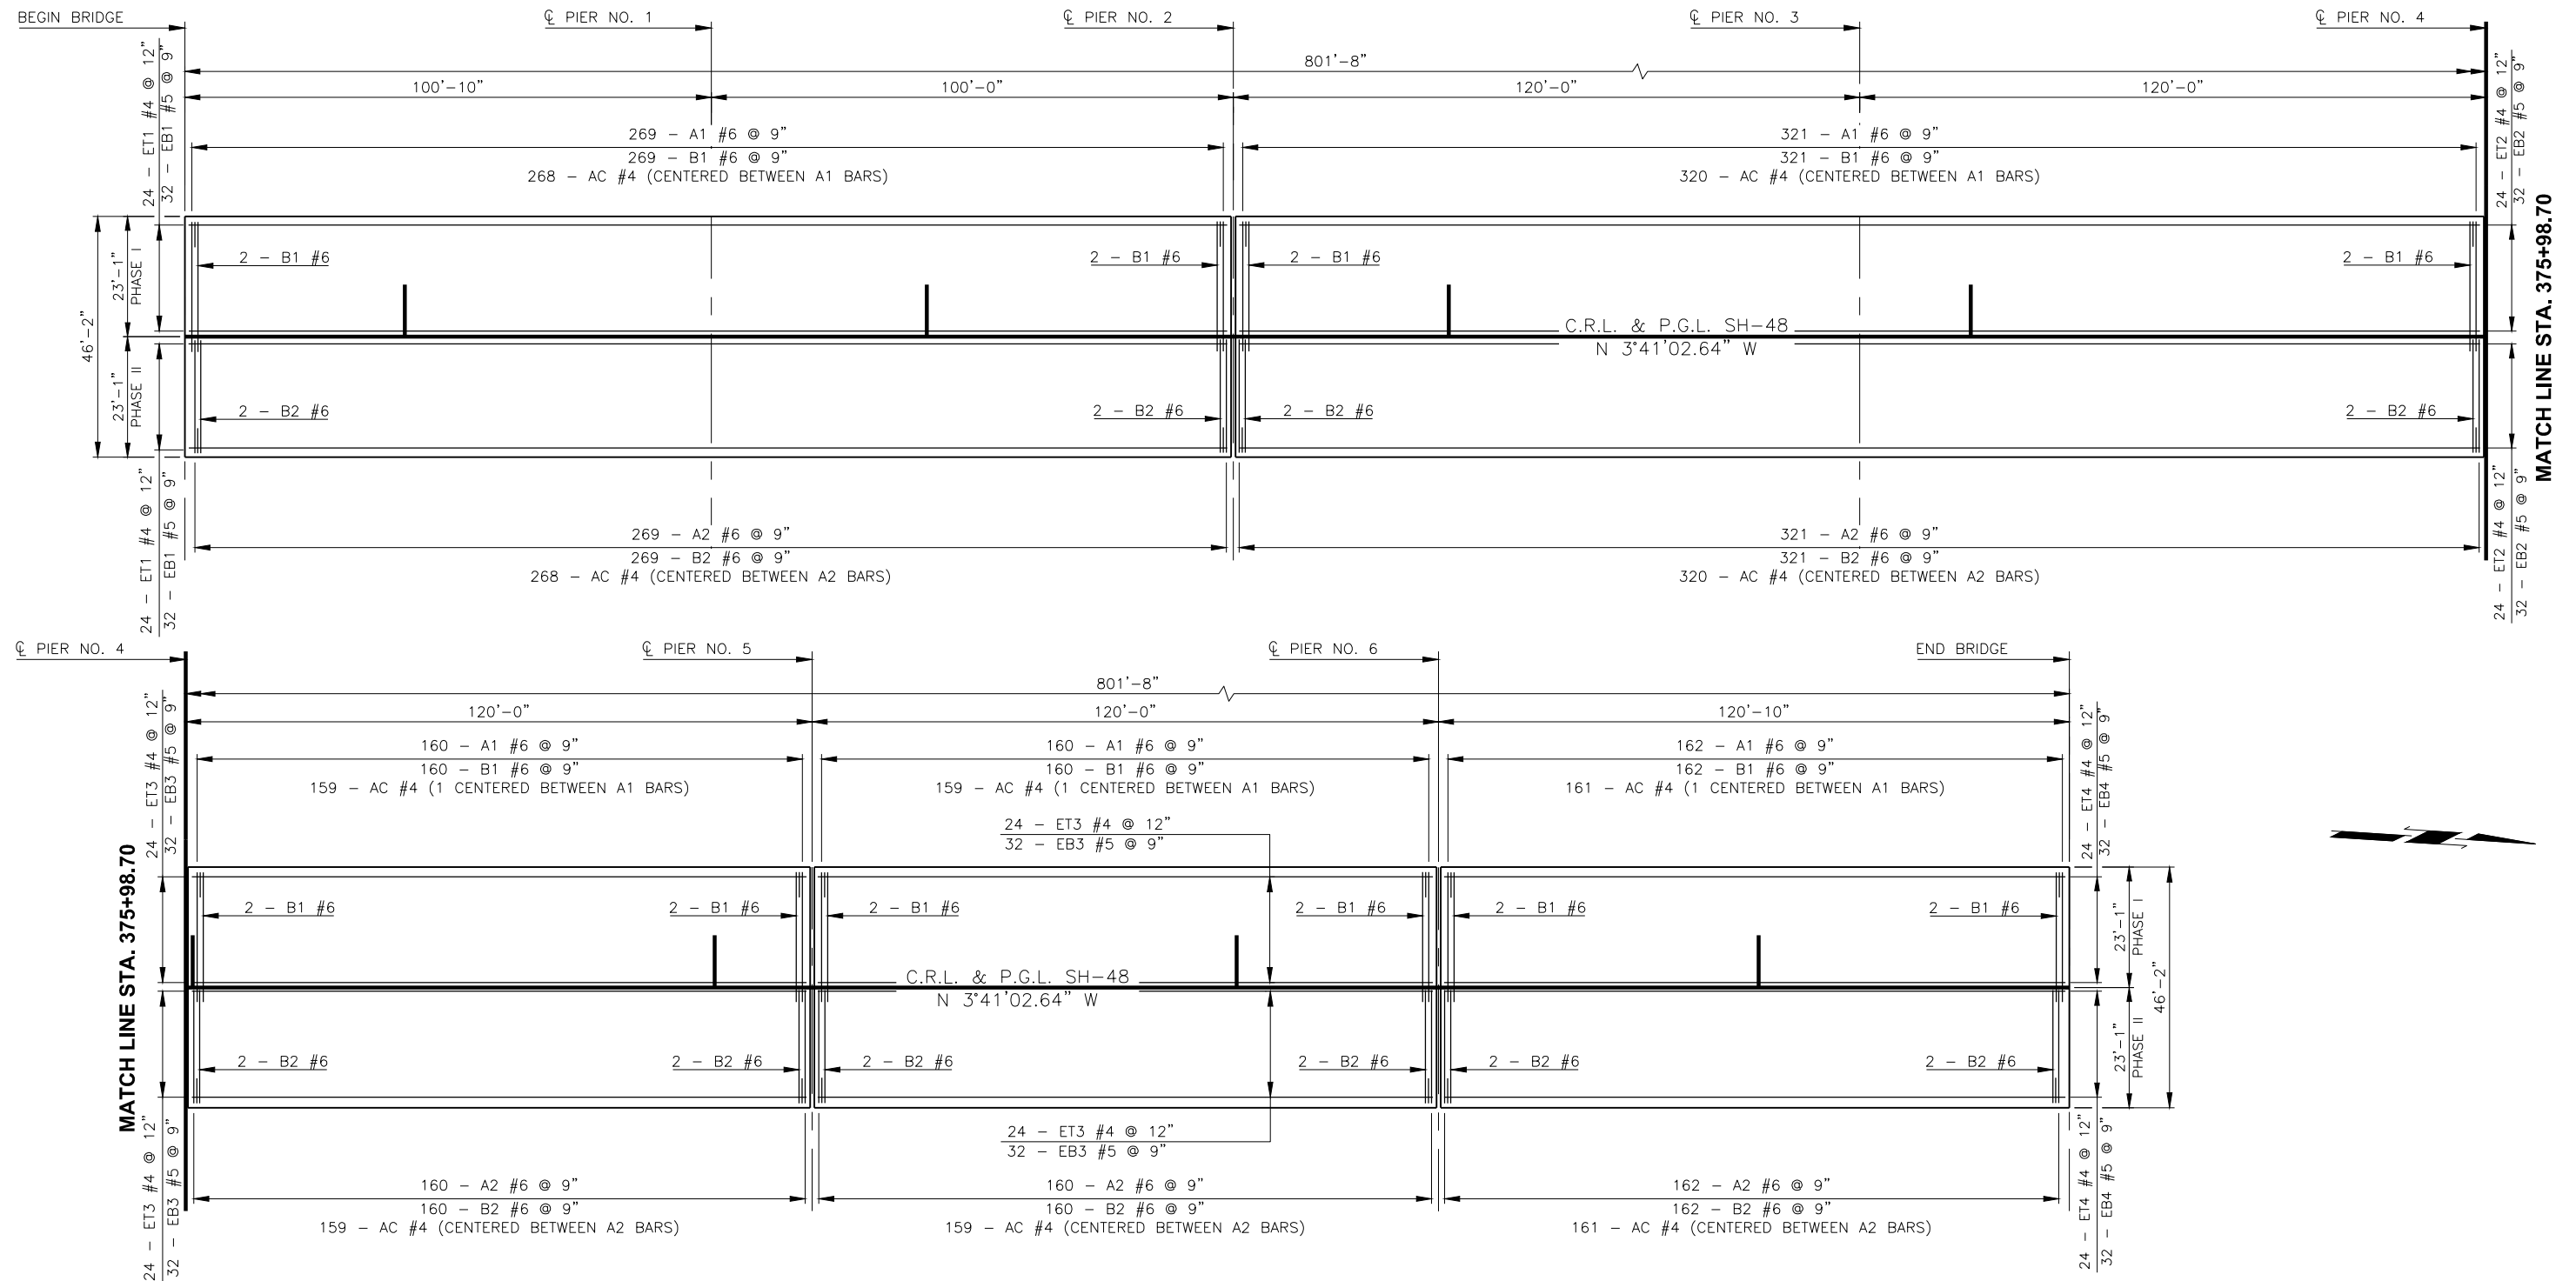

**SLAB REINFORCING PLAN**

DESIGN	B.J.K.	SH-48 OVER CIMARRON RIVER	CREEK COUNTY
DRAWN	B.M.S.	<b>SLAB REINFORCING PLAN</b>  JOB PIECE NO. 27925(04) SHEET NO. 55	
CHECKED	M.R.S.		
APPROV.	B.J.K.		
SQUAD	CEC		