


OKLAHOMA DEPARTMENT OF TRANSPORTATION					
FED. ROAD DIST. NO.	STATE	PROJ. NO.	FISCAL YEAR	SHEET NO.	TOTAL SHEETS
	OKLA.				
DESCRIPTION		REVISIONS	DATE		

SECTION 6
T-19-N, R-9-E

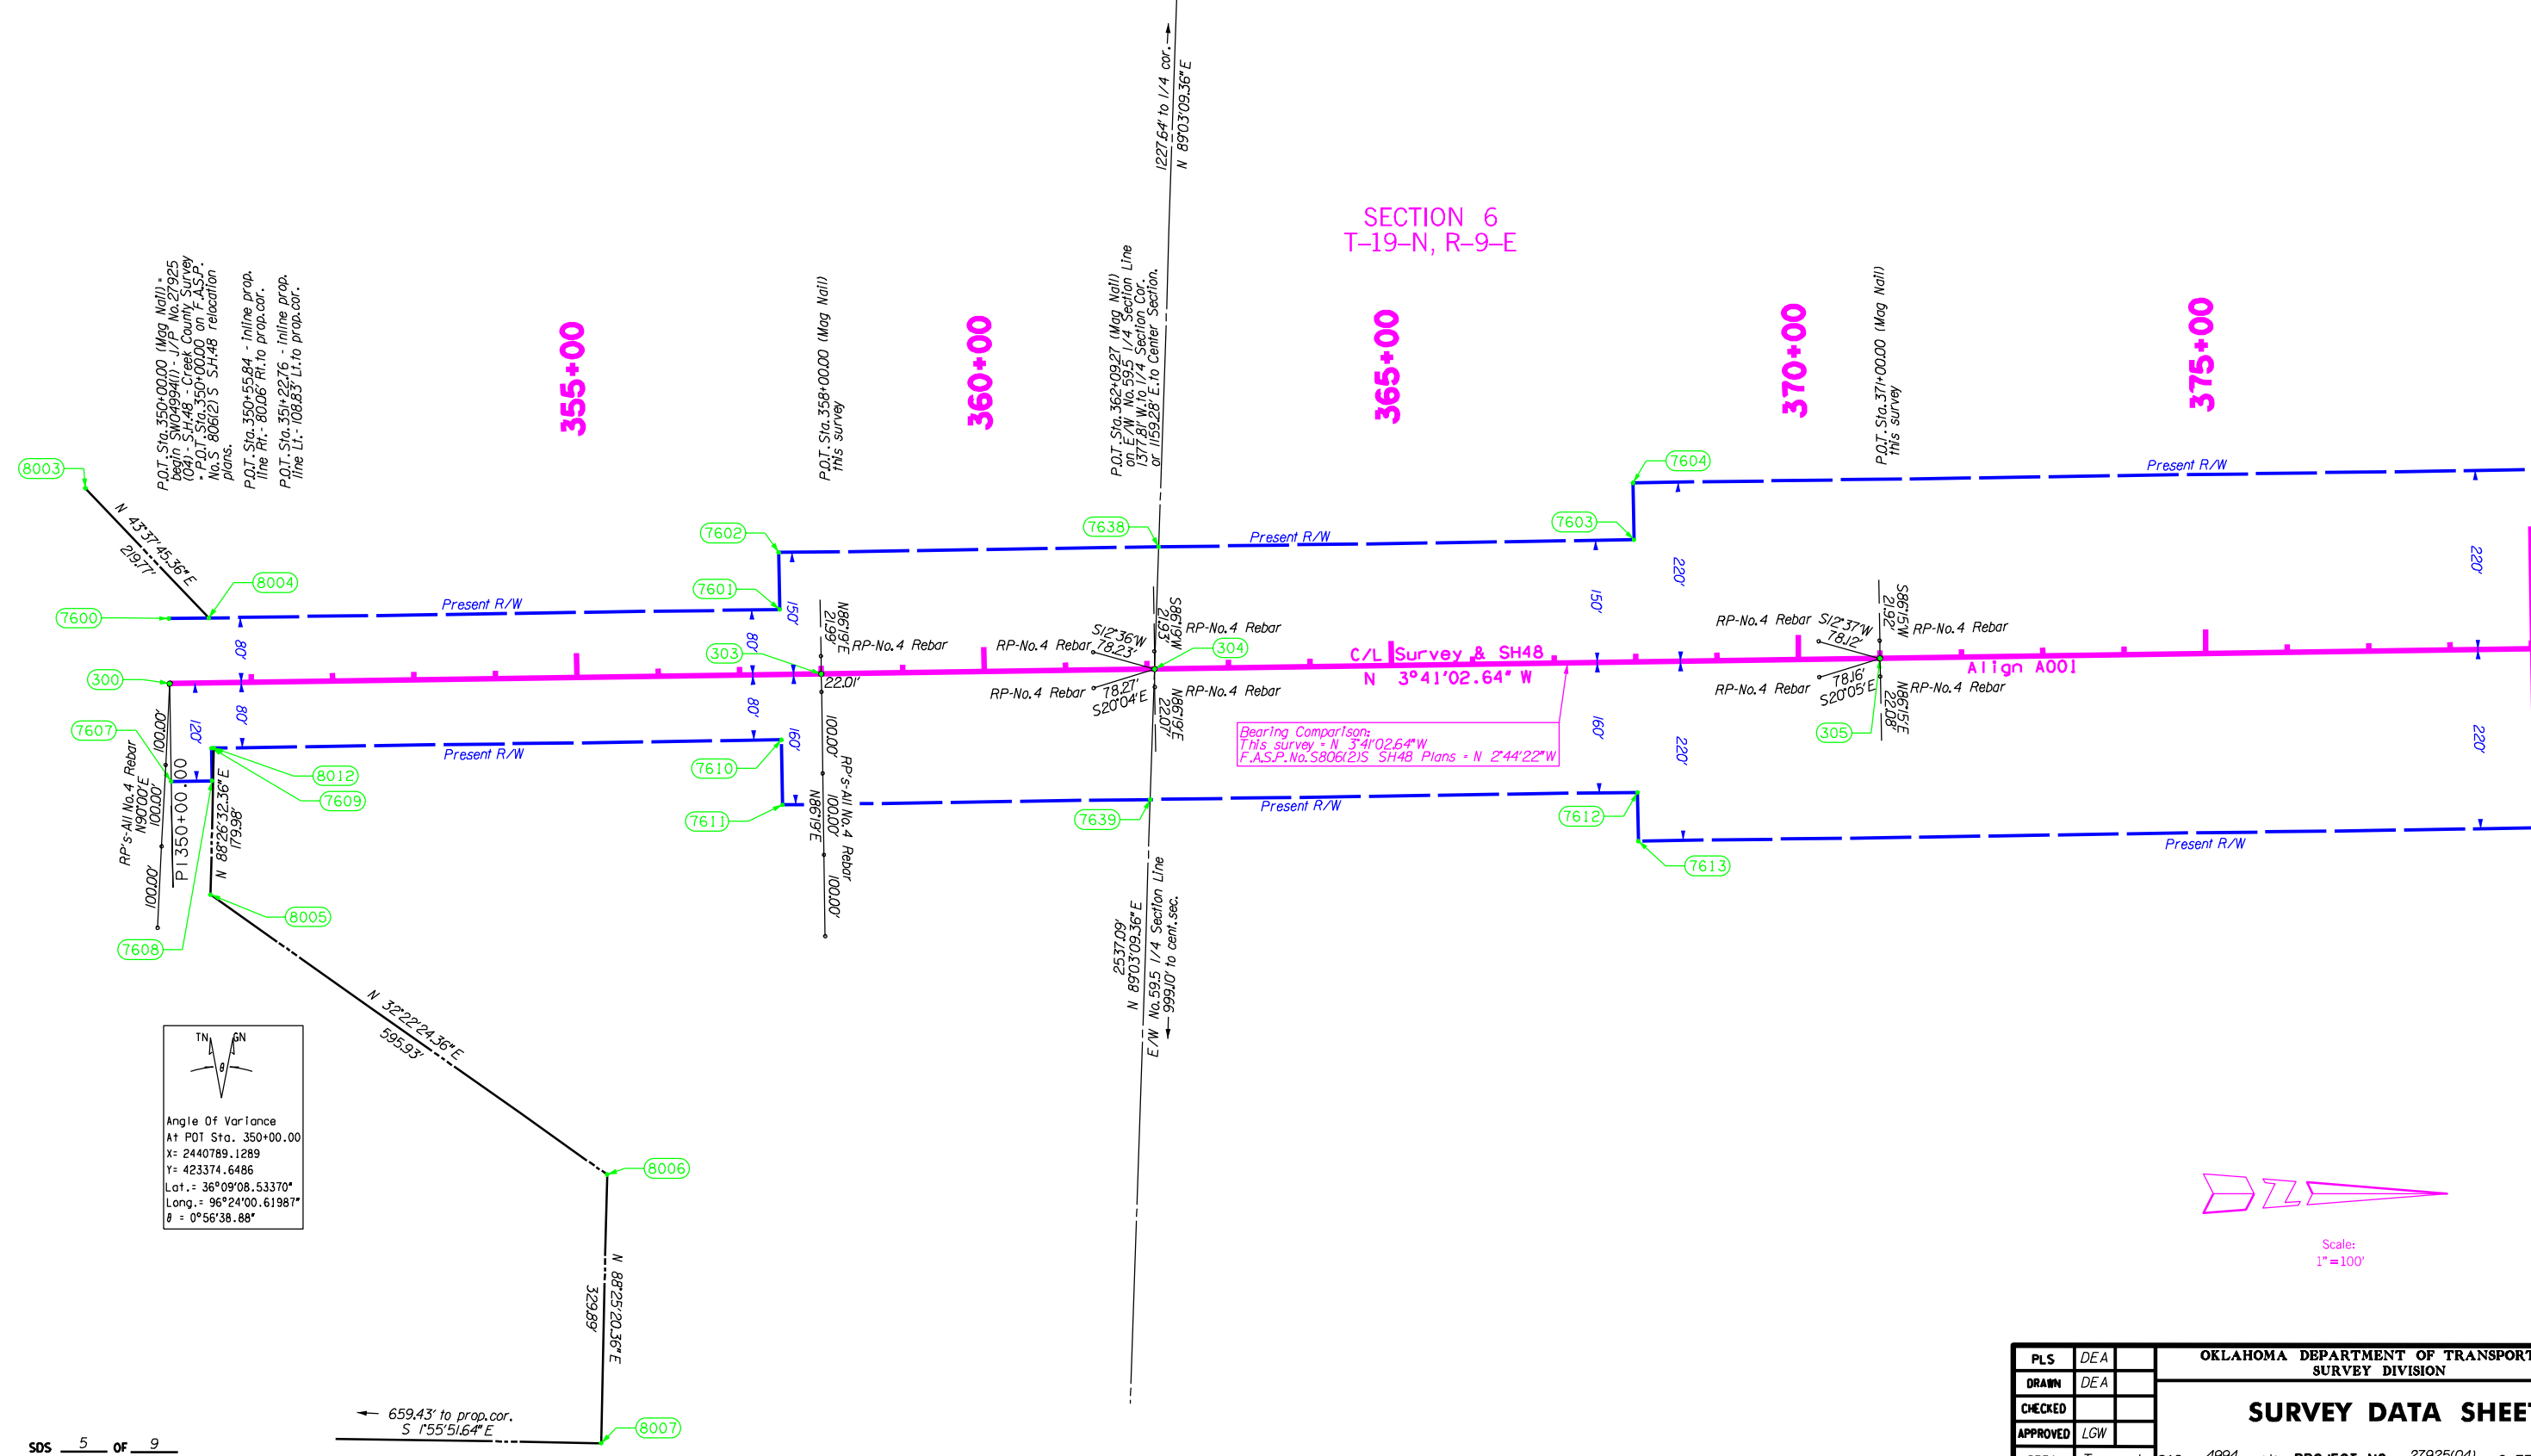

Angle of Variance
At POT Sta. 350+00.00
X = 2440789.1289
Y = 4233374.6486
Lat. = 36°09'08.53370"
Long. = 96°24'00.61987"
θ = 0°56'38.88"



Scale:
1" = 100'

SDS 5 OF 9

PLS	DEA	OKLAHOMA DEPARTMENT OF TRANSPORTATION SURVEY DIVISION
DRAWN	DEA	
CHECKED		
APPROVED	LGW	
CREW	Tecumseh	

PROJECT NO. 4994 (1) SHEET NO. 55