


OKLAHOMA DEPARTMENT OF TRANSPORTATION					
FED. ROAD DIST. NO.	STATE	PROJ. NO.	FISCAL YEAR	SHEET NO.	TOTAL SHEETS
	OKLA.				
DESCRIPTION		REVISIONS	DATE		

SECTION 6
T-19-N, R-9-E

SECTION 36
T-20-N, R-8-E

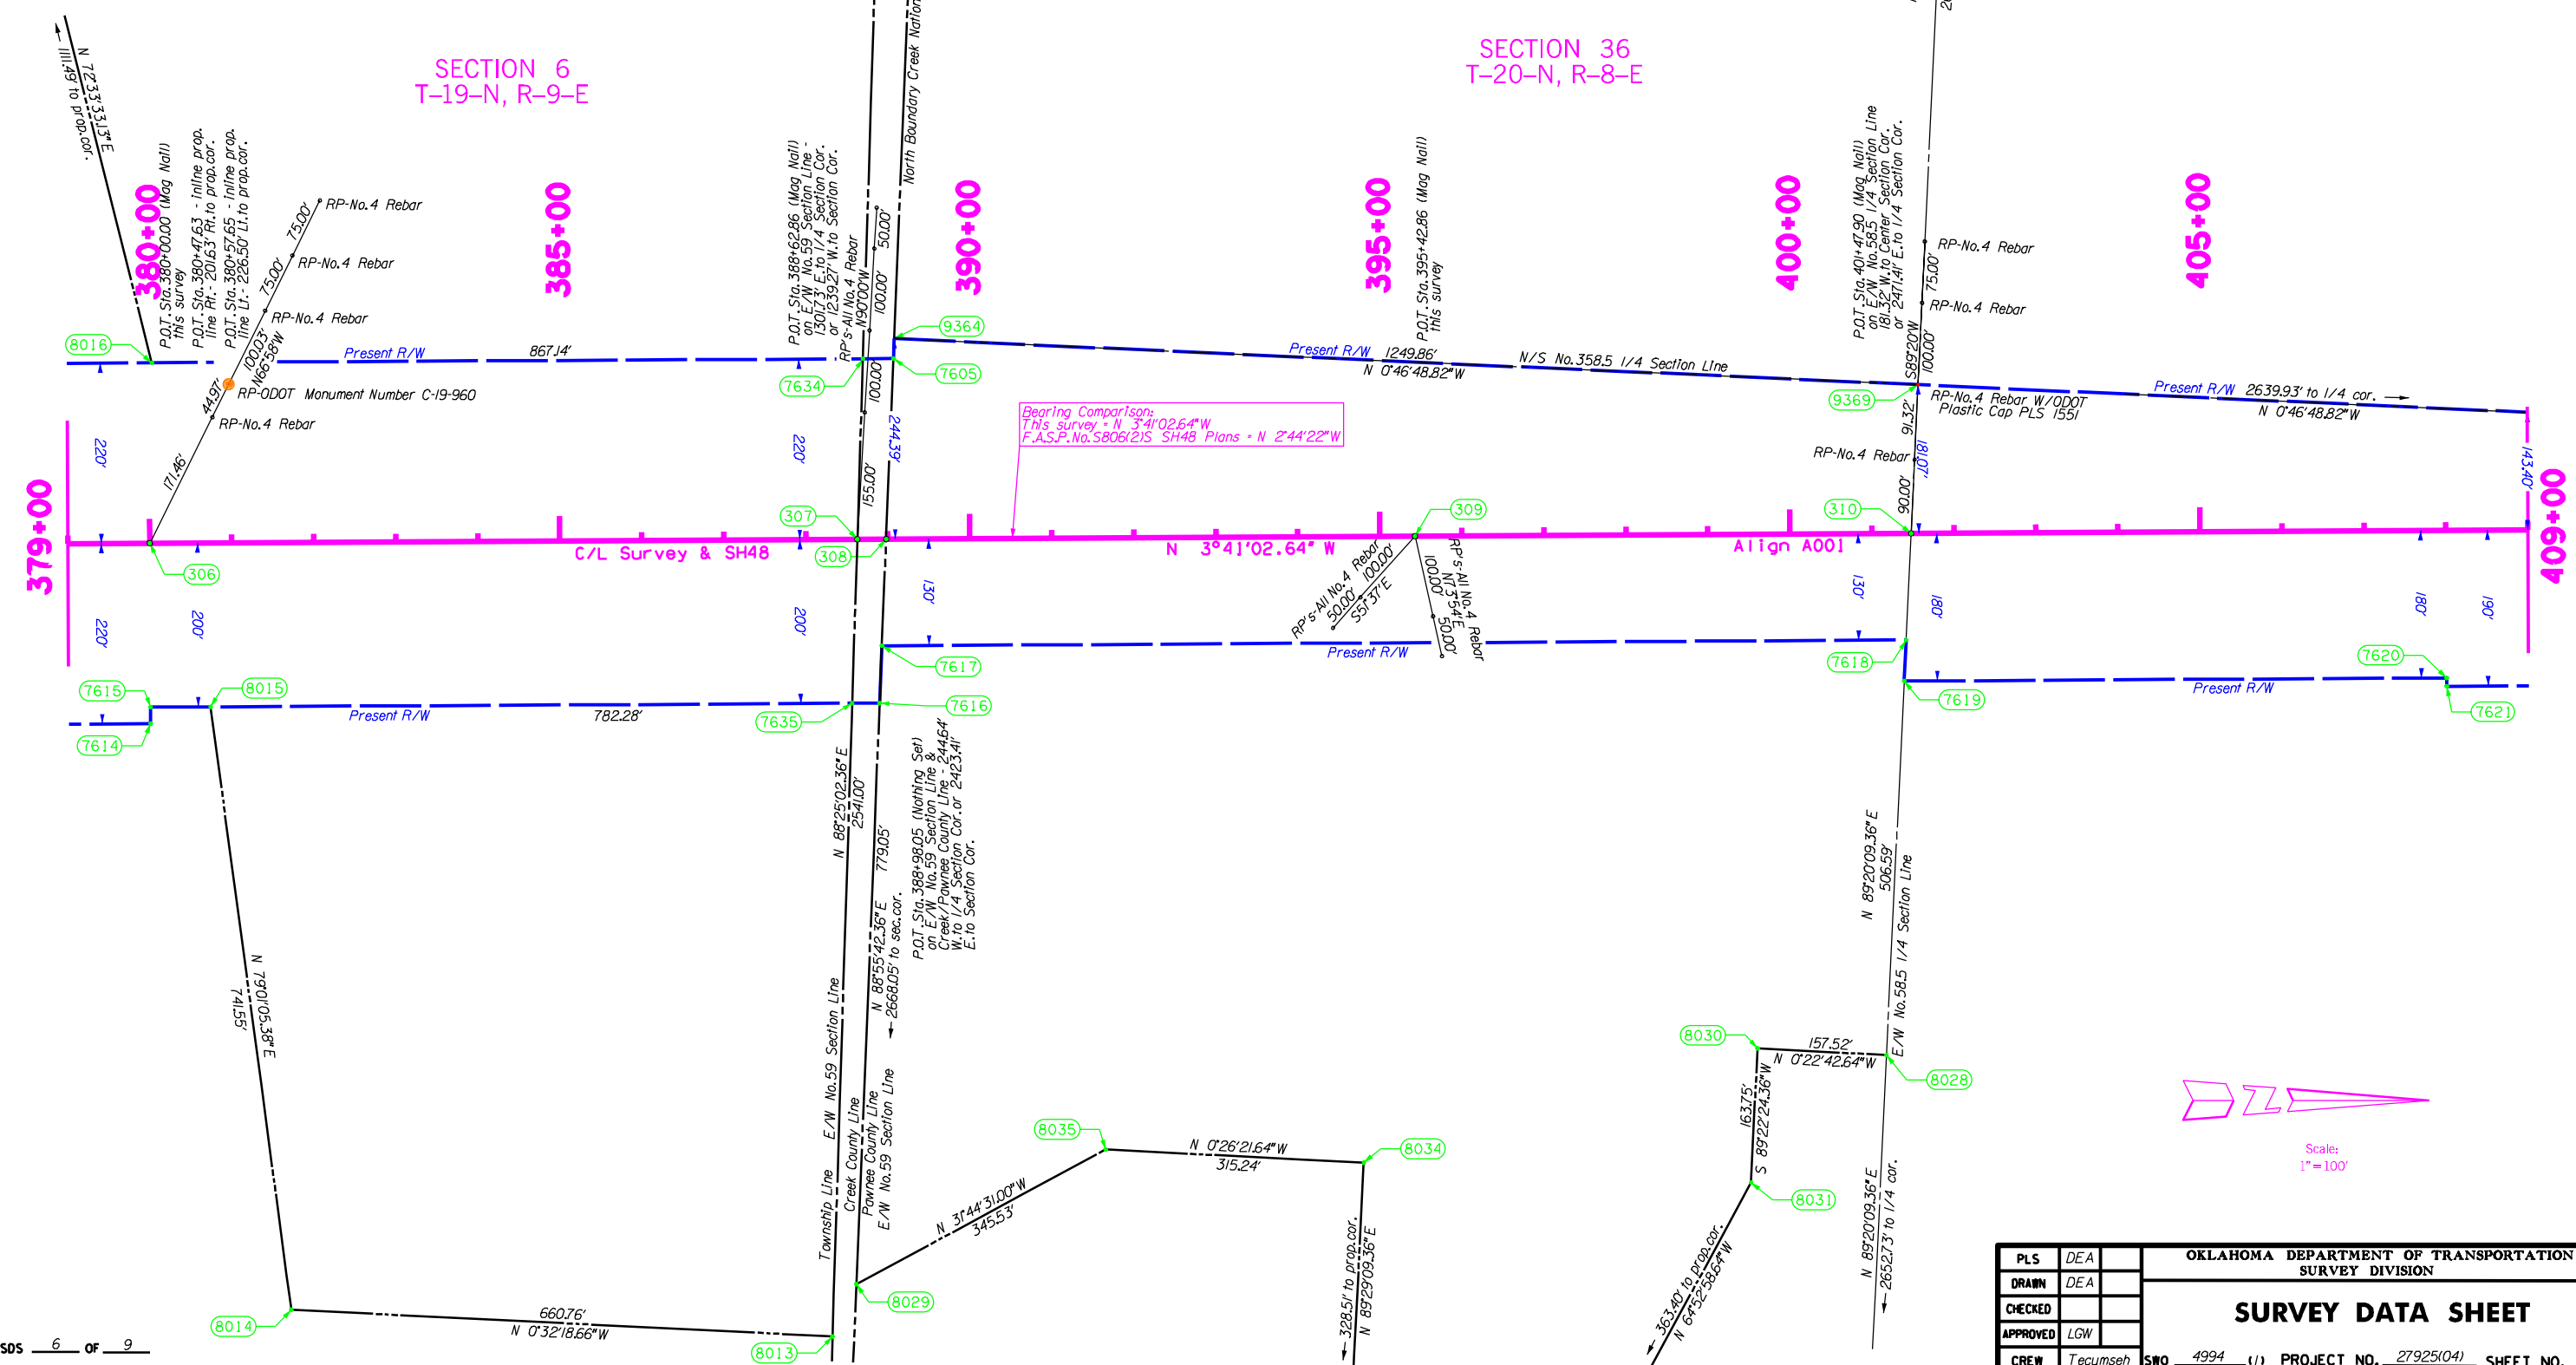

Bearing Comparison:
This survey = N 3°41'02.64\"/>



Scale:
1" = 100'

PLS	DEA	OKLAHOMA DEPARTMENT OF TRANSPORTATION SURVEY DIVISION
DRAWN	DEA	
CHECKED		
APPROVED	LGW	
CREW	Tecumseh	
		<p>SURVEY DATA SHEET</p> <p>SWO 4994 (1) PROJECT NO. 27925(04) SHEET NO. 56</p>