

STATE OF OKLAHOMA
DEPARTMENT OF TRANSPORTATION

PLAN OF PROPOSED
STATE HIGHWAY

BRIDGE REP AIR (REMEDIAL GROUTING)
FEDERAL AID PROJECT NO. STP -221B(01)SS
STATE JOB NO. 30223(04)
DELAWARE COUNTY


OKLAHOMA DEPARTMENT OF TRANSPORTATION				
FED. ROAD DIST. NO.	STATE	PROJ. NO.	FISCAL YEAR	TOTAL SHEETS
6	OKLA			
DESCRIPTION		REVISIONS	DATE	

INDEX OF SHEETS

1	Title
2-3	General Notes
4	Summary of Pay Quantities-Bridge
5	Summary of Pay Quantities & Notes (Traffic)
6	Traffic Control Detail Closure South Side
7A-7B	Traffic Control Detail Closure North Side
8	Bridges 'A' & 'B' Reference
9-13	Bridge 'A' Tendon Inspection and Repair Details
14	Bridge 'A' Anchorage Inspection and Repair Details
15-19	Bridge 'B' Tendon Inspection and Repair Details
20	Bridge 'B' Anchorage Inspection and Repair Details

BRIDGE DESIGN (URS)
PROJECT ENGR. : D. MONTGOMERY DESIGN ENGR. : C. KLUSMAN
PROJECT TEAM : I. MCELHINE, S. PATEL

TRAFFIC DIVISION (ODOT)
ENGINEER MANAGER: J. SHORT P. E.
SQUAD SUPERVISOR:

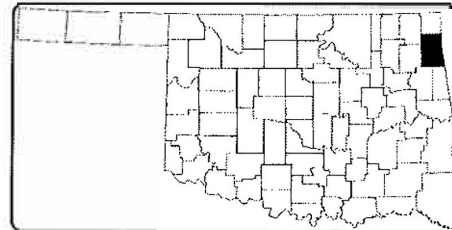


Location Map
Division VIII

Bridge 'A' US 59 SB over Grand Lake
Location No. 2106-1883WX
NBI No. 06592
Bridge Length = 3,043.8 FT.
Project Length = 3,043.8 FT.

Bridge 'B' US 59 NB over Grand Lake
Location No. 2106-1883EX
NBI No. 24791
Bridge Length = 3,043.8 FT.
Project Length = 3,043.8 FT.

CONVENTIONAL SYMBOLS

- PROPOSED ROAD
- RAILROADS
- RANGE & TOWNSHIP
- SECTION LINES
- QUARTER SECTION LINES
- FENCES
- GROUND LINE
- EXISTING ROADS
- BASE LINE
- GRADE LINES
- TELEPHONE & TELEGRAPH
- POWER LINES
- BUILDINGS
- DRAINAGE STRUCTURES - IN PLACE
- DRAINAGE STRUCTURES - NEW
- RIGHT-OF-WAY LINES - EXISTING
- RIGHT-OF-WAY LINES - NEW
- RIGHT-OF-WAY MARKERS - IN PLACE
- RIGHT-OF-WAY MARKERS - REMOVE & REPLACE
- RIGHT-OF-WAY MARKERS - NEW
- CONTROLLED ACCESS
- RIGHT-OF-WAY FENCE

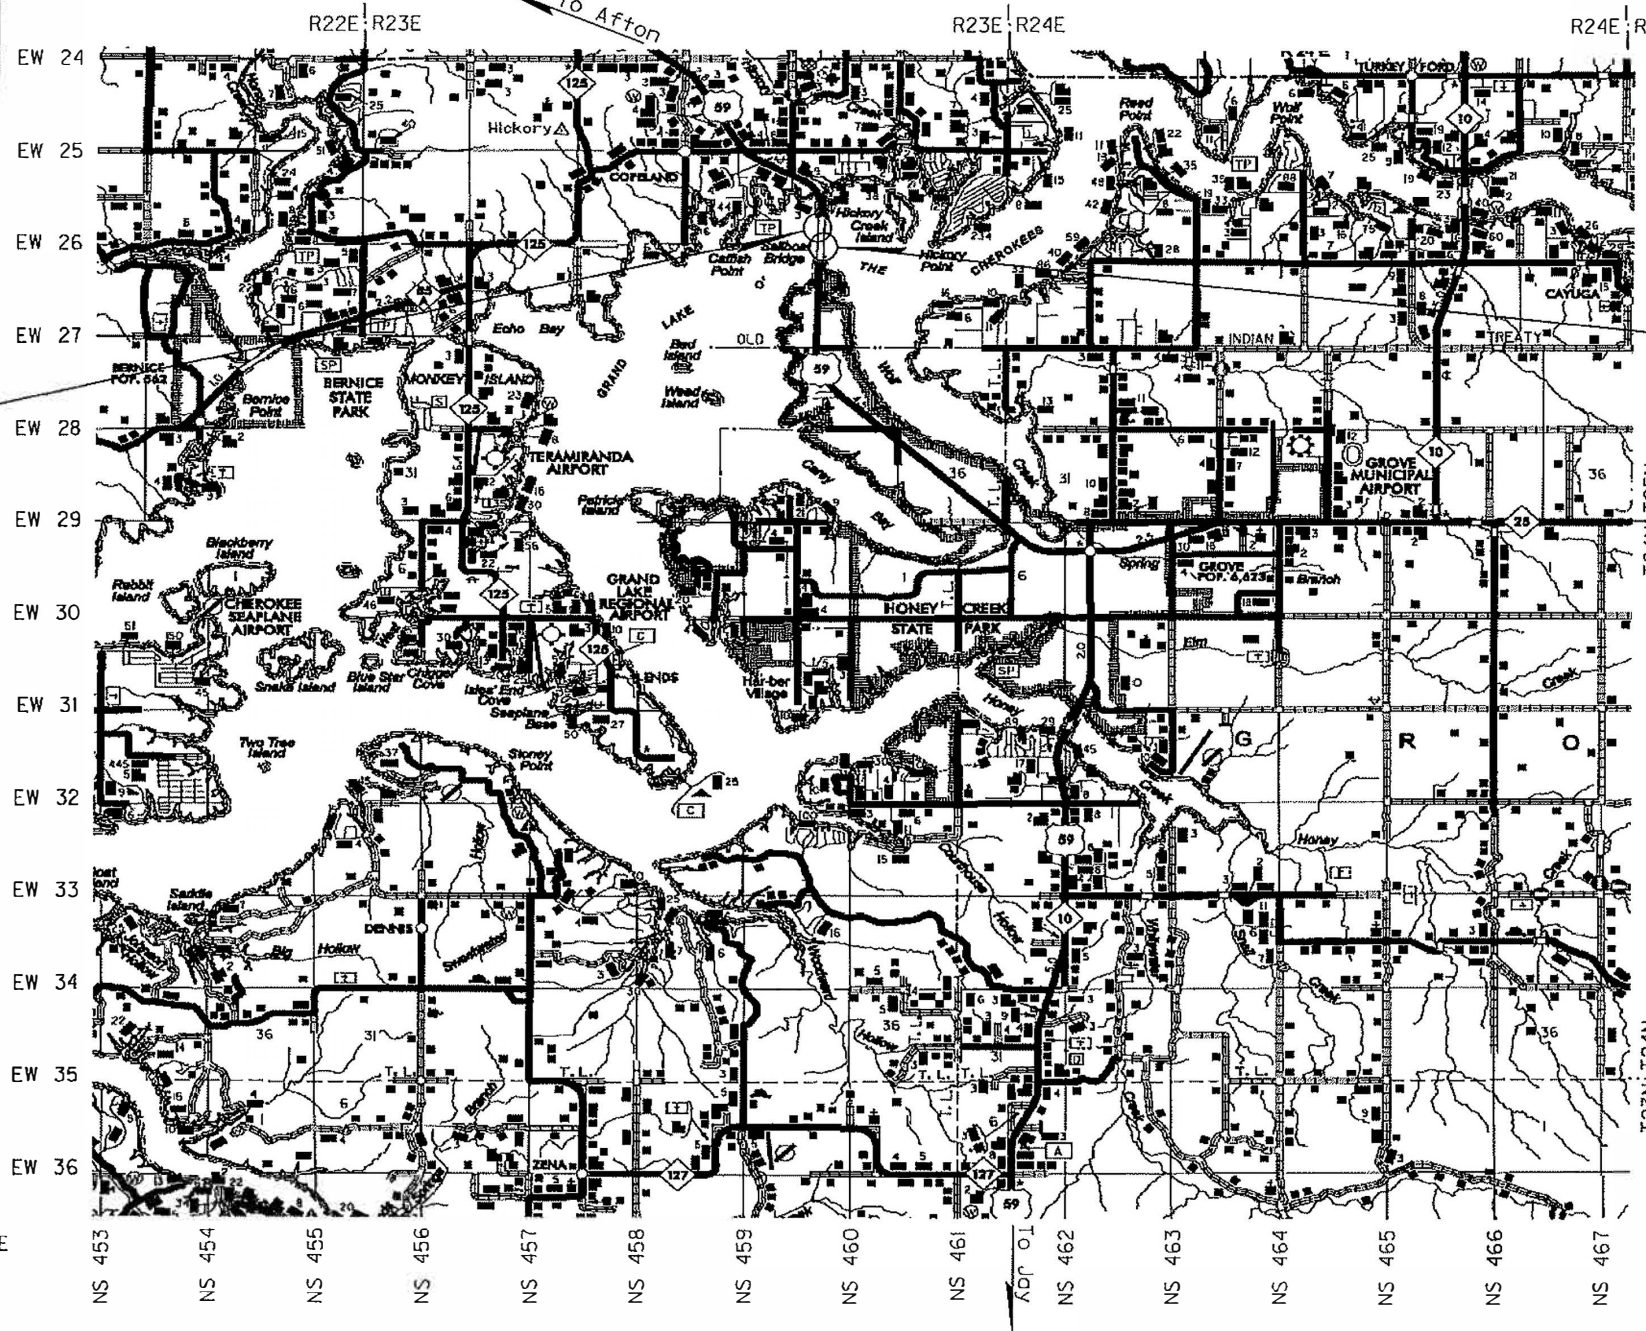

The following ODOT Standards will be required:

Roadway:	Traffic:	TCS1-1-01	TCS8-1-00	TCS15-1-00
		TCS2-1-00	TCS9-1-01	TCS16-1-00
Bridge:		TCS3-1-01	TCS10-1-00	TCS17-1-00
		TCS4-1-01	TCS11-1-01	TCS18-1-01
		TCS5-1-00	TCS12-1-00	TCS19-1-01
		TCS6-1-02	TCS13-1-00	TCS20-1-00
		TCS7-1-02	TCS14-1-00	

2009 Oklahoma Standard Specification for Highway Construction govern, approved by the U.S. Department of Transportation, Federal Highway Administration, January 4, 2010.

PREPARED BY URS Corporation
1437 South Boulder Avenue, Suite 730
Tulsa, OK 74119
www.urscorp.com
C.A. No. 1872, Expires 6/30/15

URS

Dallas E. Montgomery
DATE May 01, 2015 OKLA. REG. NO. 25032

PROFESSIONAL ENGINEER
DALLAS E. MONTGOMERY
25032
OKLAHOMA

OKLAHOMA DEPARTMENT OF TRANSPORTATION	DEPARTMENT OF TRANSPORTATION
FEDERAL HIGHWAY ADMINISTRATION	FEDERAL HIGHWAY ADMINISTRATION
DATE APPROVED _____	DATE APPROVED _____
BY _____	BY _____
CHIEF ENGINEER	DIVISION ADMINISTRATOR
PROJECT NO. STP-221B(11)SS	SHEET NO. <u>1</u>