




REV. NO.	DESCRIPTION	REVISIONS	DATE

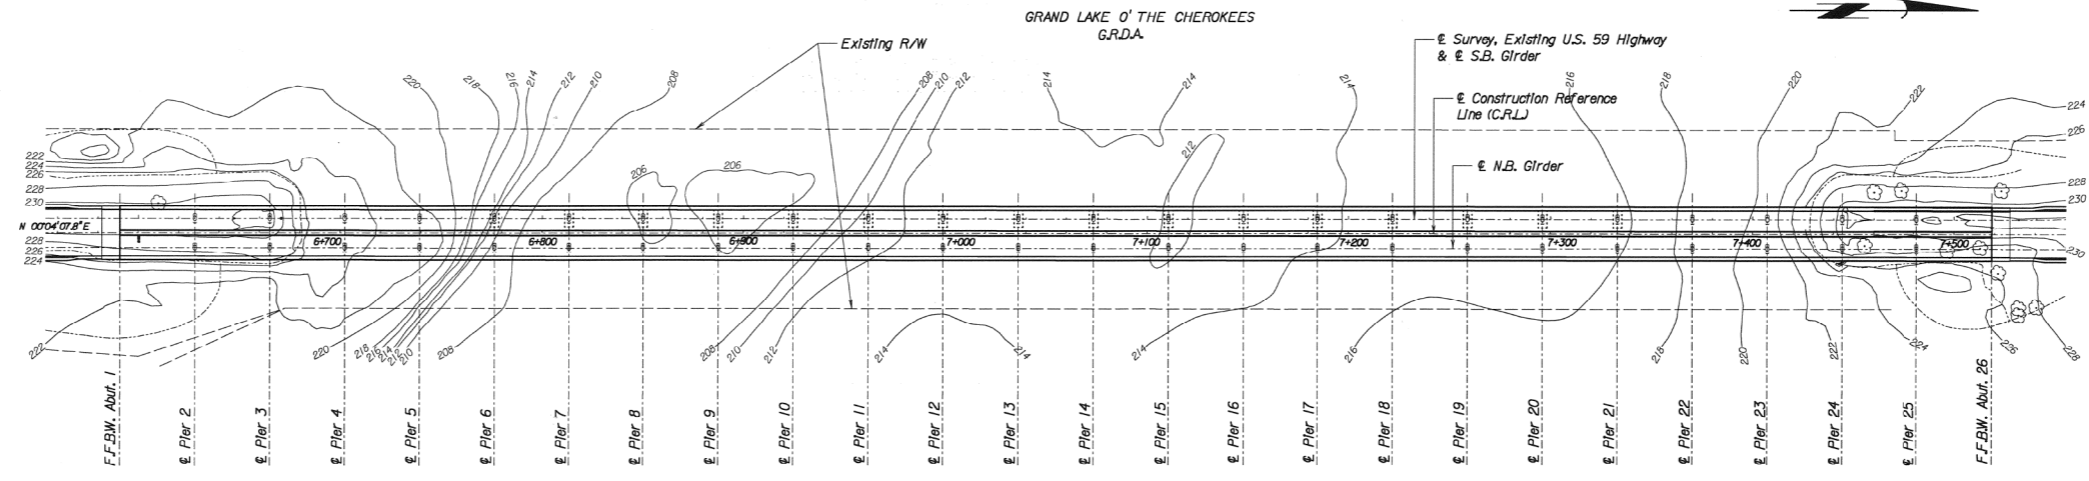

PLAN
(Scale: 1:1500)

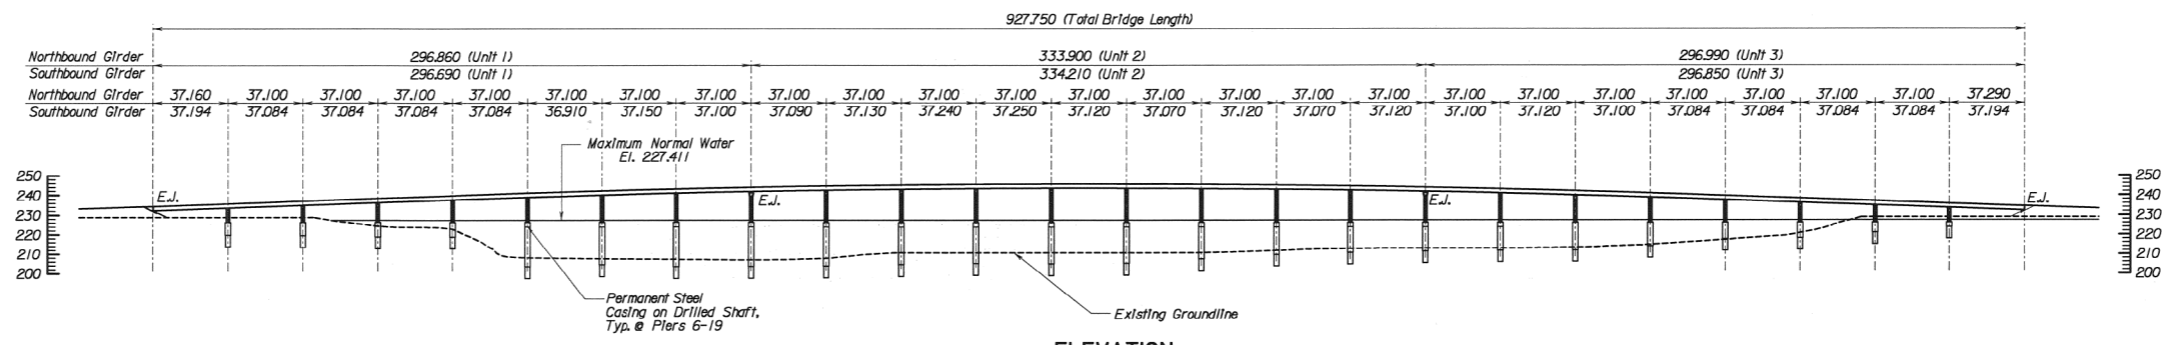

ELEVATION
(Northbound Girder & Foundation Option 1 Shown, Southbound Girder Similar)
(Scale: 1:1500)

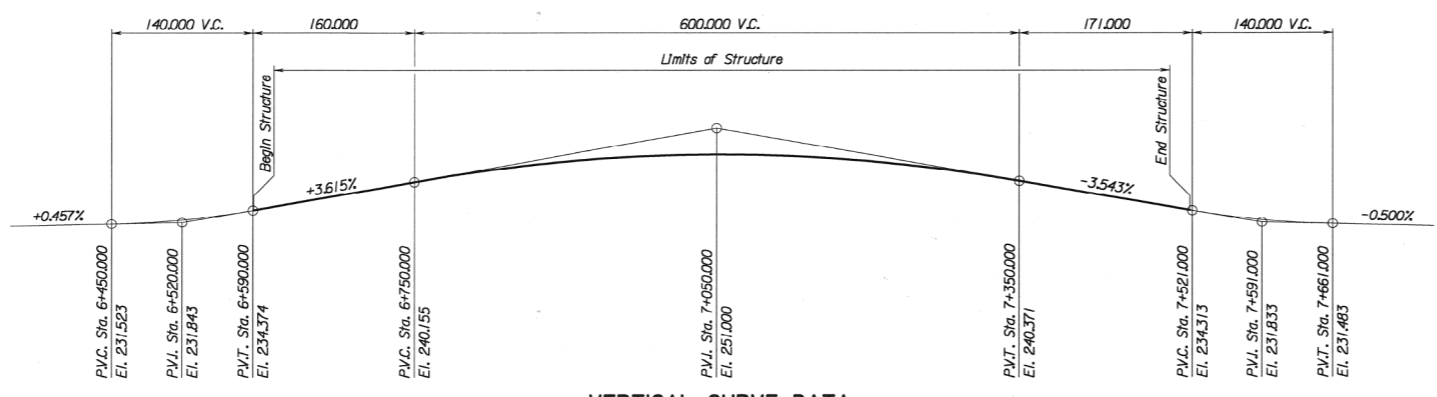


VERTICAL CURVE DATA
(N.T.S.)

NOTES:
1. Stationing is along Construction Reference Line (C.R.L.)
Unless Noted Otherwise.

- Notes:**
- Plan and elevation are taken from original construction plans are provided for reference only.
 - Units are metric (this sheet only).

REFERENCE ONLY

DRAWN	IRM	2-13	OKLAHOMA DEPARTMENT OF TRANSPORTATION US 59 OVER GRAND LAKE DELAWARE COUNTY BRIDGES "A" & "B" REFERENCE STATE JOB NO. 30223(04)
CHECKED	CRK	2-13	
APPROVED	DEM	2-13	


 SHEET NO. 8