
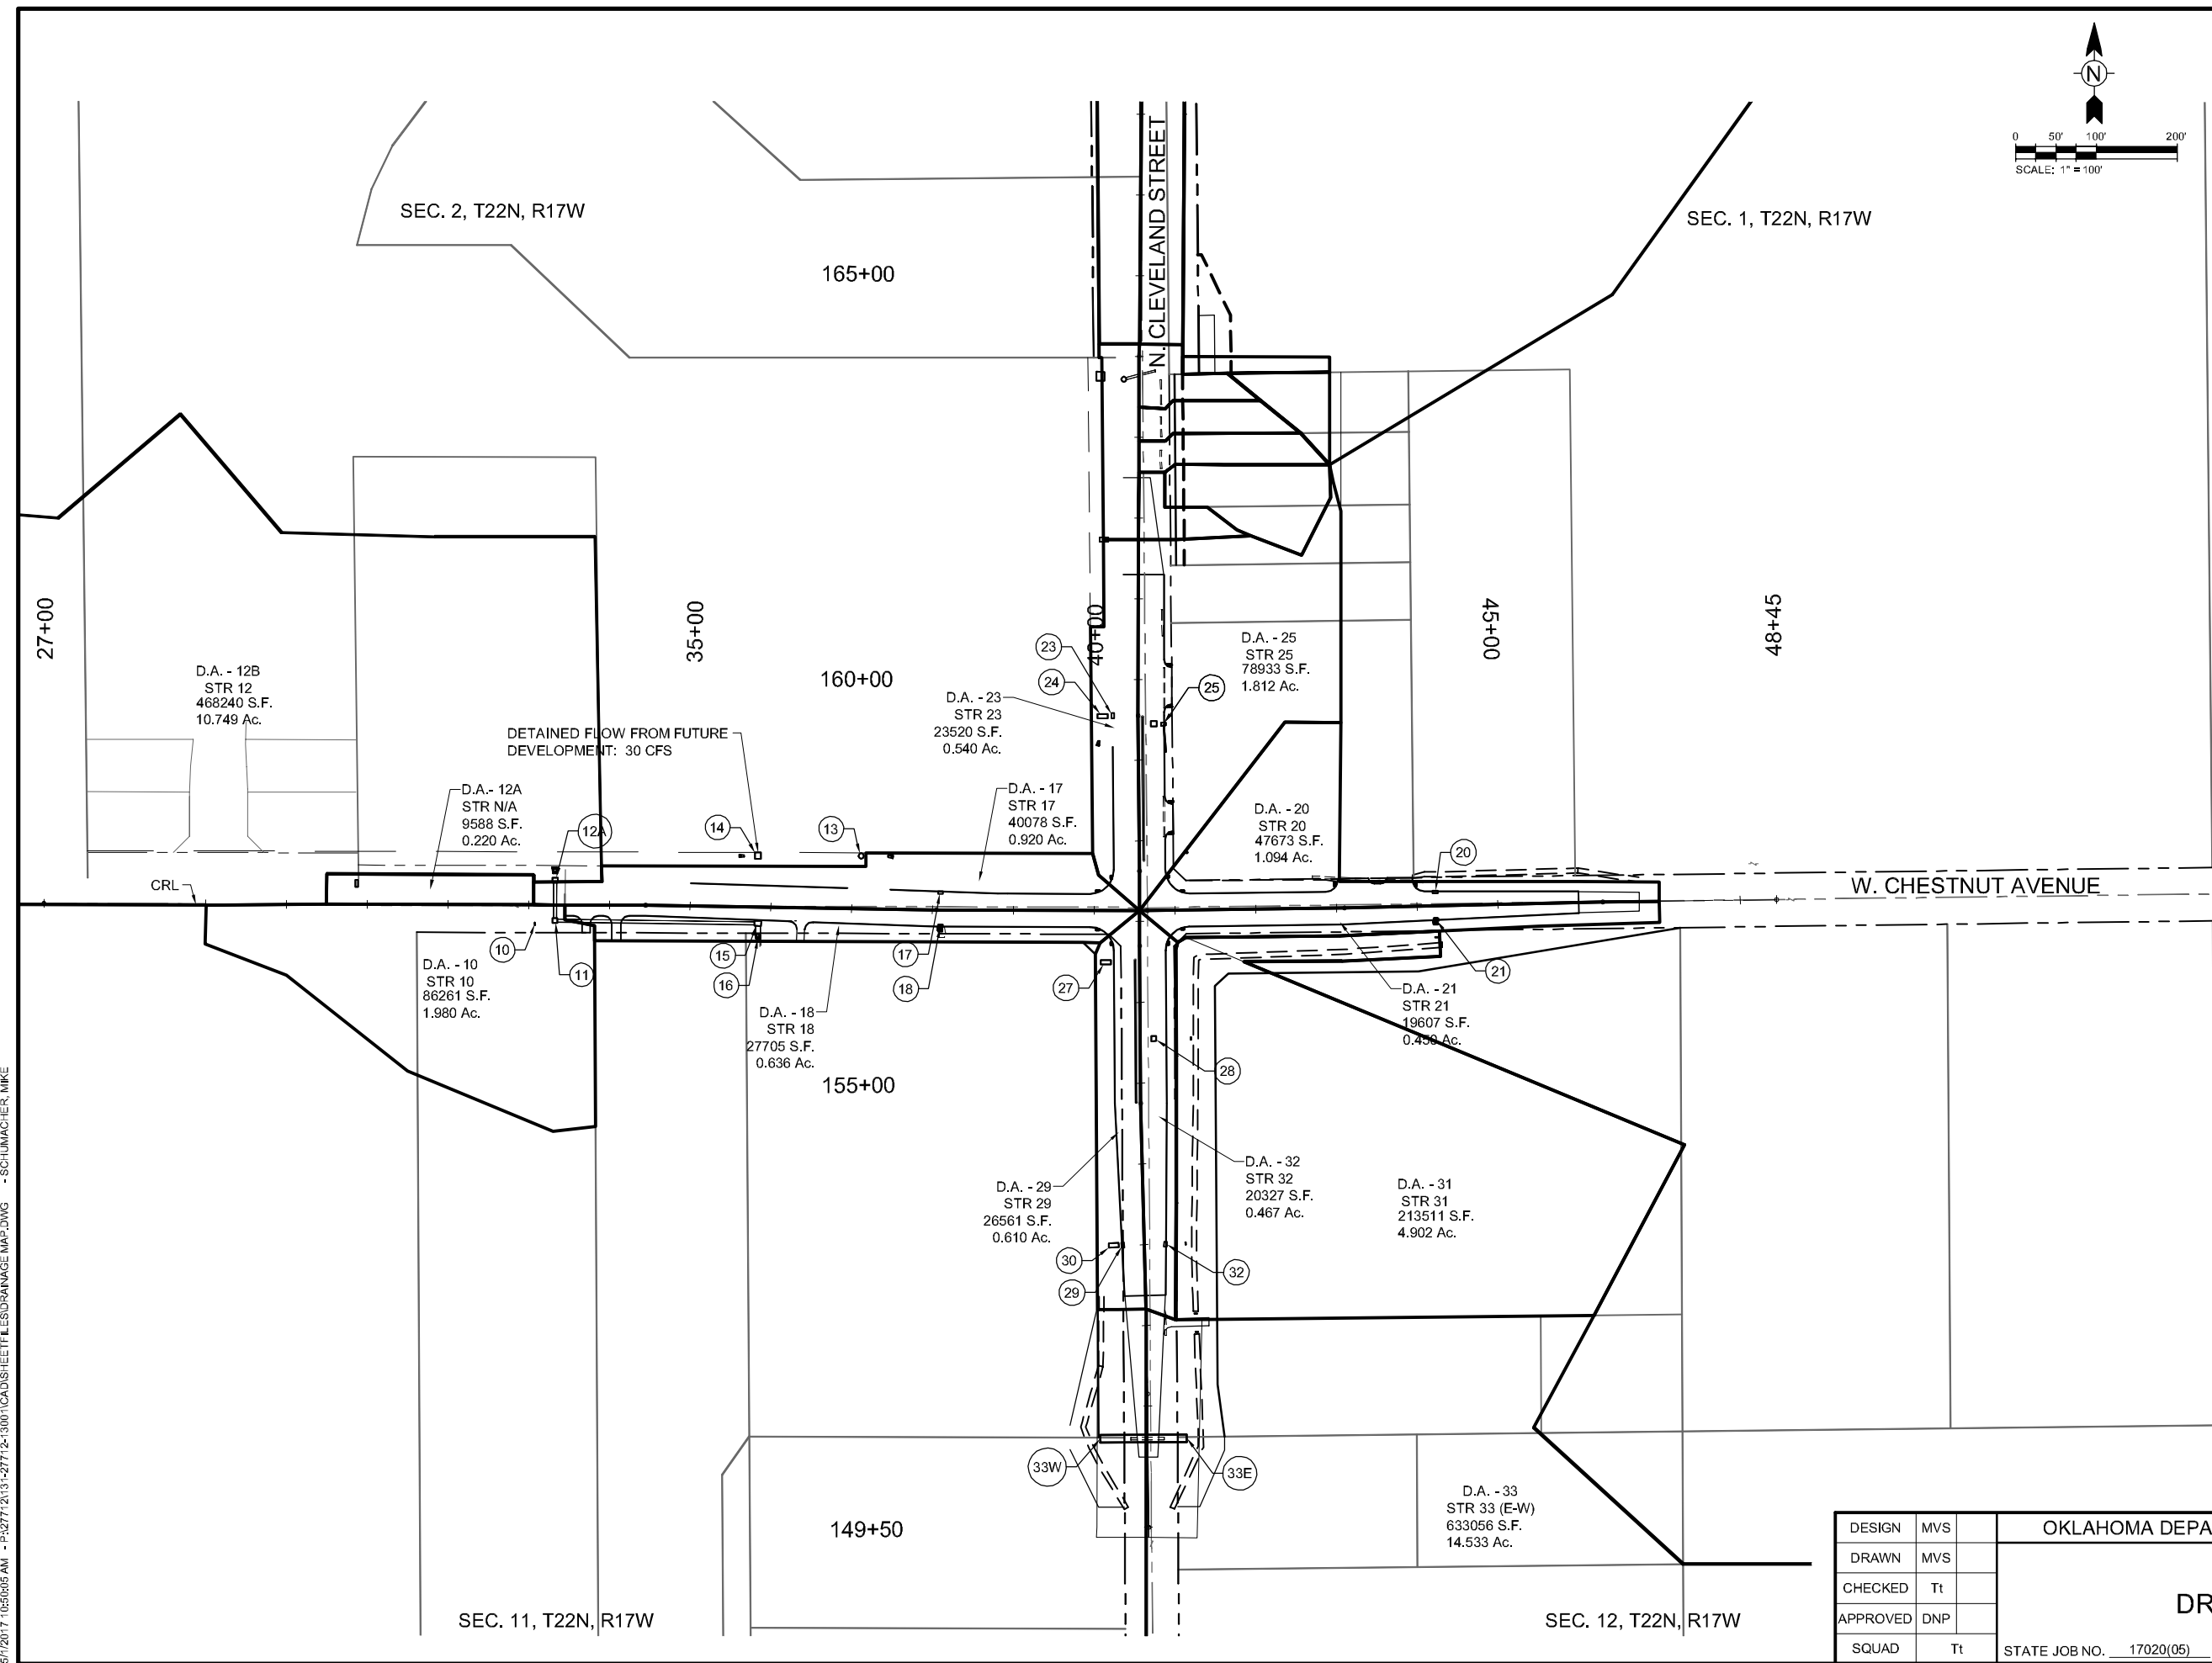


FED. ROAD DIST. NO.	STATE	STATE JOB NO.	FISCAL YEAR	SHEET NO.	TOTAL SHEETS
4	OKLA	17020(05)		14	
DESCRIPTION		REVISIONS	DATE		

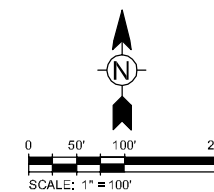

5/1/2017 10:05:06 AM - P:\2771\21\131-2771\2-1300\1\CAD\SHEDD\FILES\DRAINAGE_MAP.DWG - SCHUMACHER, MIKE

DESIGN	MVS
DRAWN	MVS
CHECKED	Tt
APPROVED	DNP
SQUAD	Tt

OKLAHOMA DEPARTMENT OF TRANSPORTATION

DRAINAGE MAP

STATE JOB NO. 17020(05) SHEET NO. 14
 CITY PROJECT R-1311A GARFIELD COUNTY