
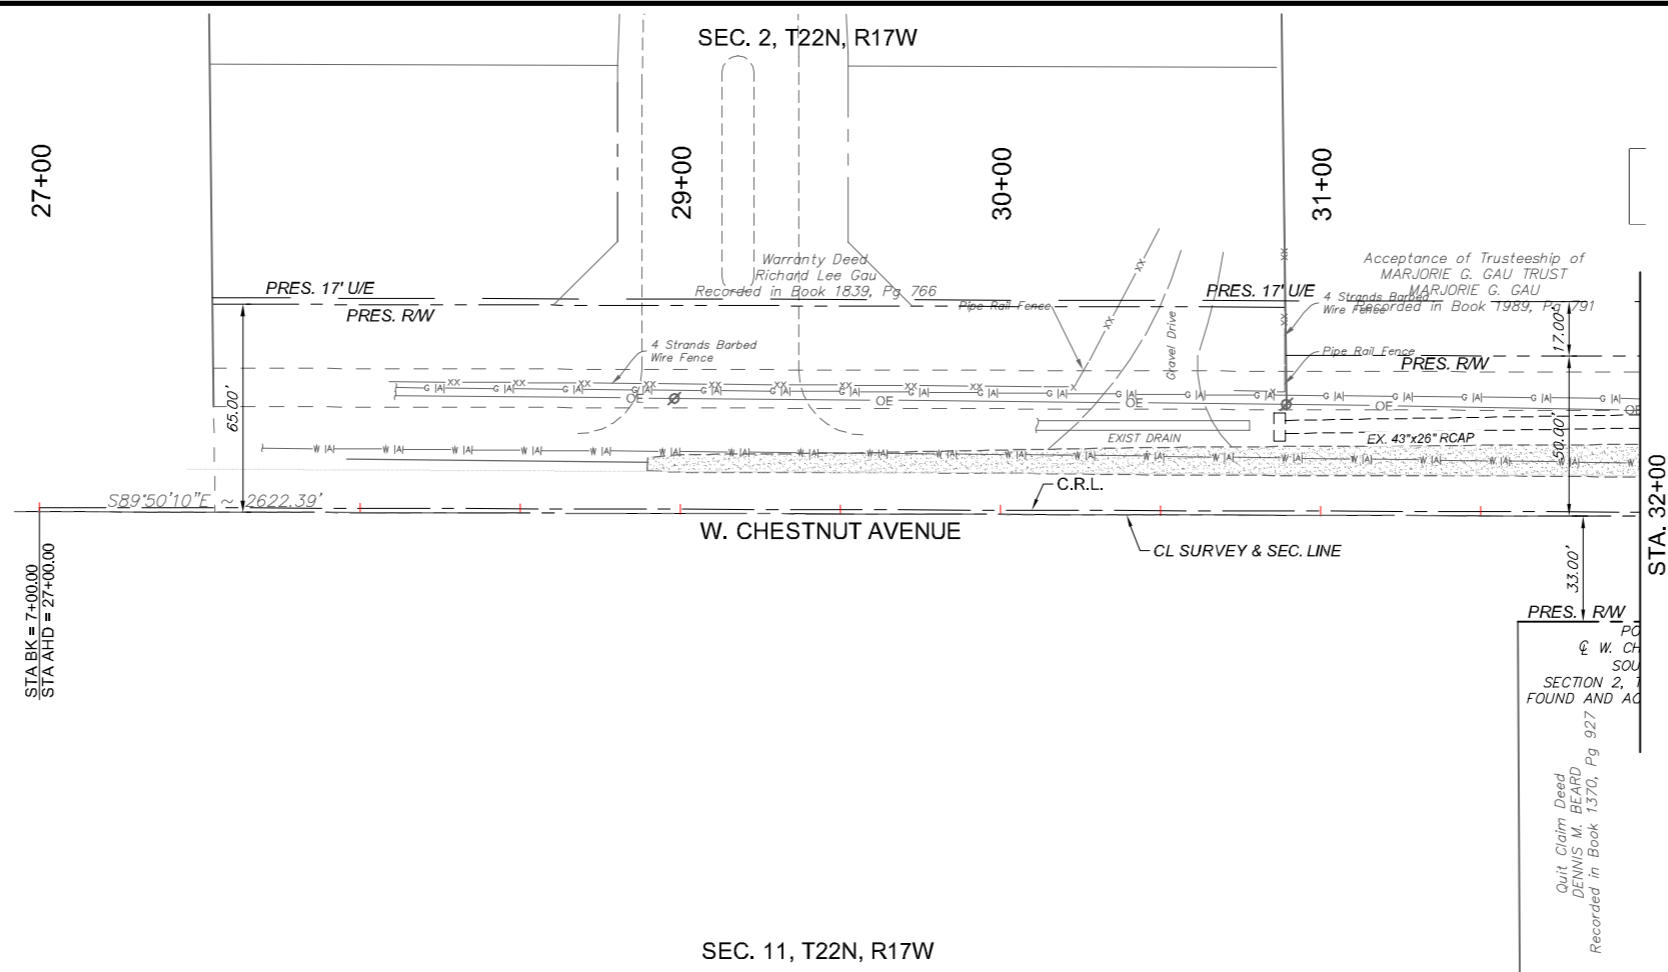


FED. ROAD DIST. NO.	STATE	STATE JOB NO.	FISCAL YEAR	SHEET NO.	TOTAL SHEETS
4	OKLA	17020(05)		18	
DESCRIPTION			REVISIONS	DATE	

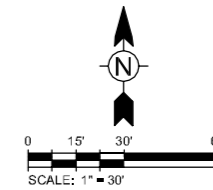

**NOTE:**  
 R/W STATIONING IS FROM CL SURVEY. ALL  
 OTHER PROPOSED STATIONING IS FROM C.R.L.

5/1/2017 10:51:32 AM - P:\2771\21\31-2771-2-300\CAD\SHEETFILES\CHESTNUT PLAN & PROFILE.DWG - SCHUMACHER, MIKE