
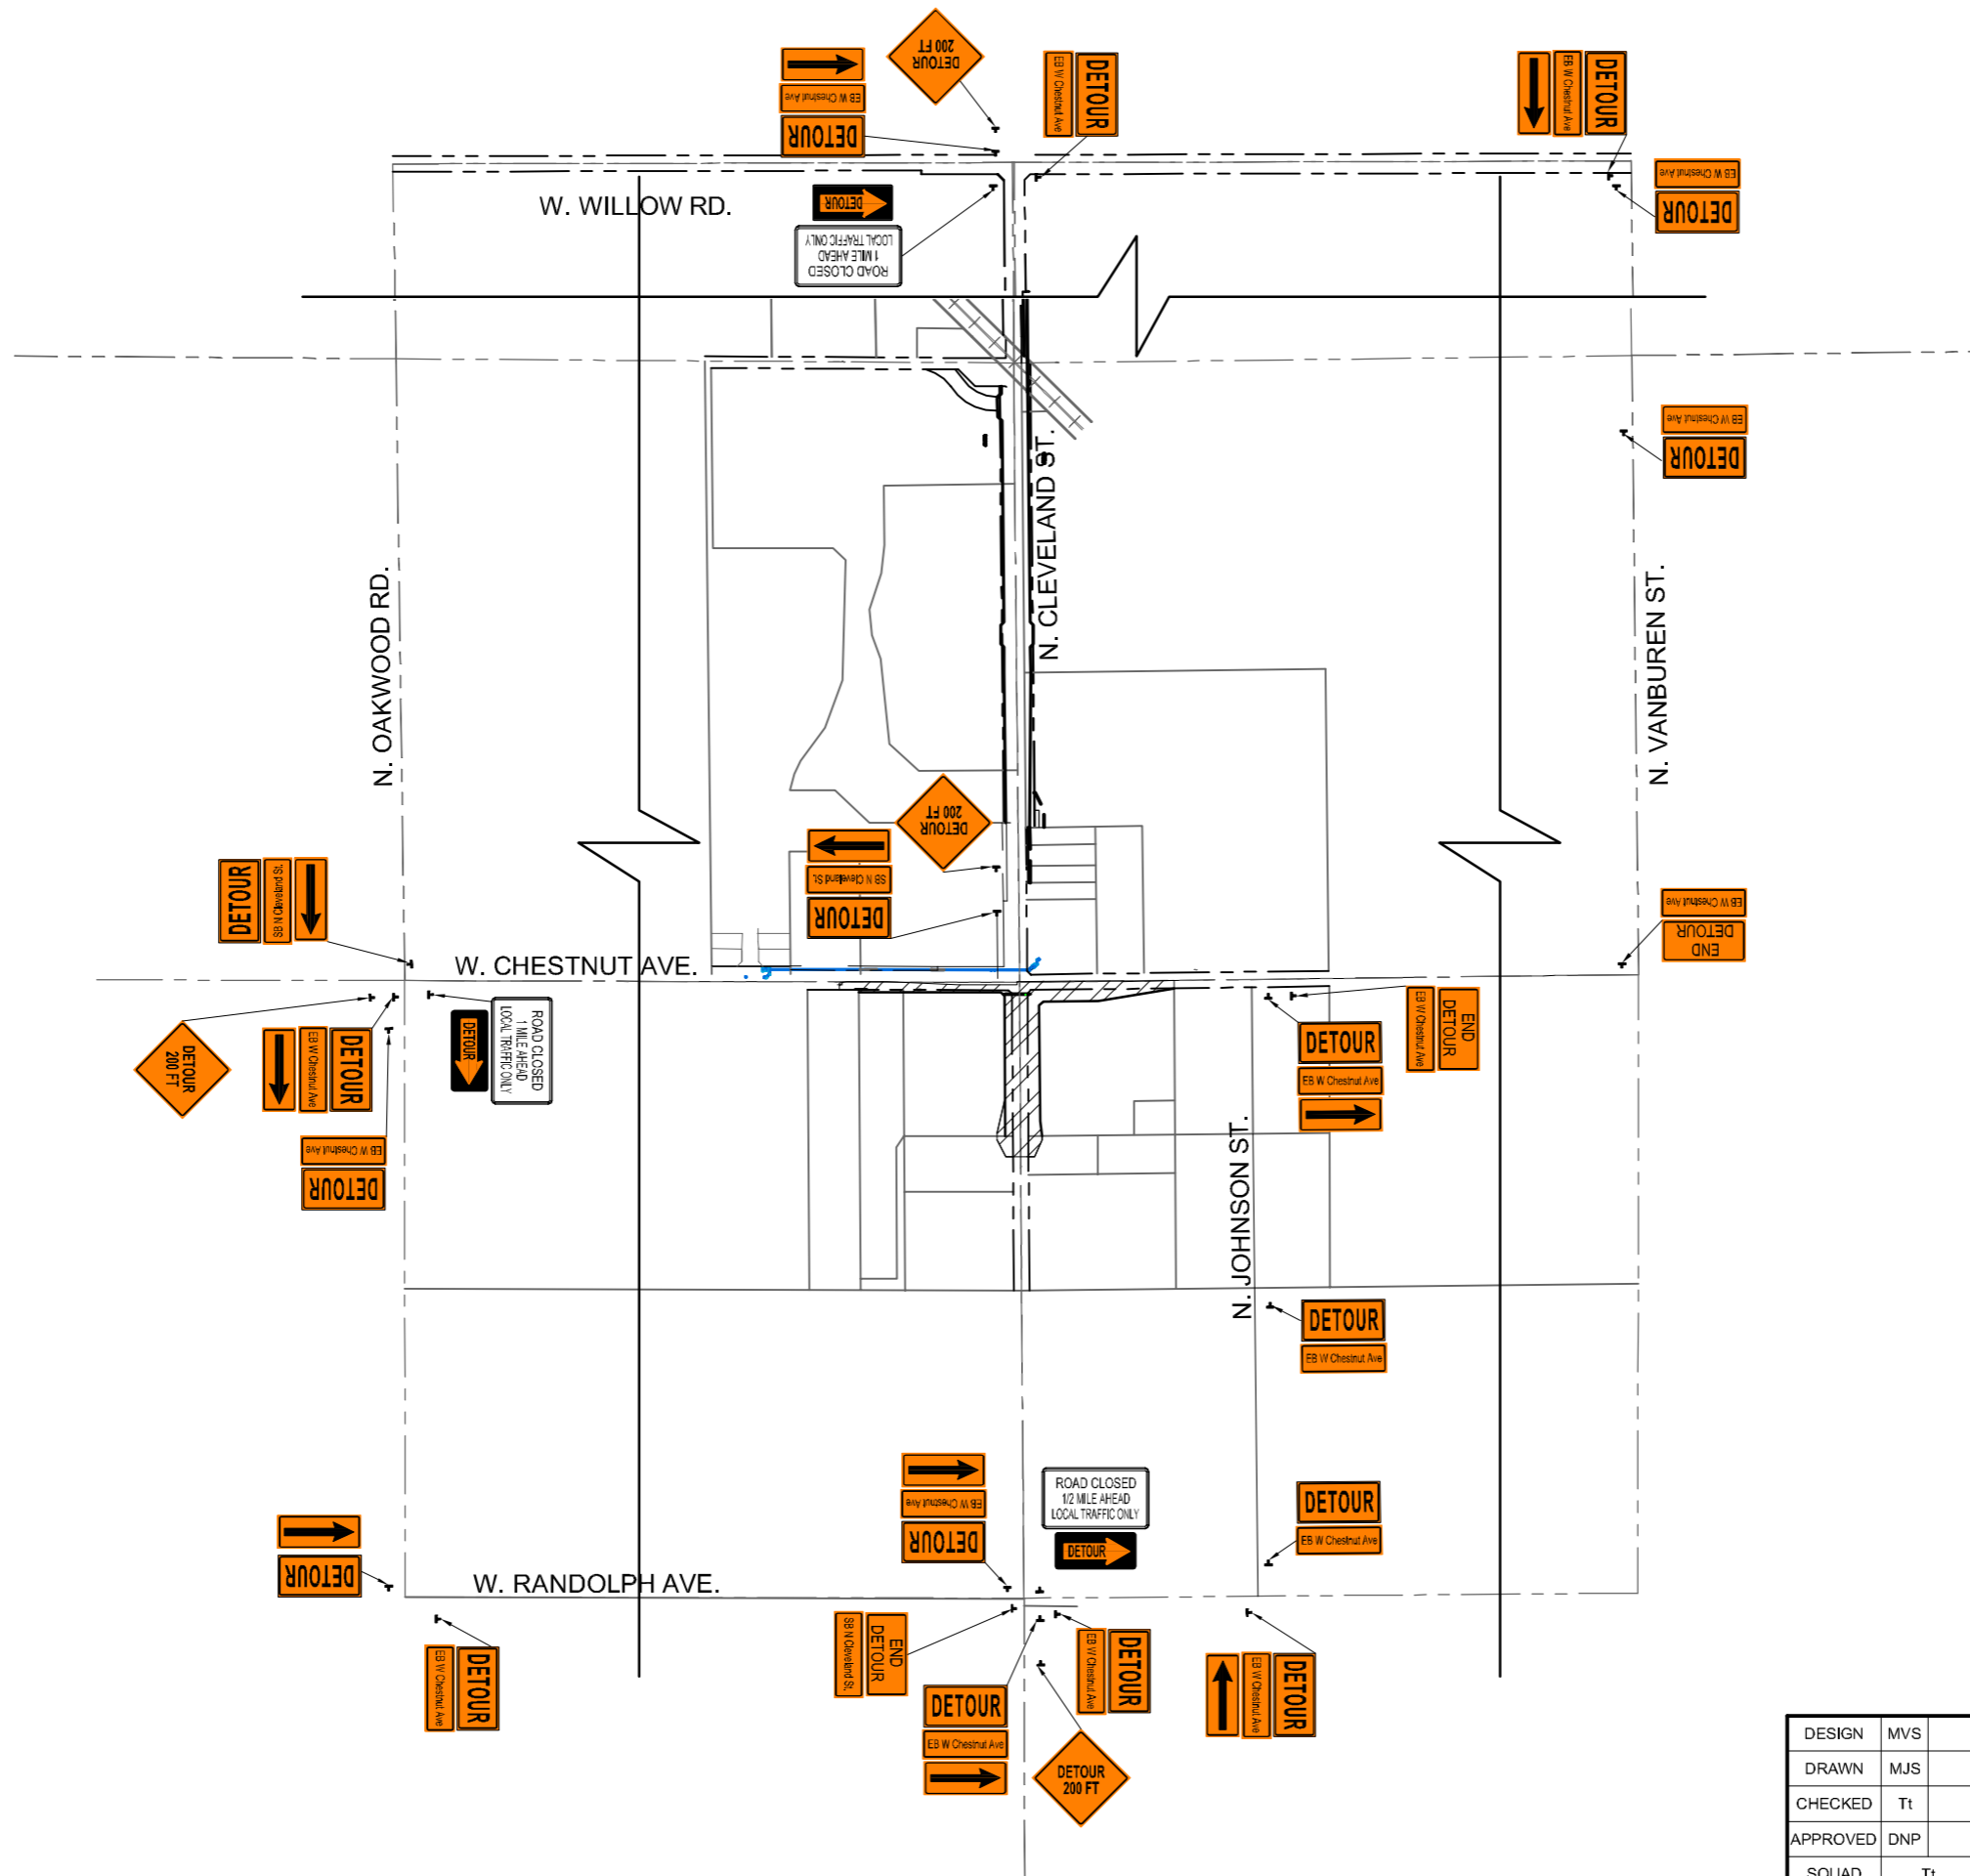


OKLAHOMA DEPARTMENT OF TRANSPORTATION					
FED. ROAD DIST. NO.	STATE	STATE JOB NO.	FISCAL YEAR	SHEET NO.	TOTAL SHEETS
4	OKLA	17020(05)		26	
DESCRIPTION			REVISIONS	DATE	

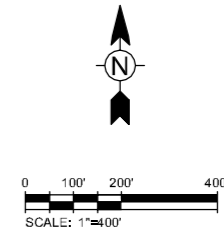

REFERENCE THE 2009 MUTCD FIGURE 6H-9, 6H-19, AND 6H-20 FOR DETOUR ROUTE SIGNAGE.
 REFERENCE ODOT STANDARDS:
 TCS1-1, TCS2-1, TCS3-1, TCS4-1, TCS5-1 & TCS6-1.

CONTRACTOR SHALL MAINTAIN
 ACCESS TO ALL BUSINESSES
 AND DRIVEWAYS

LEGEND	
	WORK COMPLETED PREVIOUS PHASE
	WORK AREA
	TYPE III BARRICADE w/ TYPE "A" WARNING LIGHTS R11-2 (LANE)
	DRUMS w/ W1-8(L)
	CHANNELIZING CONE
	SIGNAGE
	DIRECTION OF TRAVEL

DESIGN	MVS
DRAWN	MJS
CHECKED	Tt
APPROVED	DNP
SQUAD	Tt

OKLAHOMA DEPARTMENT OF TRANSPORTATION	
TCP-SEQUENCE OF CONSTRUCTION DETOUR ROUTING - PHASE 1	
STATE JOB NO. <u>17020(05)</u>	SHEET NO. <u>26</u>
CITY PROJECT R-1311A	GARFIELD COUNTY

4/21/2017 4:00:02 PM - P:\2771\21\131-2771\2-1300\1\CAD\SHSHEETFILES\DETOUR\ROUTING-PH1.DWG - SCHUMACHER, MIKE