


OKLAHOMA DEPARTMENT OF TRANSPORTATION					
FED. ROAD DIST. NO.	STATE	STATE JOB NO.	FISCAL YEAR	SHEET NO.	TOTAL SHEETS
4	OKLA	17020(05)		29	
DESCRIPTION			REVISIONS	DATE	

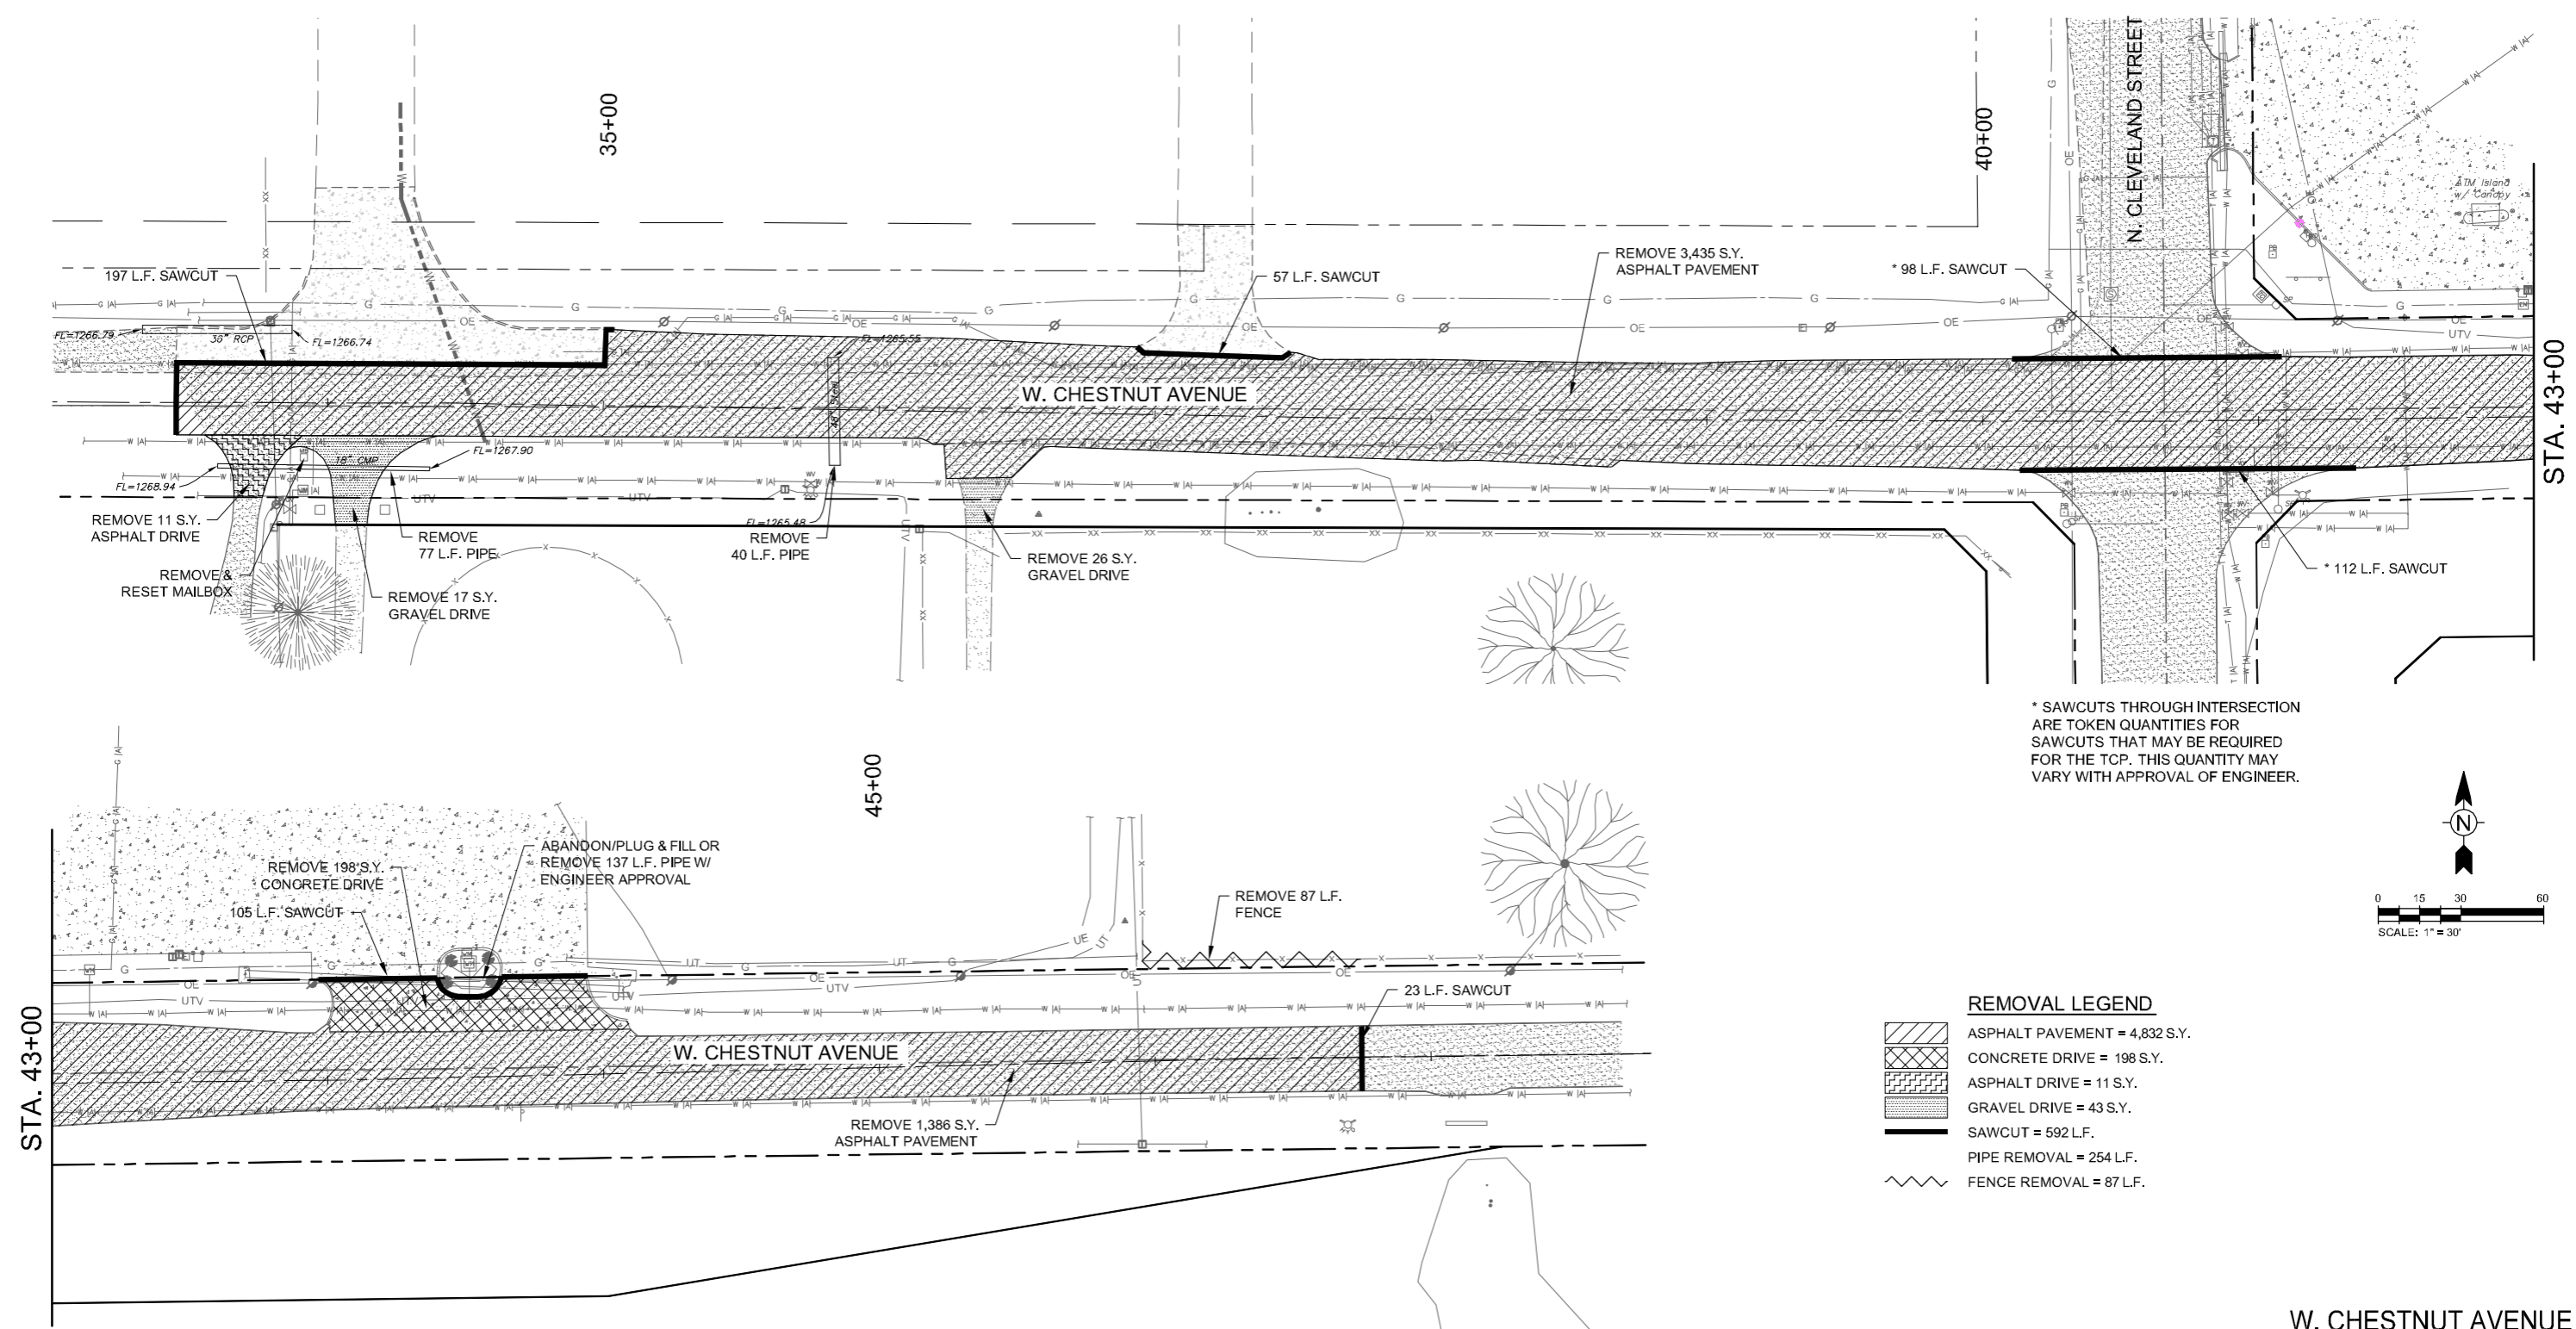

REMOVAL LEGEND

	ASPHALT PAVEMENT = 4,832 S.Y.
	CONCRETE DRIVE = 198 S.Y.
	ASPHALT DRIVE = 11 S.Y.
	GRAVEL DRIVE = 43 S.Y.
	SAWCUT = 592 L.F.
	PIPE REMOVAL = 254 L.F.
	FENCE REMOVAL = 87 L.F.

DESIGN	Tt	OKLAHOMA DEPARTMENT OF TRANSPORTATION REMOVAL PLAN STA. 33+38.28 TO 46+74.89 STATE JOB NO. 17020(05) SHEET NO. 29 CITY PROJECT R-1311A
DRAWN	MJS	
CHECKED	Tt	
APPROVED	DNP	
SQUAD	Tt	

4/18/2017 1:33:11 PM - P:\2771\21\31\2771-2-300\CAD\SHEET\REMOVAL PLAN-1.DWG - SCHUMACHER, MIKE