
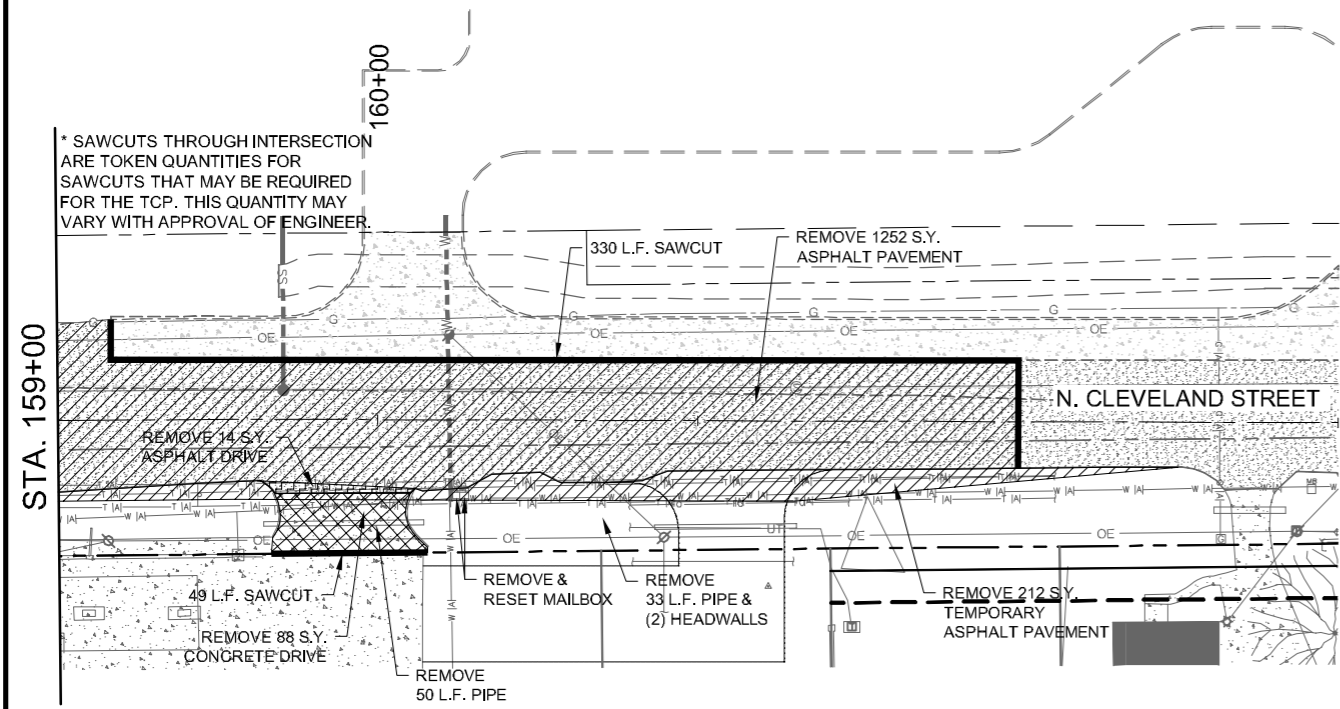



FED. ROAD DIST. NO.	STATE	STATE JOB NO.	FISCAL YEAR	SHEET NO.	TOTAL SHEETS
4	OKLA	17020(05)		30	

DESCRIPTION	REVISIONS	DATE

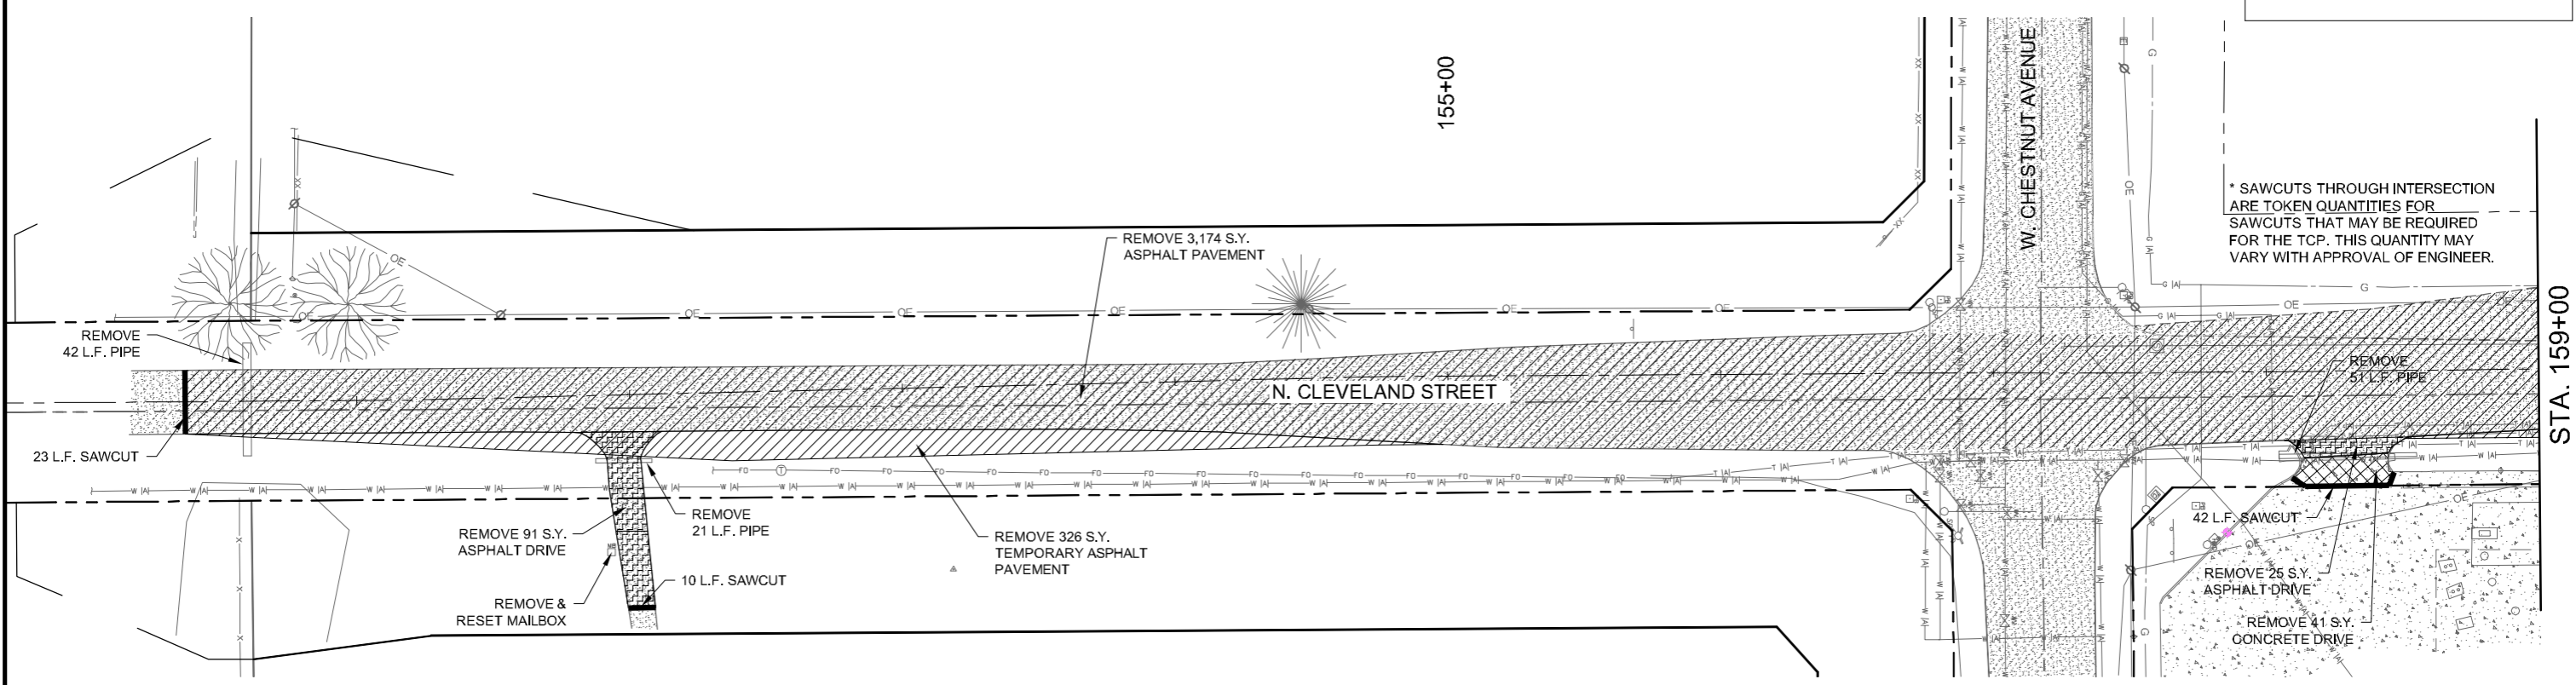

REMOVAL LEGEND

	ASPHALT PAVEMENT = 4,964 S.Y.
	CONCRETE DRIVE = 129 S.Y.
	ASPHALT DRIVE = 130 S.Y.
	GRAVEL DRIVE = 0 S.Y.
	SAWCUT = 454 L.F.
	PIPE REMOVAL = 197 L.F.
	HEADWALL REMOVAL = 2 EA.
	FENCE REMOVAL = 0 L.F.

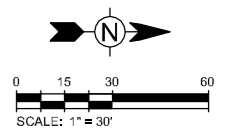

DESIGN		Tt	OKLAHOMA DEPARTMENT OF TRANSPORTATION	
DESIGN	Tt		REMOVAL PLAN STA. 150+36.99 TO 163+00	
DRAWN	MJS			
CHECKED	Tt			
APPROVED	DNP			
SQUAD	Tt		STATE JOB NO. 17020(05)	SHEET NO. 30
			CITY PROJECT R-1311A	GARFIELD COUNTY

4/18/2017 1:33:34 PM - P:\2771\21\131-2771-2-300\CAD\SHSHEET\REMOVAL PLAN2.DWG - SCHUMACHER, MIKE