
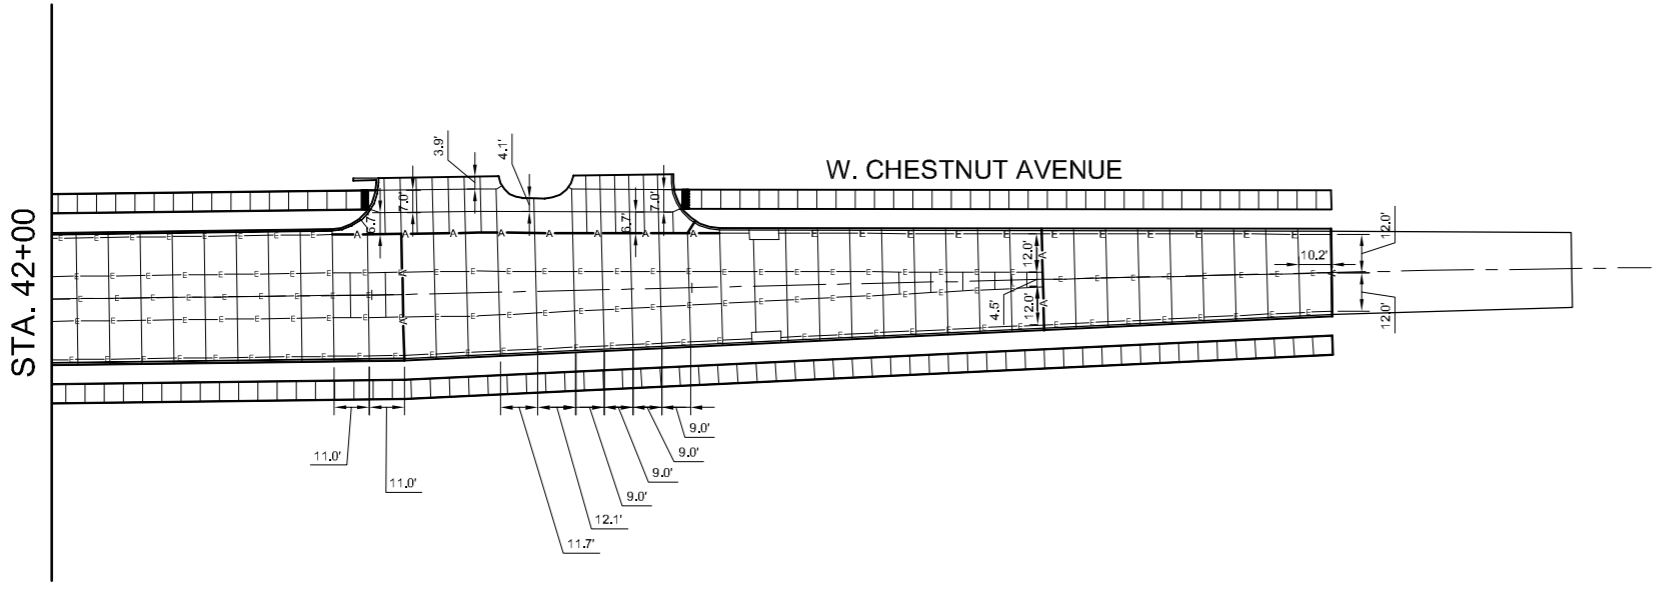


FED. ROAD DIST. NO.	STATE	STATE JOB NO.	FISCAL YEAR	SHEET NO.	TOTAL SHEETS
4	OKLA	17020(05)		31	

DESCRIPTION	REVISIONS	DATE

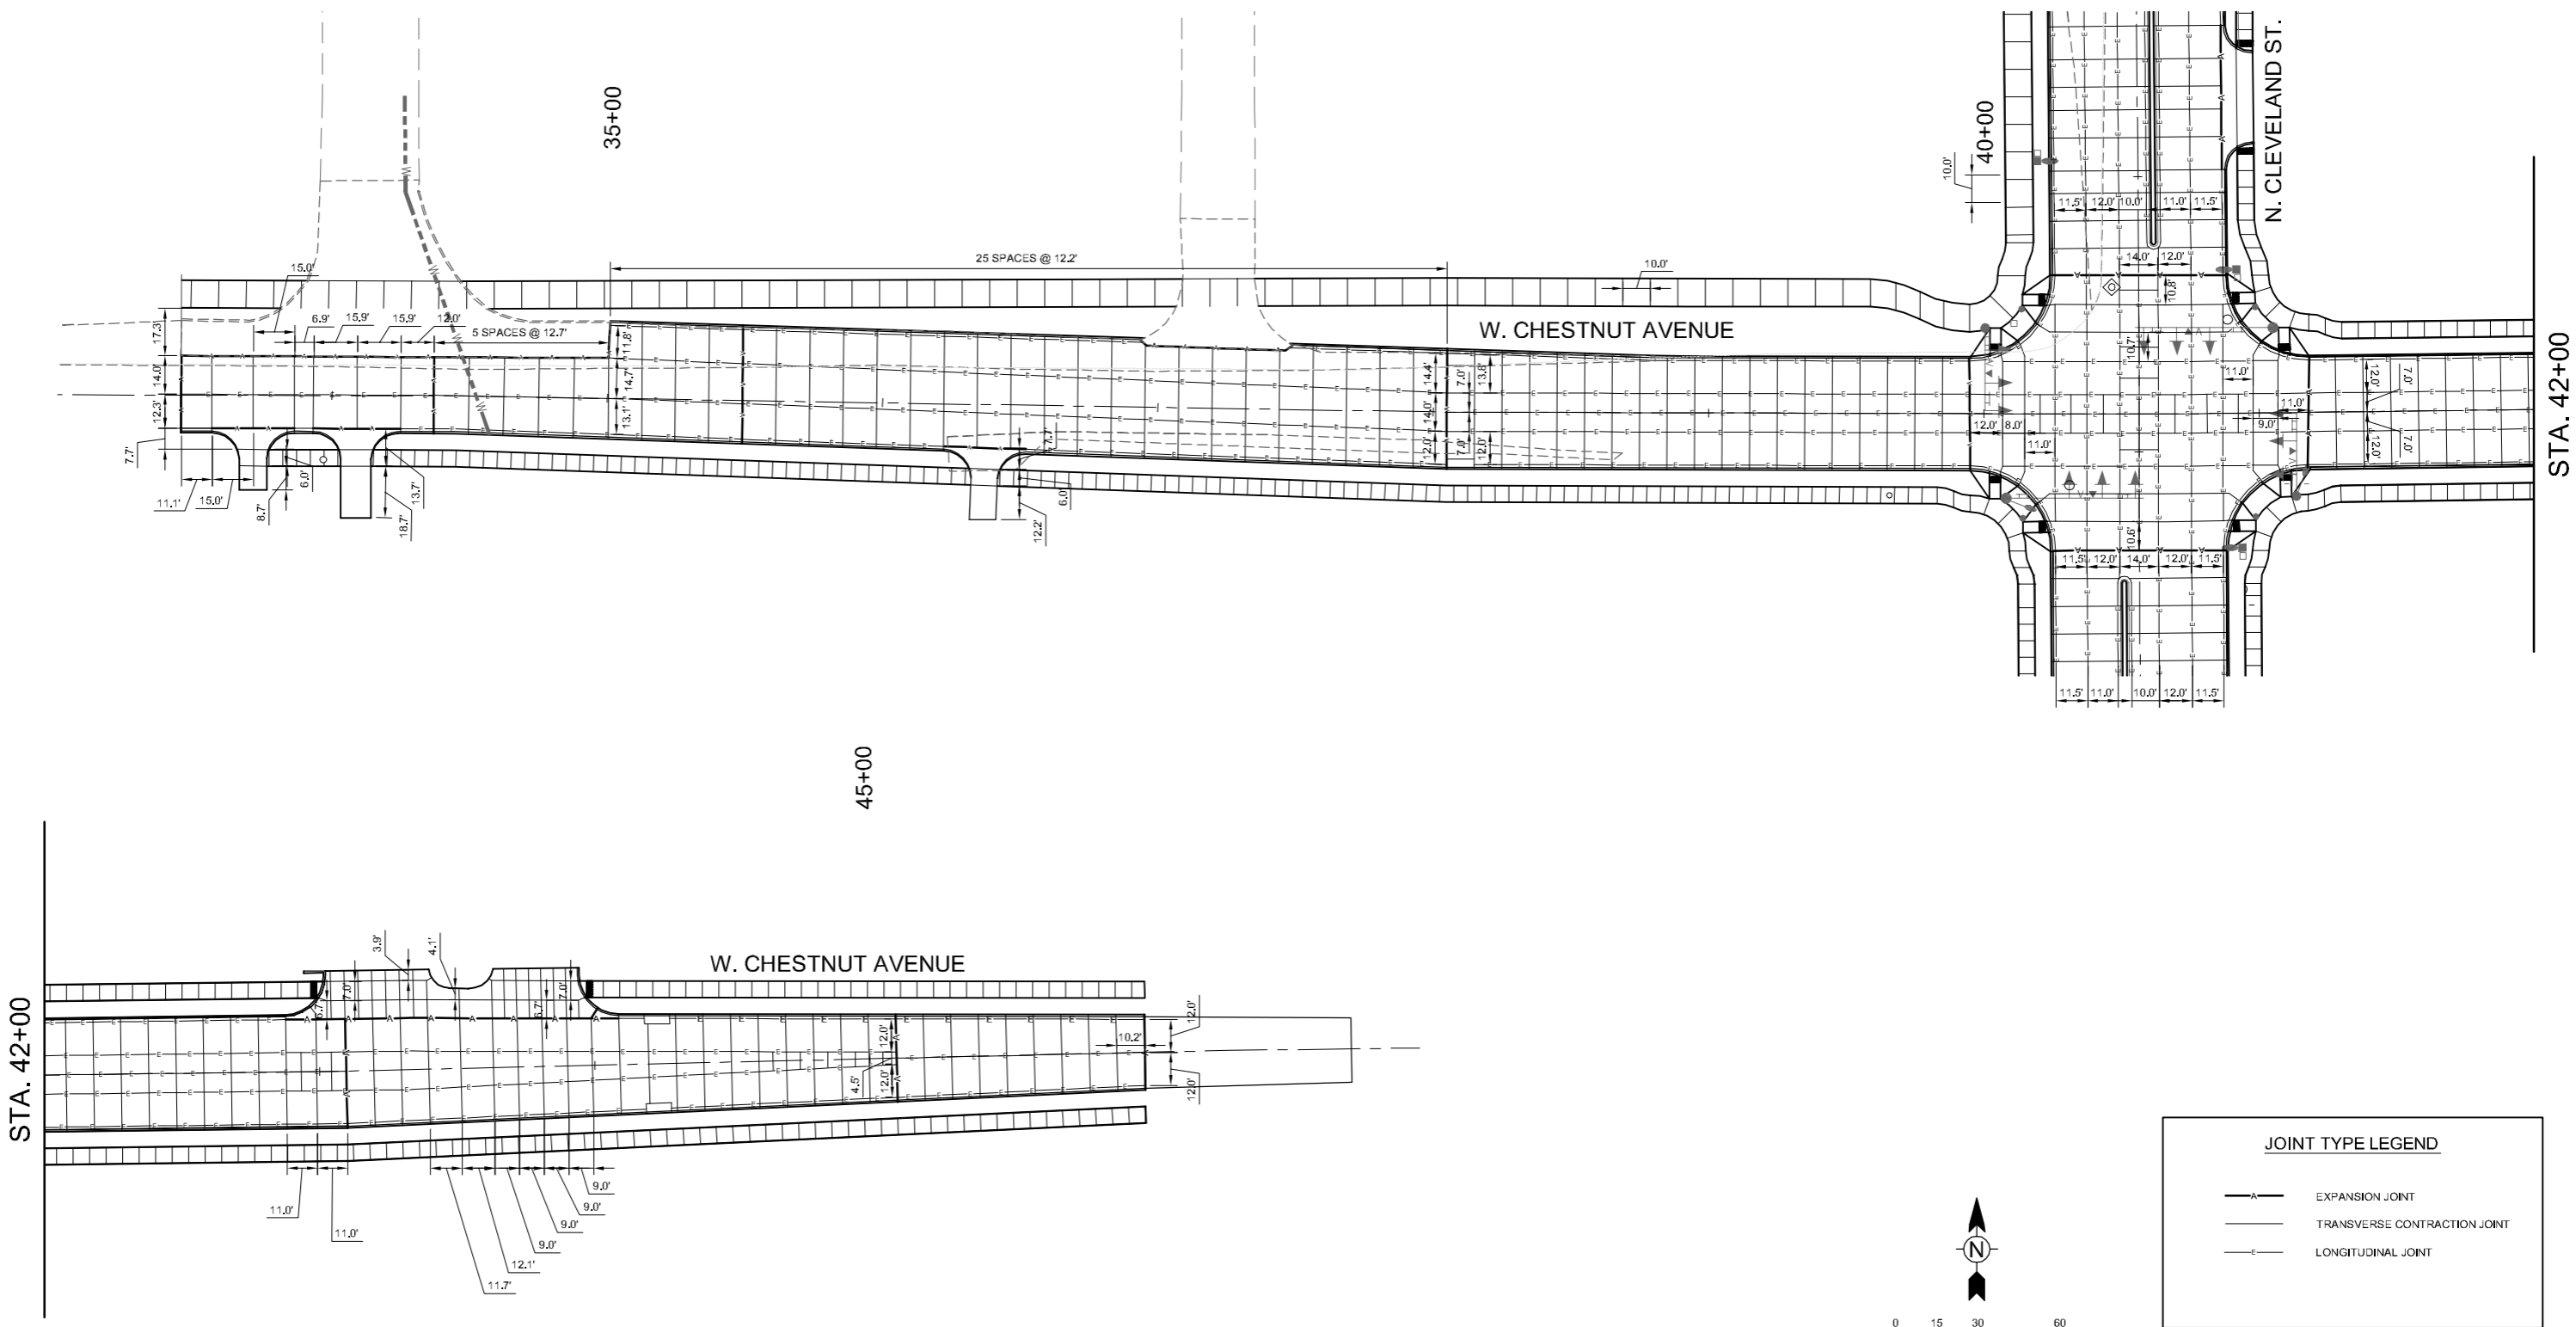

JOINT TYPE LEGEND	
	EXPANSION JOINT
	TRANSVERSE CONTRACTION JOINT
	LONGITUDINAL JOINT

- NOTES:
1. SEE TYPICAL SECTIONS FOR LONGITUDINAL JOINT LOCATIONS.
 2. ISOLATION JOINTS SHALL BE PLACED AT ALL DRAINAGE INLETS.
 3. SEE ENID STD. PS-2 AND ODOT STD. LECS-4, LTU-4, CRCP1-3 AND CRCP2-3 (LATEST REVISION).
 4. JOINT SPACING IS AT 10' UNLESS OTHERWISE NOTED ON PLANS.
 5. SIDEWALK SPACING IS AT 6' UNLESS NOTED OTHERWISE. SPACING AT CURB RETURNS VARIES.
 6. SW / TRAIL SPACING IS AT 10' UNLESS OTHERWISE NOTED.
 7. USE ODOT STD. 6" BARRIER CURB AND GUTTER SECTION (1'-8" TOTAL WIDTH)

DESIGN	Tt
DRAWN	MJS
CHECKED	Tt
APPROVED	DNP
SQUAD	Tt

W. CHESTNUT AVENUE

OKLAHOMA DEPARTMENT OF TRANSPORTATION

JOINT LAYOUT

STA. 33+45.09 TO 45+99.92

STATE JOB NO. 17020(05) SHEET NO. 31

CITY PROJECT R-1311A GARFIELD COUNTY

5/1/2017 10:53:36 AM - P:\2771\21\31-2771-2-300\CAD\SHEETFILES\JOINT LAYOUT\F-1.DWG - SCHUMACHER, MIKE