
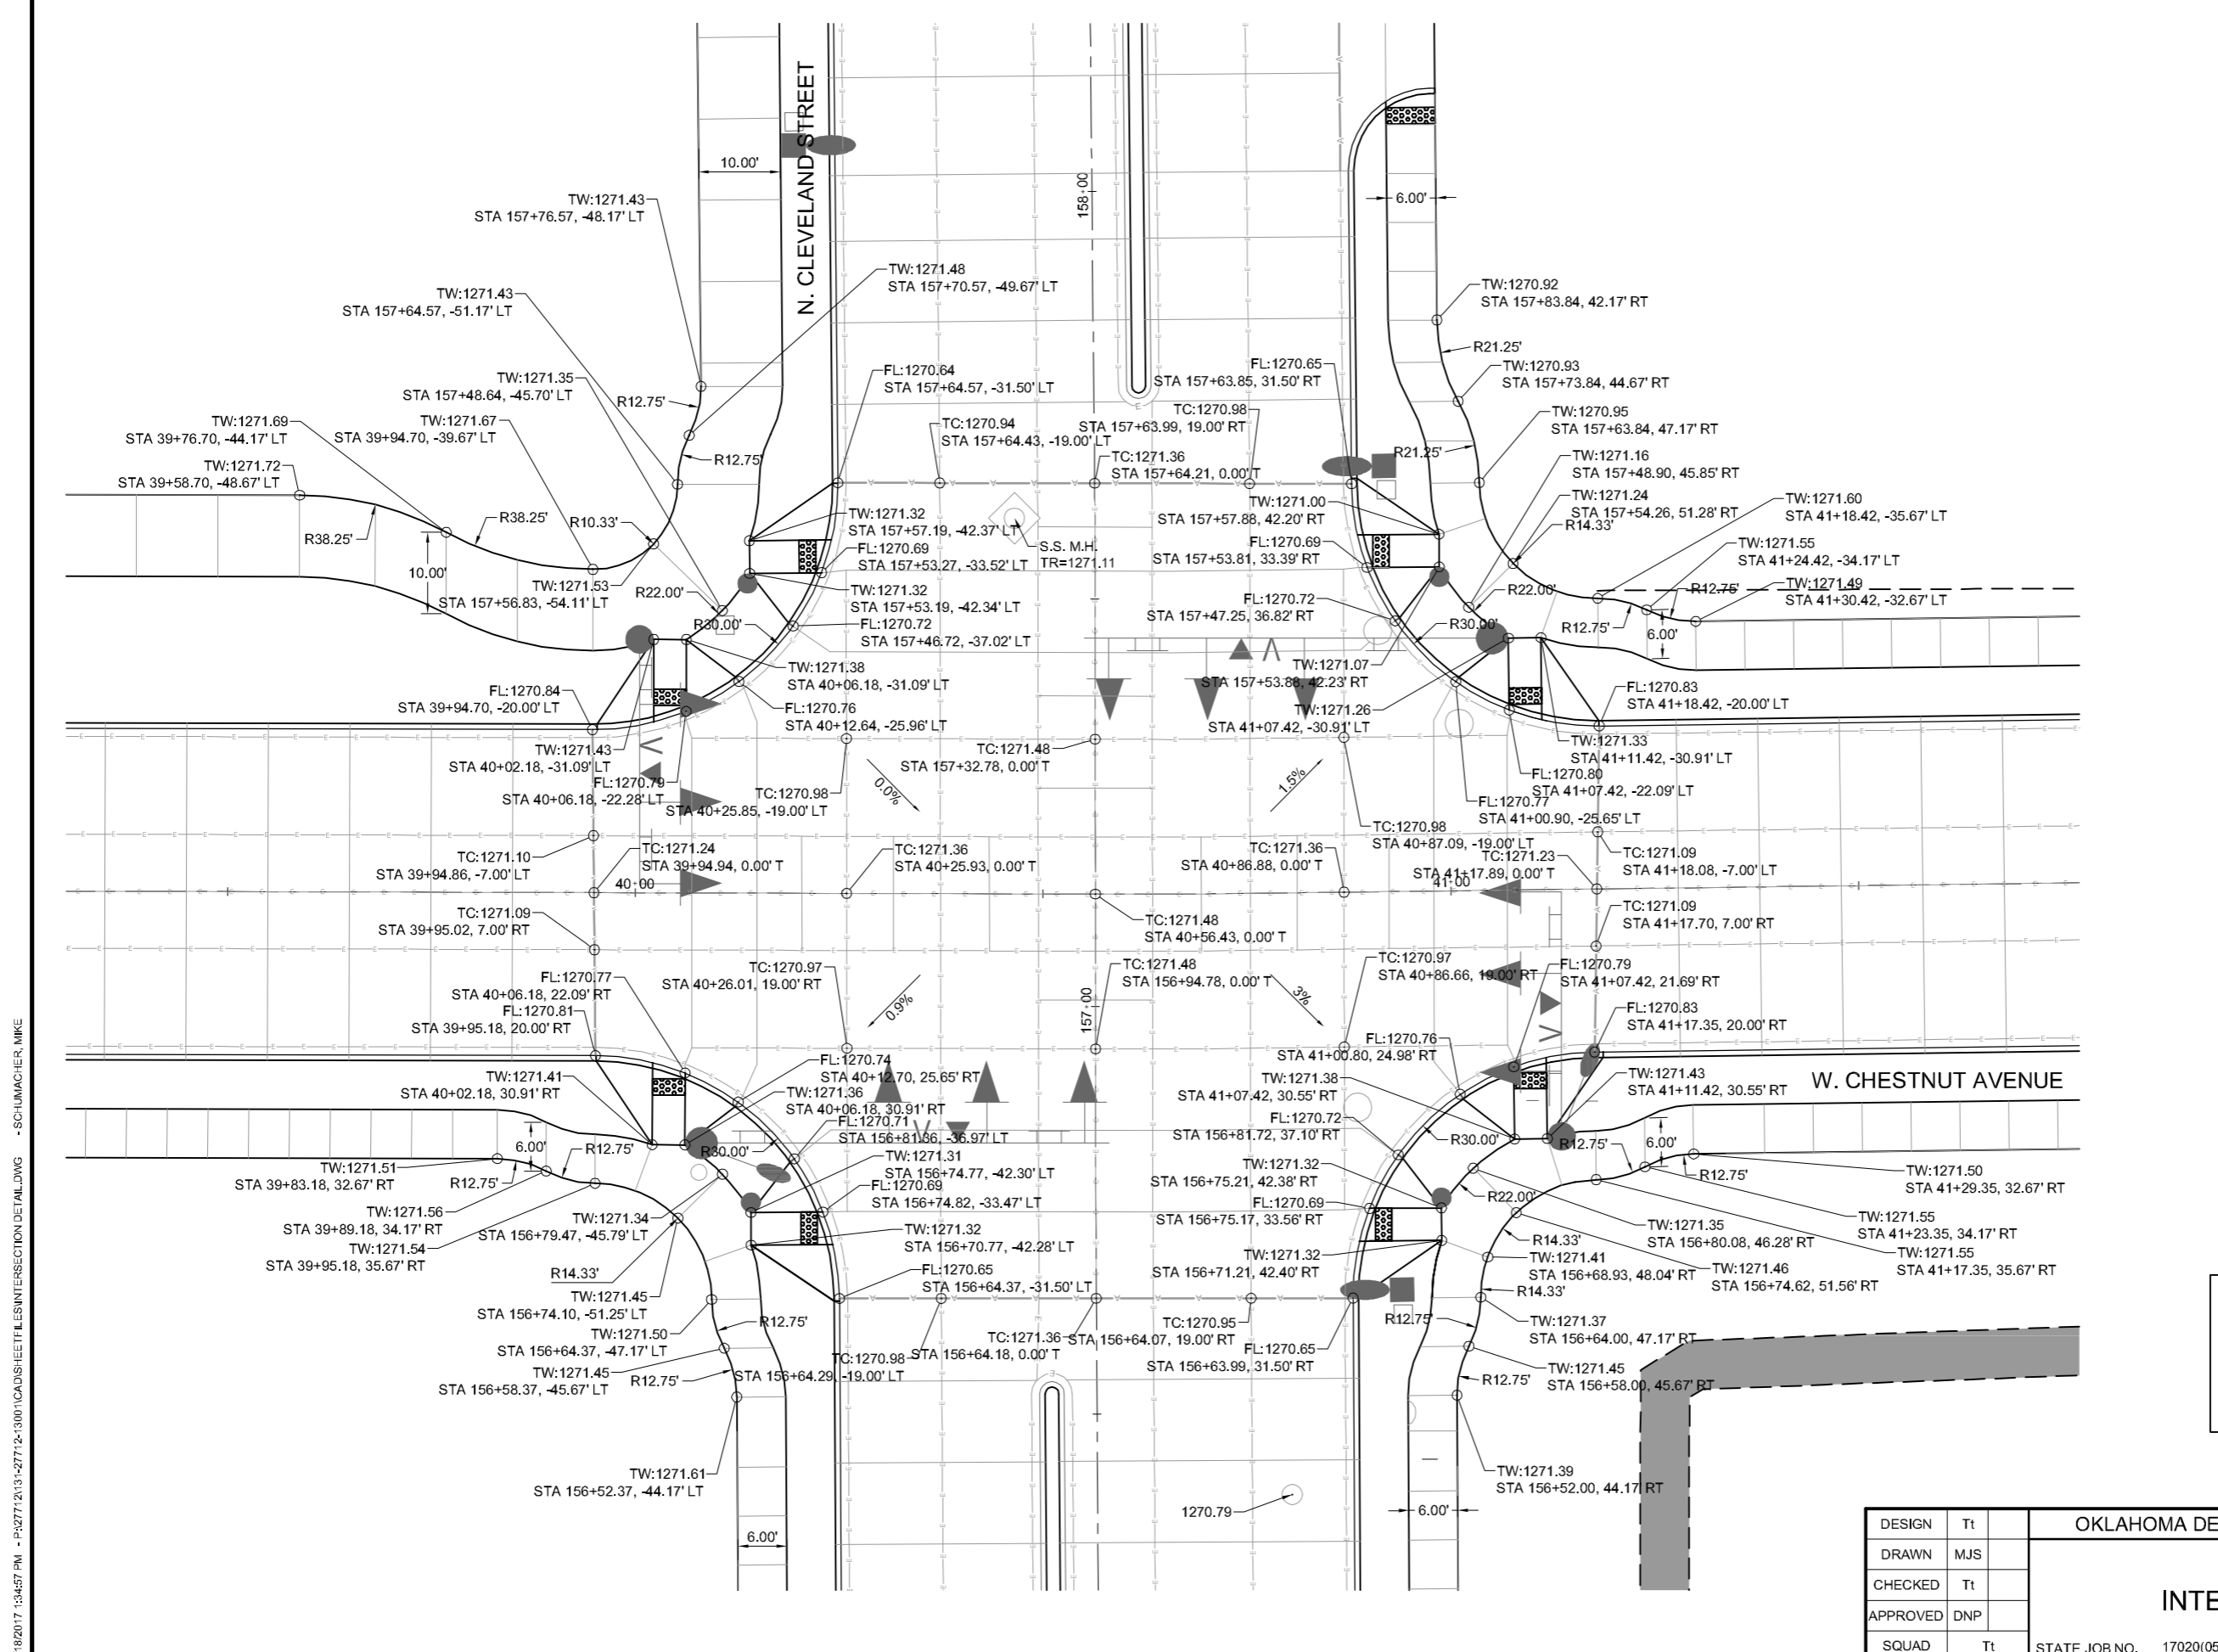


FED. ROAD DIST. NO.	STATE	STATE JOB NO.	FISCAL YEAR	SHEET NO.	TOTAL SHEETS
4	OKLA	17020(05)		33	
DESCRIPTION			REVISIONS	DATE	

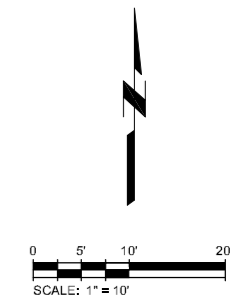

**SPOT ELEV LEGEND**

TC	TOP OF CONCRETE
FL	FLOWLINE -CURB & GUTTER
TW	TOP OF WALK

DESIGN	Tt
DRAWN	MJS
CHECKED	Tt
APPROVED	DNP
SQUAD	Tt

OKLAHOMA DEPARTMENT OF TRANSPORTATION

**INTERSECTION DETAIL**

STATE JOB NO. 17020(05) SHEET NO. 33

CITY PROJECT R-1311A GARFIELD COUNTY

4/18/2017 1:34:57 PM - P:\2771\21\131-100\1\CAD\SHH\FILES\INTERSECTION\DETAIL.DWG - SCHUMACHER, MIKE