



OKLAHOMA DEPARTMENT OF TRANSPORTATION					
FED. ROAD DIST. NO.	STATE	STATE JOB NO.	FISCAL YEAR	SHEET NO.	TOTAL SHEETS
4	OKLA	17020(05)		34	
DESCRIPTION			REVISIONS	DATE	

SEC. 2, T-22-N, R-7-W


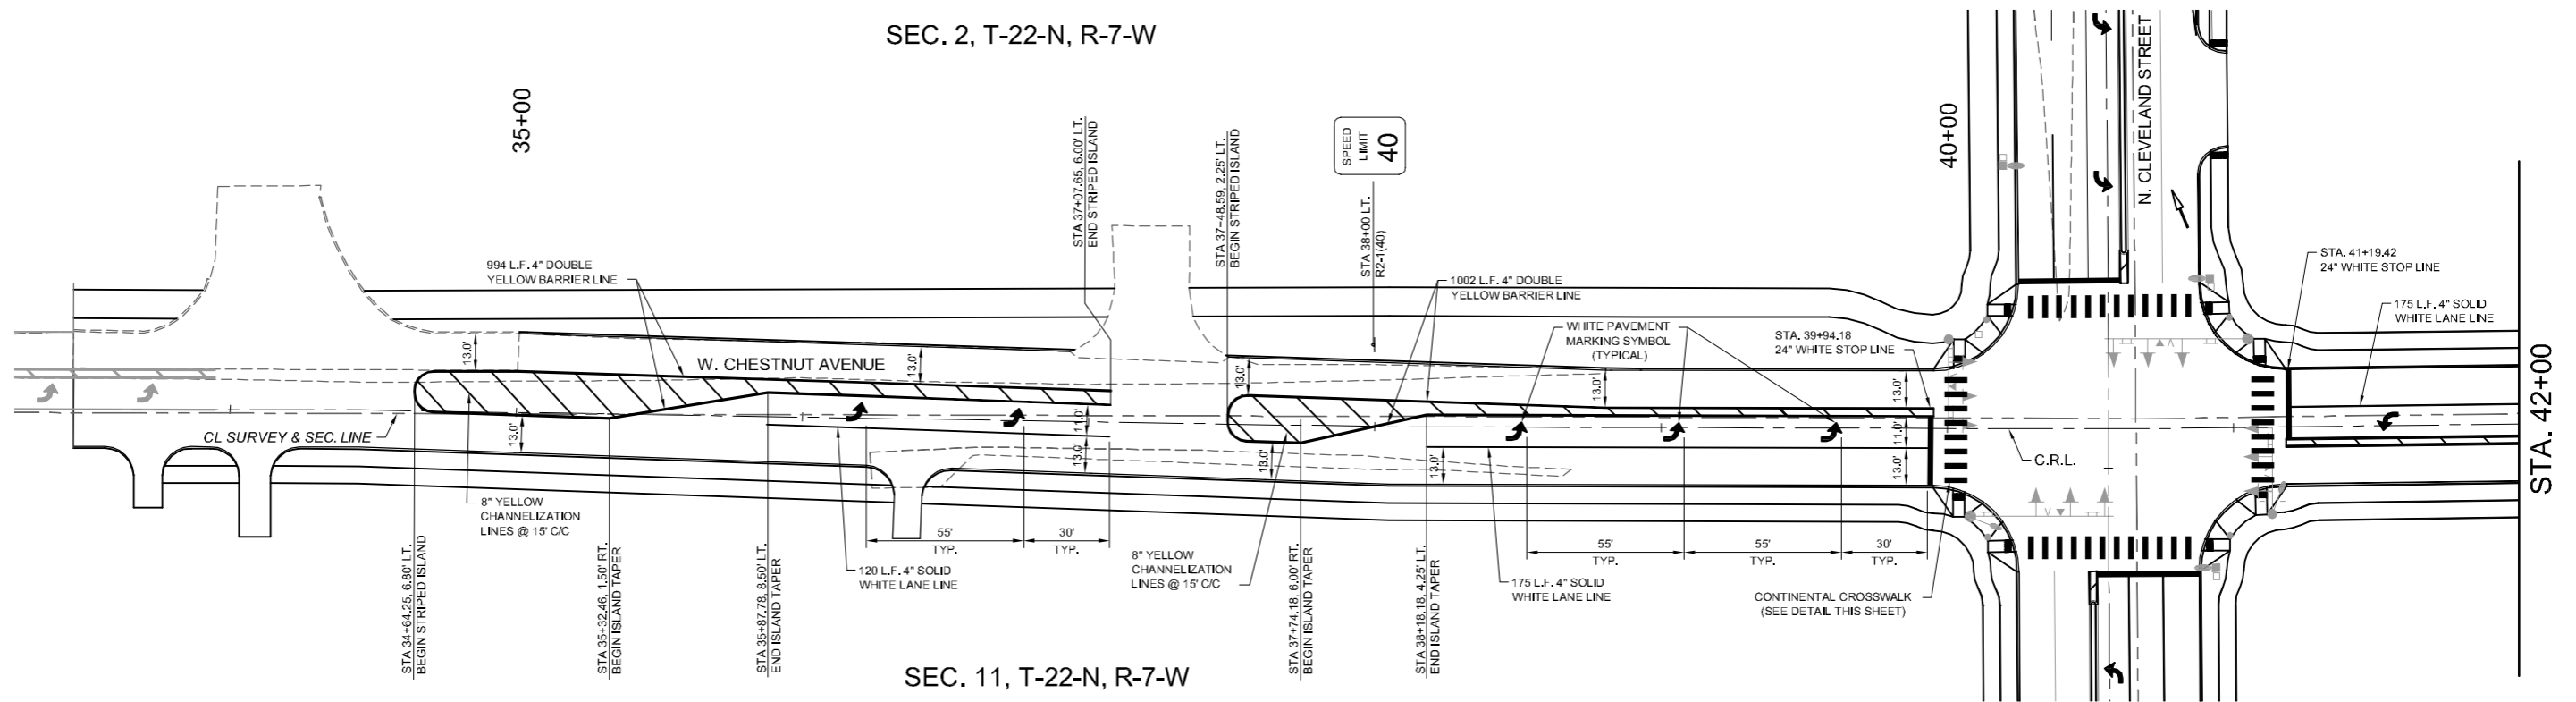


SEC. 11, T-22-N, R-7-W

SEC. 1, T-22-N, R-7-W

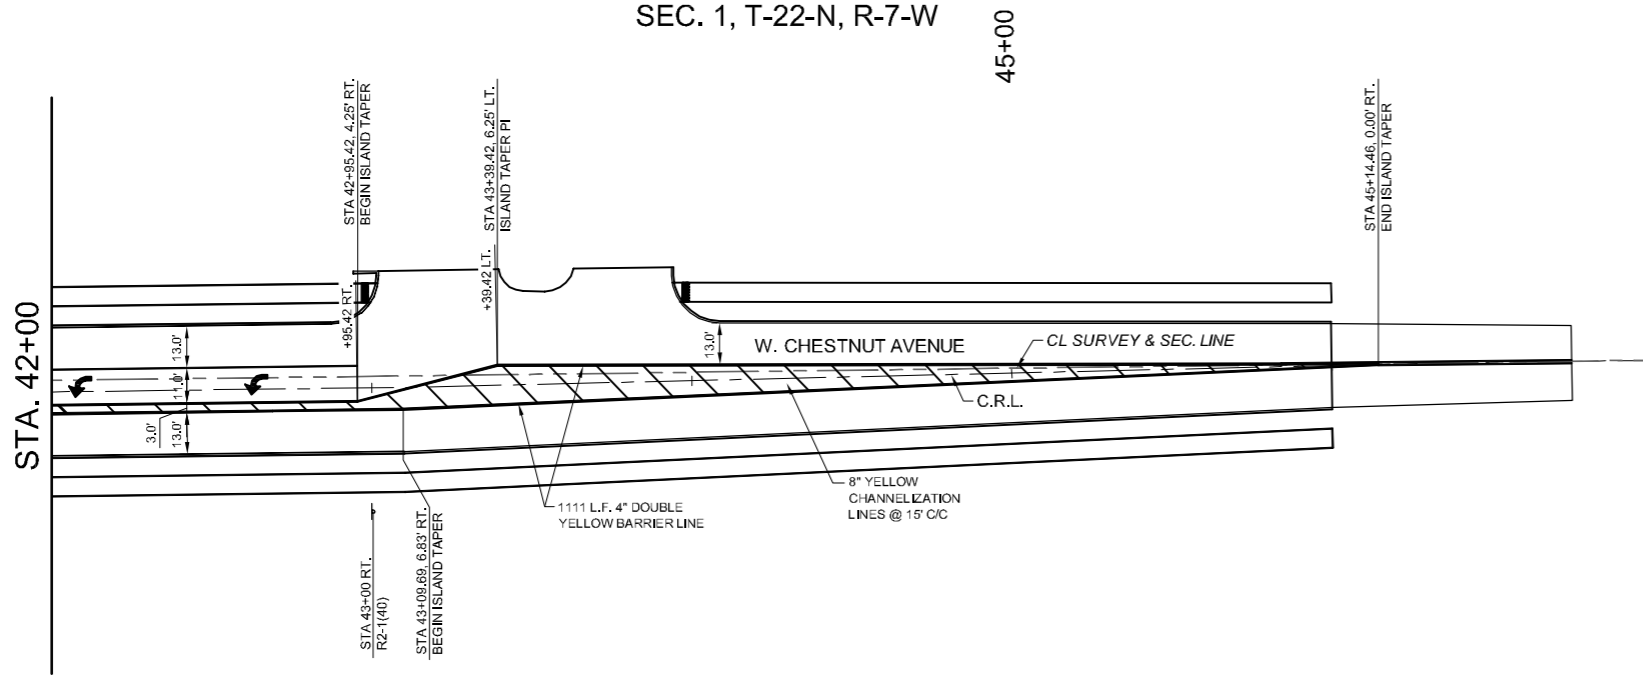

SEC. 12, T-22-N, R-7-W

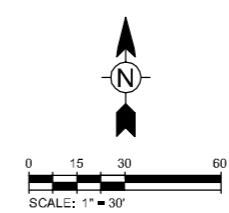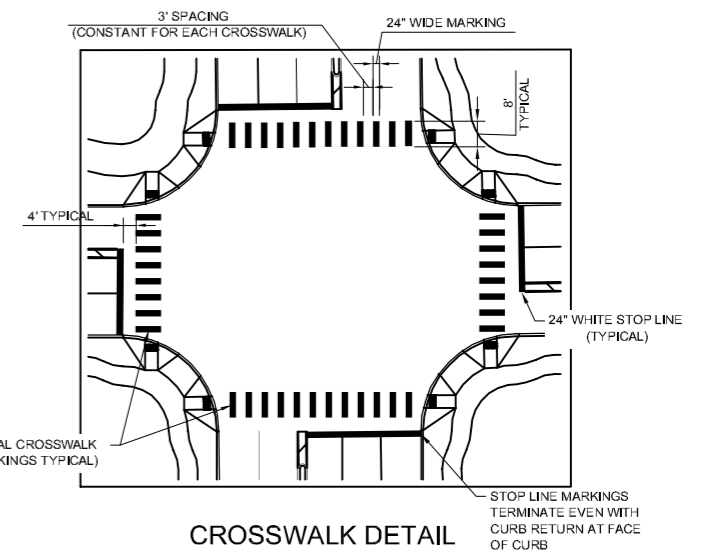

DESIGN	Tt
DRAWN	MJS
CHECKED	Tt
APPROVED	DNP
SQUAD	Tt

W. CHESTNUT AVENUE

OKLAHOMA DEPARTMENT OF TRANSPORTATION

SIGNING & STRIPING PLAN

STA. 34+64.10 TO 46+74.89

STATE JOB NO. 17020(05) SHEET NO. 34

CITY PROJECT R-1311A GARFIELD COUNTY

4/18/2017 1:36:26 PM - P:\2771\21\1311\1\CAD\SHETS\STRIPES\1.DWG - SCHUMACHER, MIKE