



OKLAHOMA DEPARTMENT OF TRANSPORTATION					
FED. ROAD DIST. NO.	STATE	STATE JOB NO.	FISCAL YEAR	SHEET NO.	TOTAL SHEETS
4	OKLA	17020(05)		35	
DESCRIPTION			REVISIONS	DATE	

SEC. 11, T-22-N, R-7-W

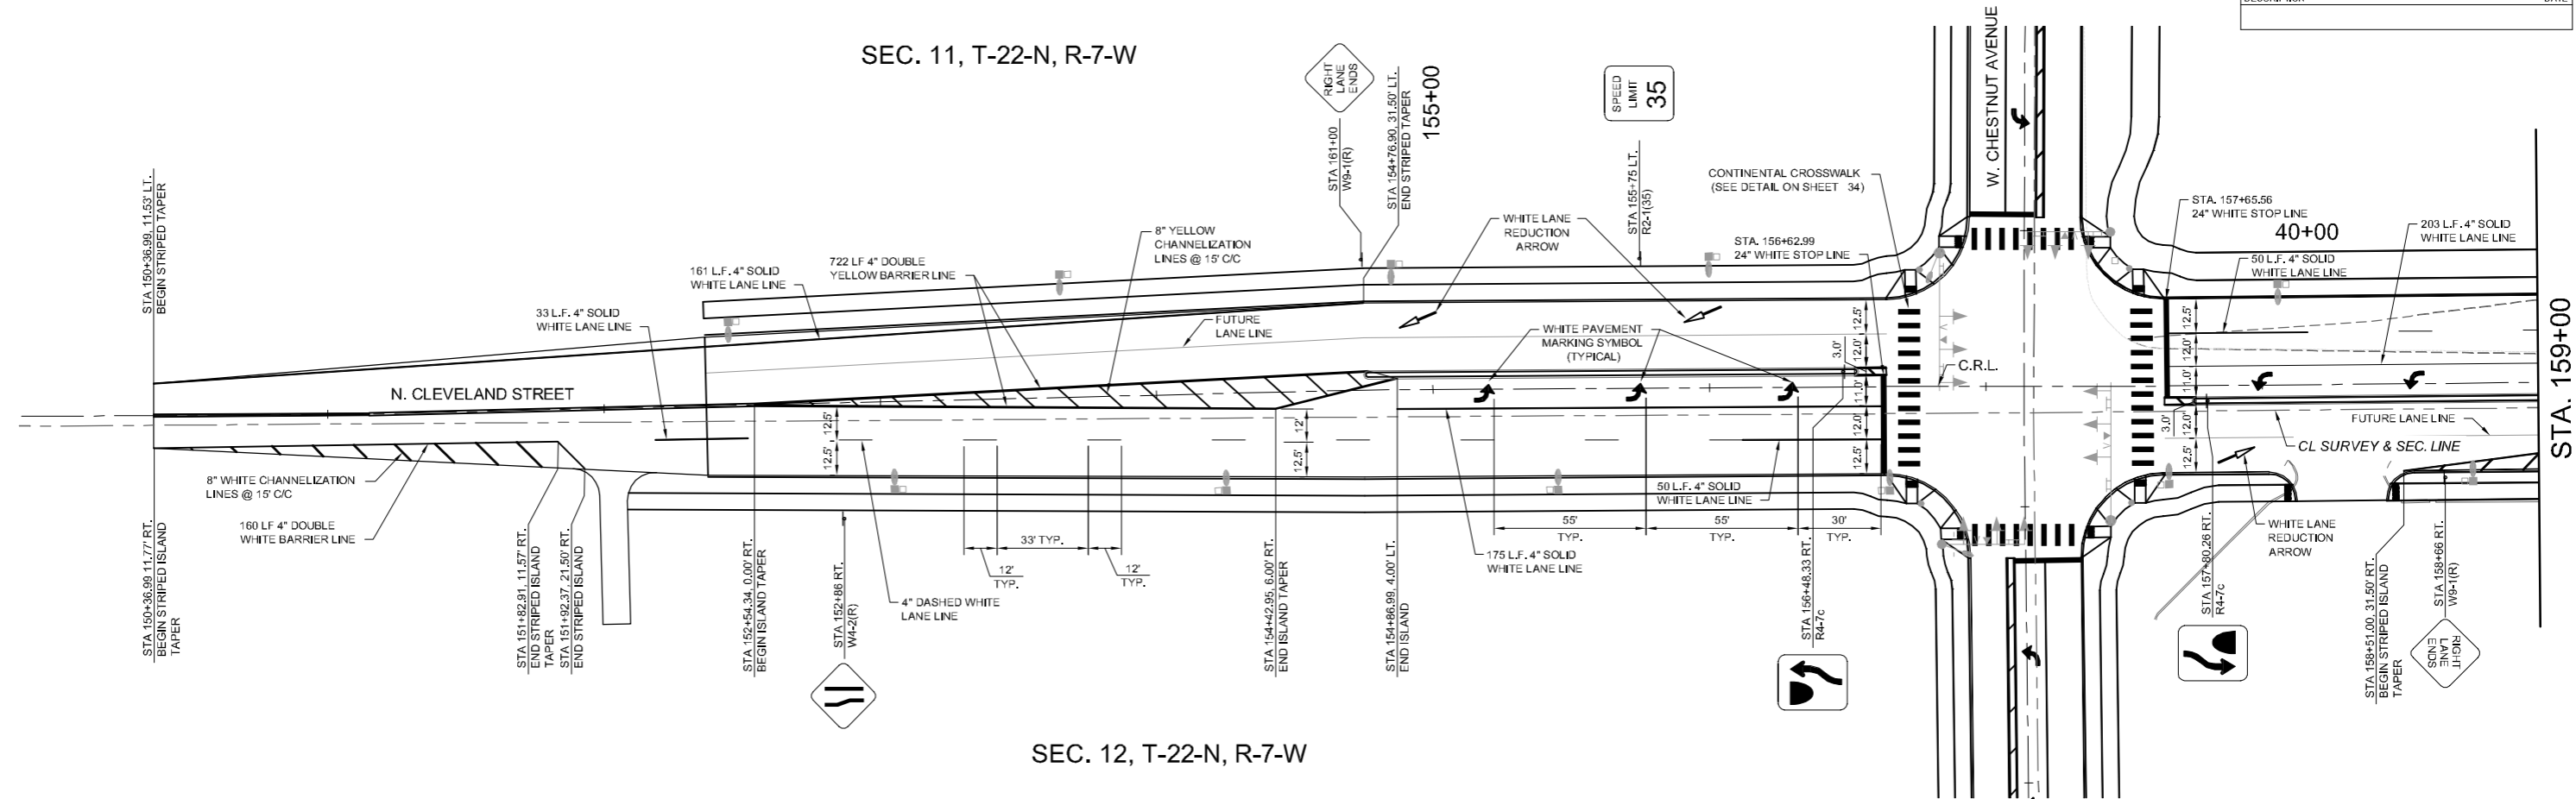

SEC. 12, T-22-N, R-7-W

SEC. 2, T-22-N, R-7-W

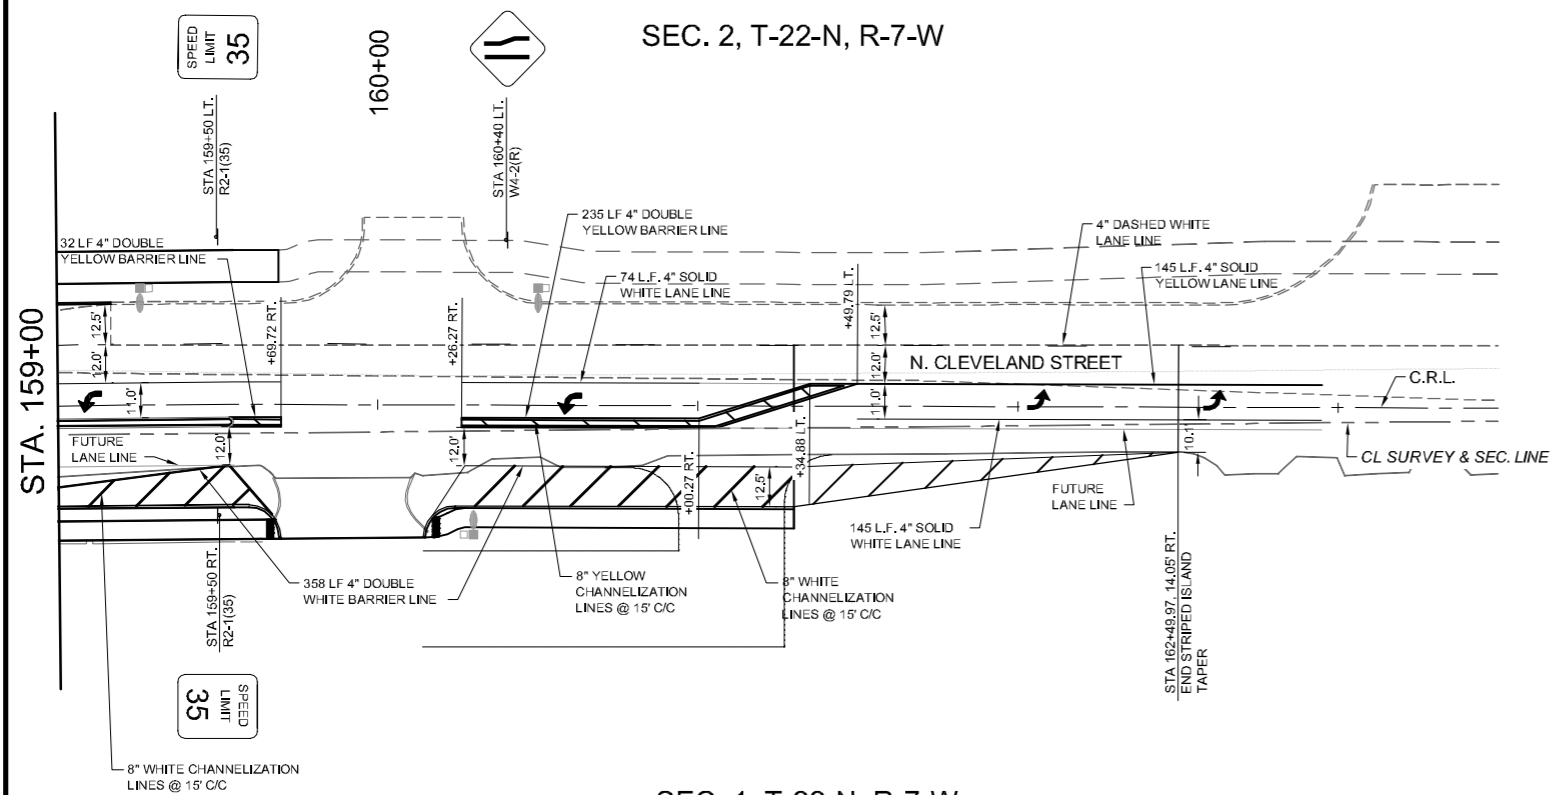

SEC. 1, T-22-N, R-7-W

DESIGN	Tt	OKLAHOMA DEPARTMENT OF TRANSPORTATION
DRAWN	MJS	
CHECKED	Tt	
APPROVED	DNP	
SQUAD	Tt	STATE JOB NO. 17020(05)

SIGNING & STRIPING PLAN
STA. 150+36.99 TO 162+94.79

SHEET NO. 35
GARFIELD COUNTY

4/18/2017 1:36:57 PM - P:\2771\21\131-2771\2-1300\1\CAD\SHETS\STRIPES\STRIPES-2.DWG - SCHUMACHER, MIKE