
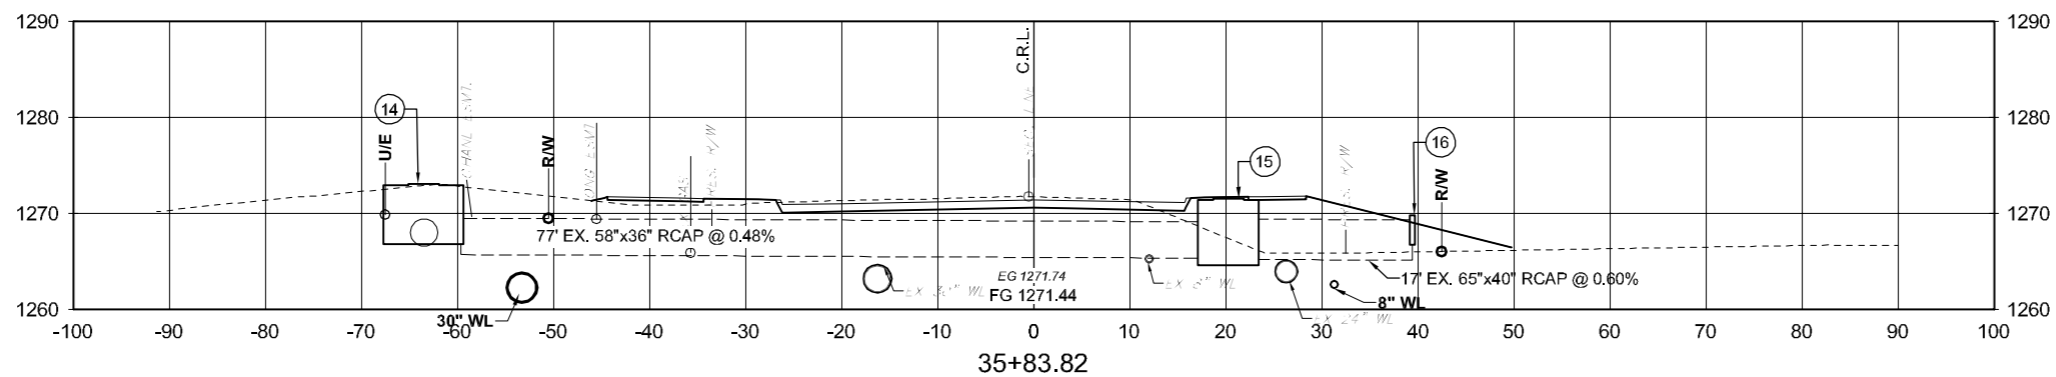
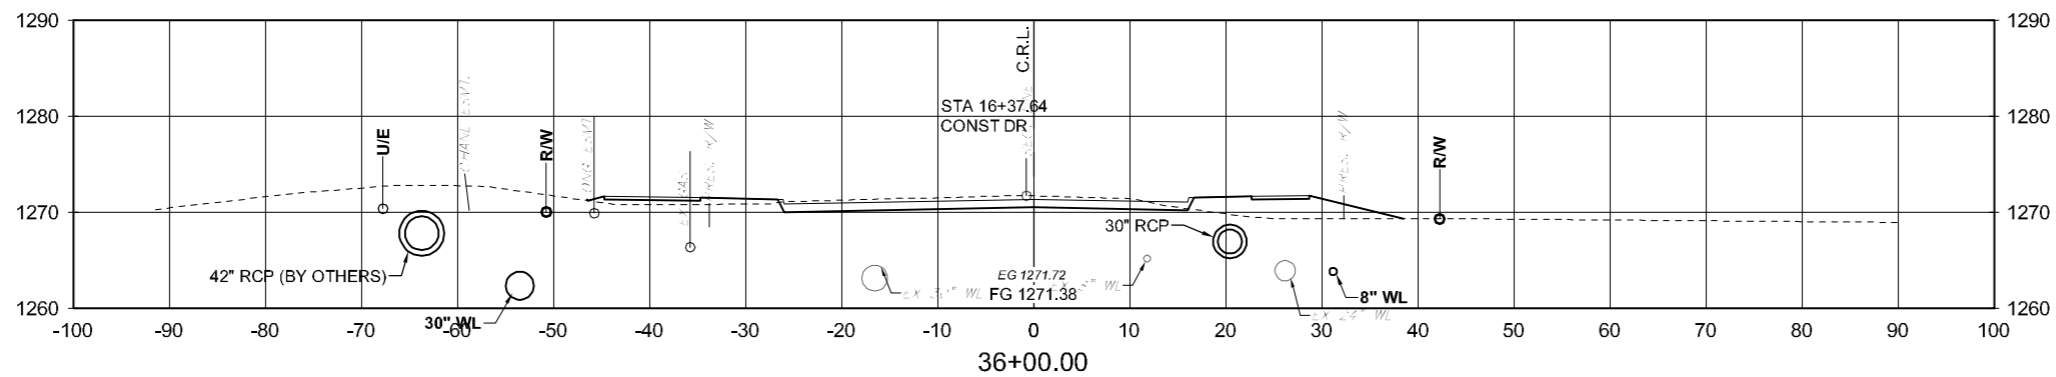


FED. ROAD DIST. NO.	STATE	STATE JOB NO.	FISCAL YEAR	SHEET NO.	TOTAL SHEETS
4	OKLA	17020(05)		X3	

DESCRIPTION	REVISIONS	DATE

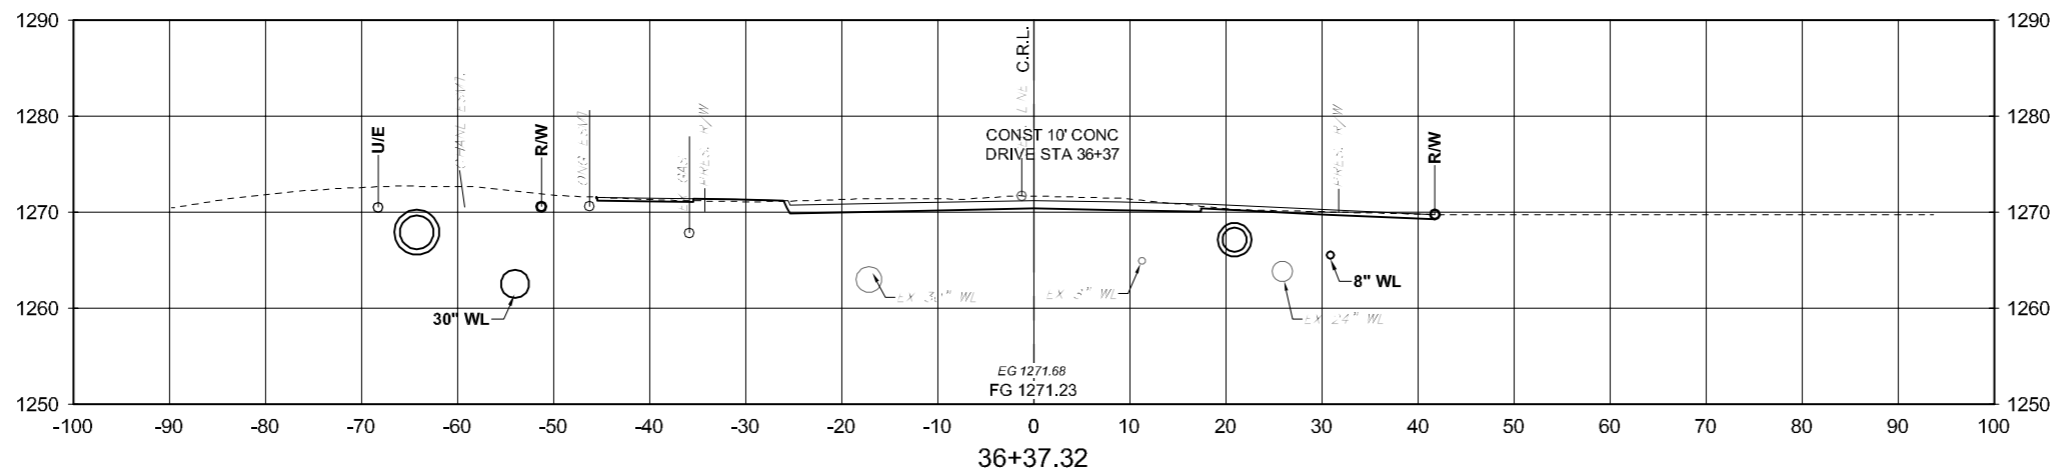

4/18/2017 1:38:19 PM - P:\2771\21\131-2771\2-100\1\CAD\SH\FILES\SECTIONS\CH\ESTNU1.DWG -SCHUMACIER, MIKE