
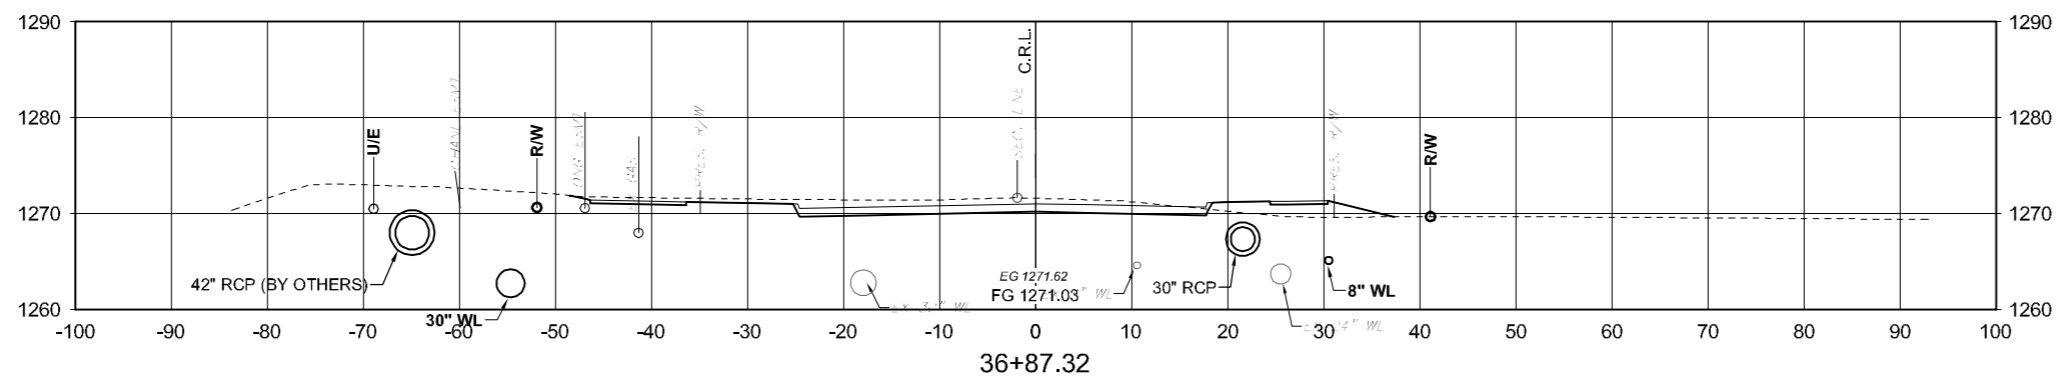
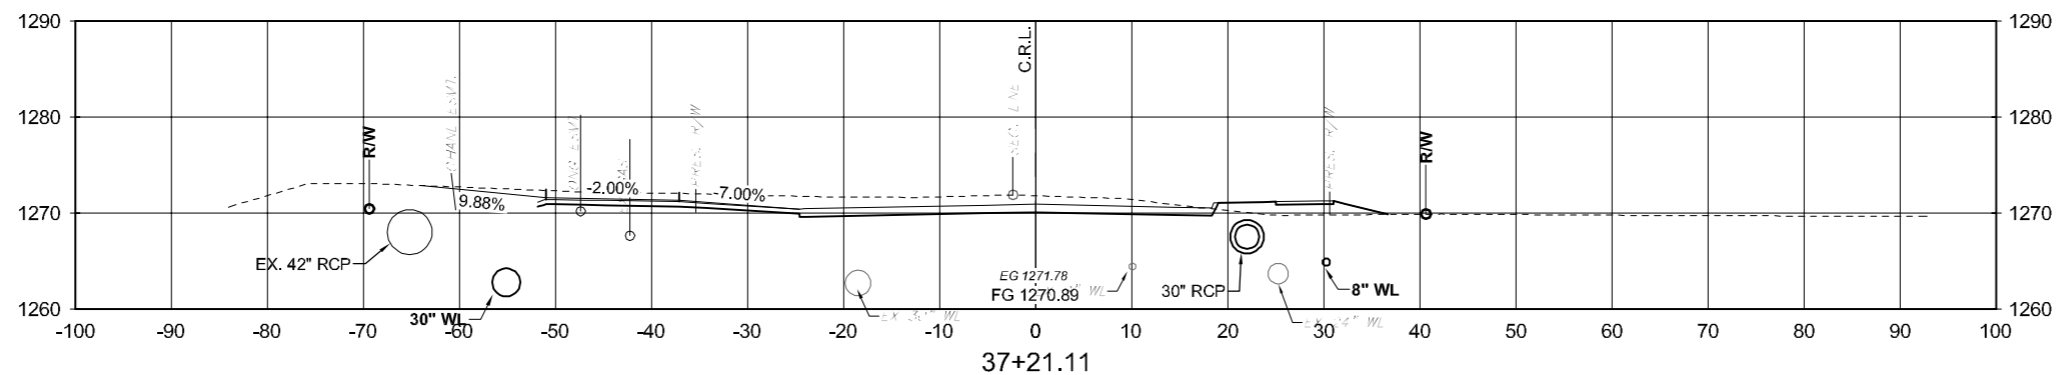


FED. ROAD DIST. NO.	STATE	STATE JOB NO.	FISCAL YEAR	SHEET NO.	TOTAL SHEETS
4	OKLA	17020(05)		X4	

DESCRIPTION	REVISIONS	DATE

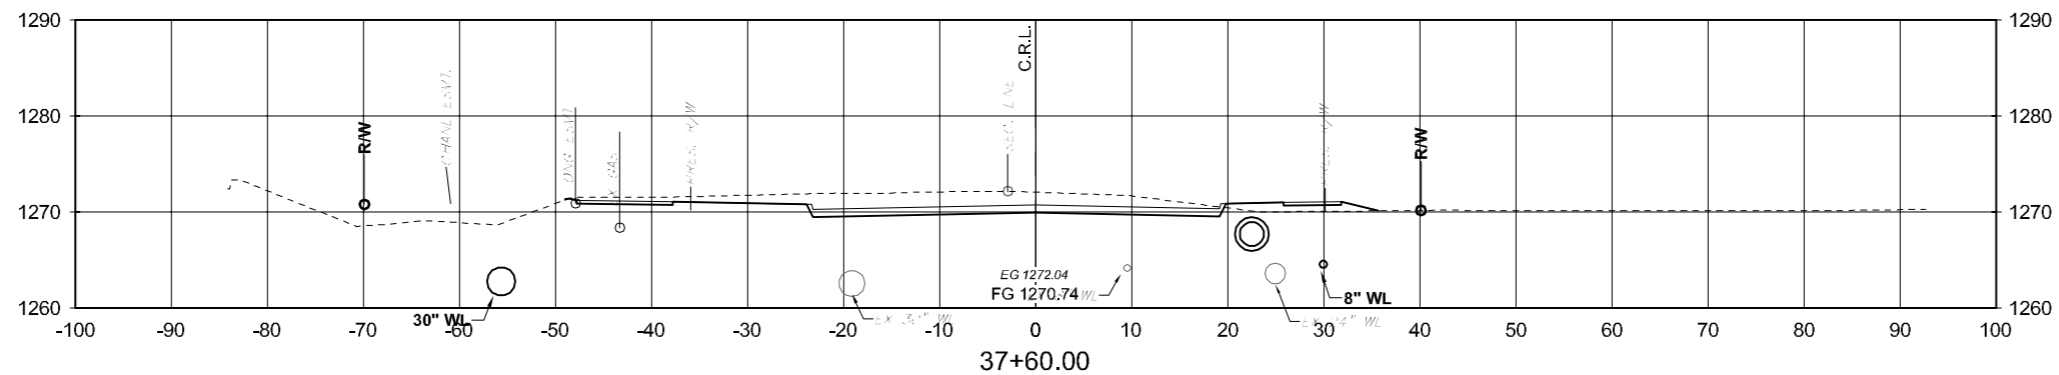

4/18/2017 1:38:41 PM - P:\27712\131-27712-100\1\CADD\SHEETFILES\X-SECTIONS\CH12STNUT.DWG -SCHUMACIER, MIKE