
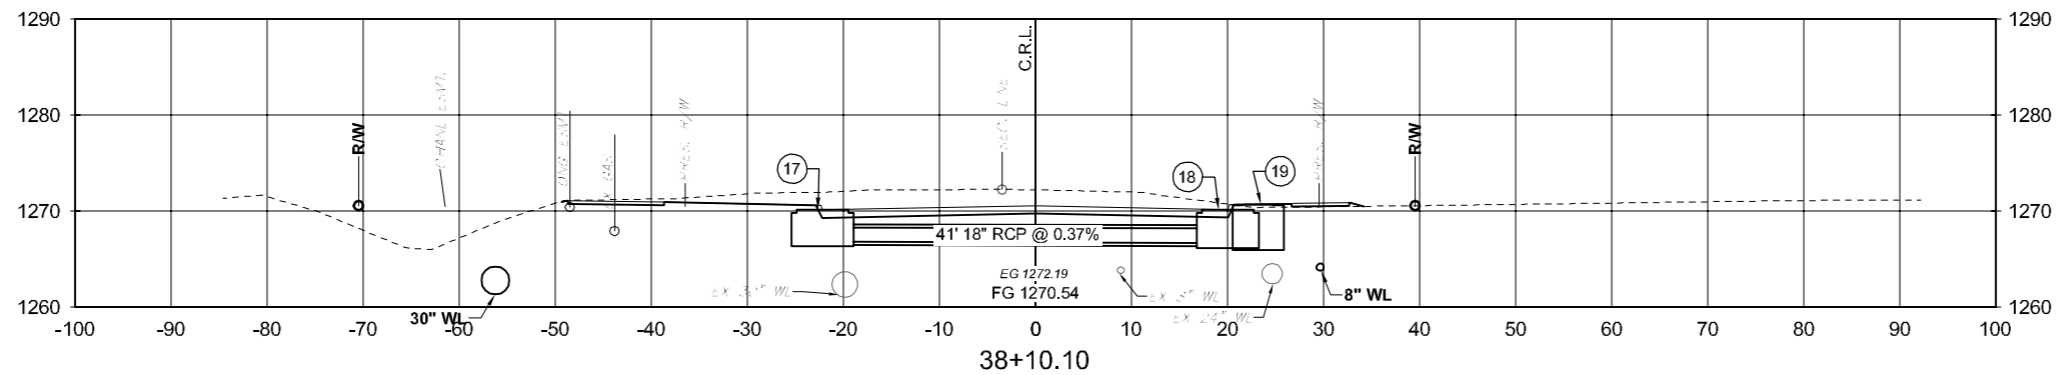
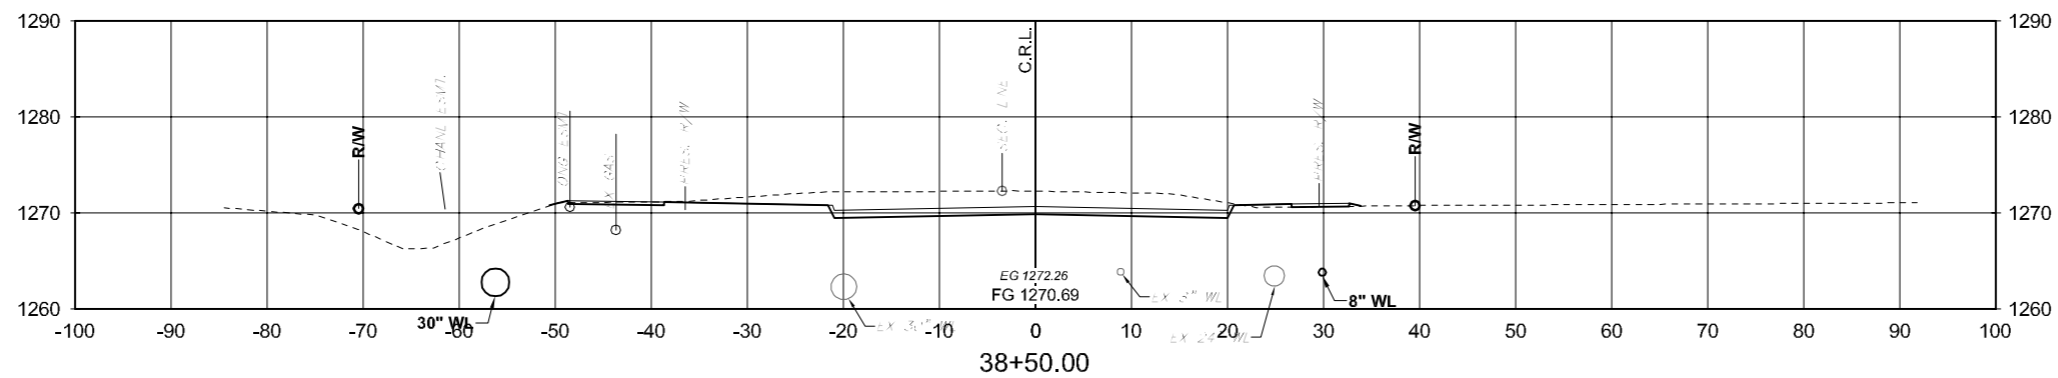


FED. ROAD DIST. NO.	STATE	STATE JOB NO.	FISCAL YEAR	SHEET NO.	TOTAL SHEETS
4	OKLA	17020(05)		X5	

DESCRIPTION	REVISIONS	DATE

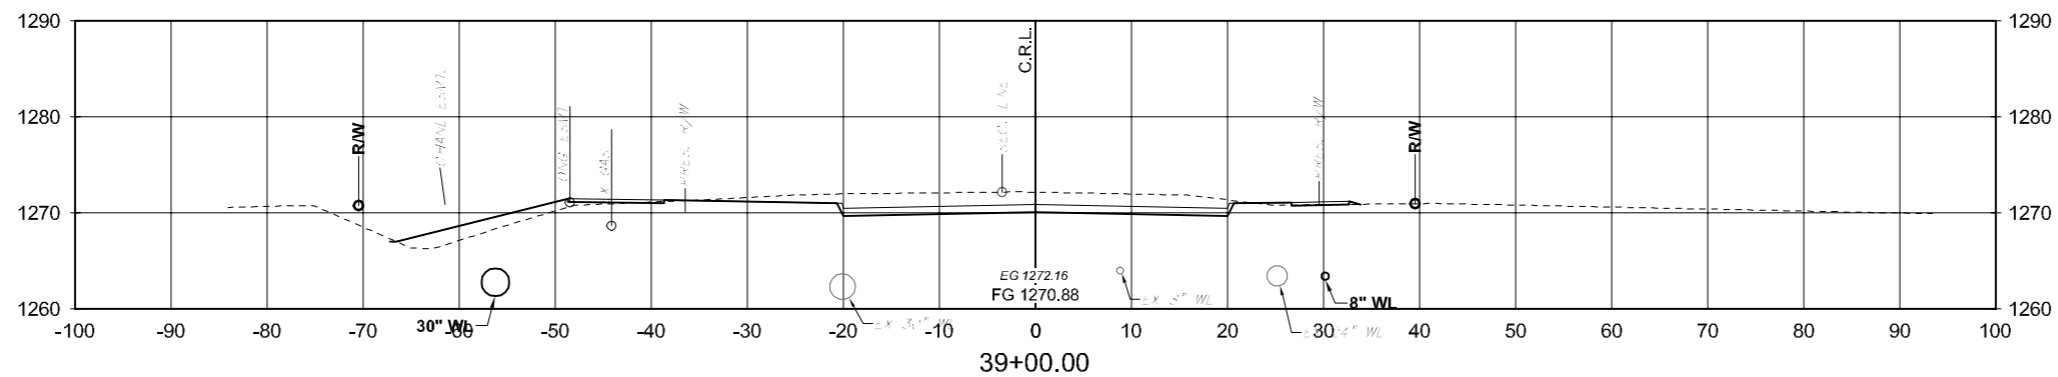

4/18/2017 14:00:03 PM - P:\27712\131-27712-100\1\CAD\SHETS\FILES\X-SECTIONS\CHSTNUT.DWG -SCHUMACHER, MIKE