
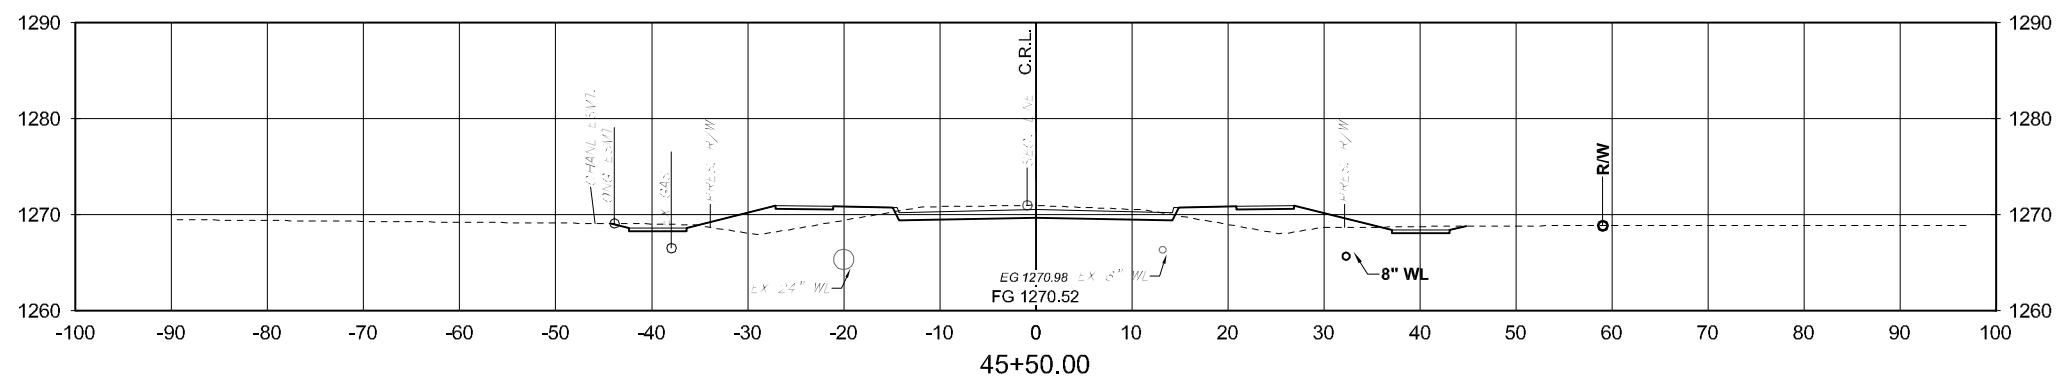
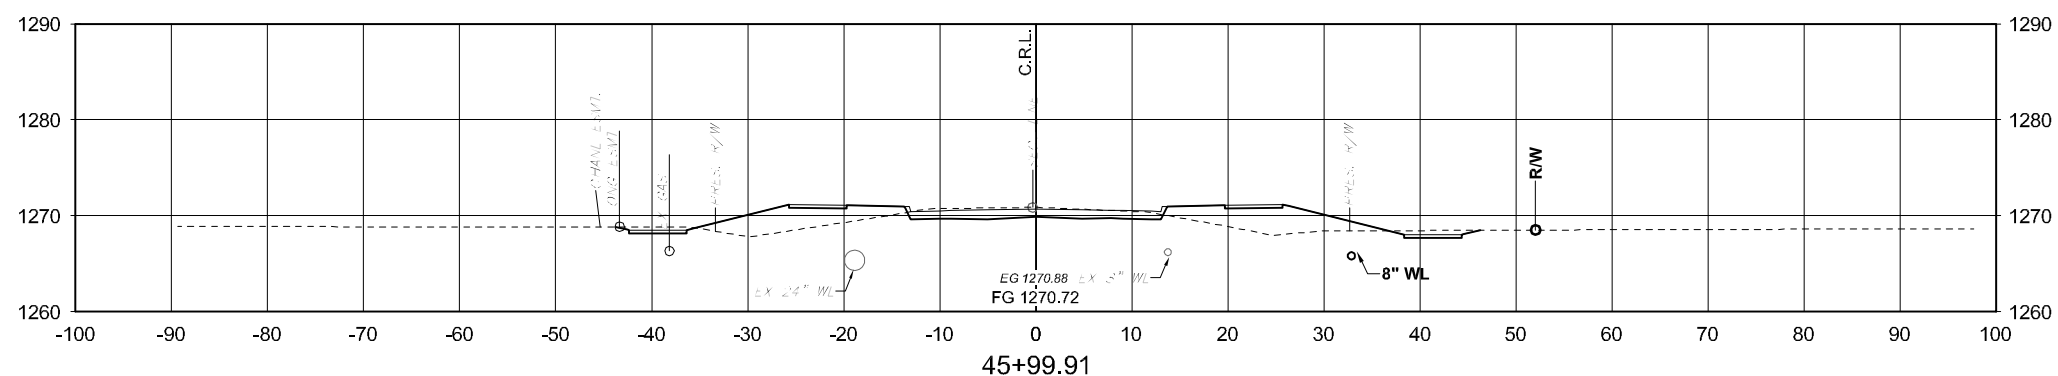


FED. ROAD DIST. NO.	STATE	STATE JOB NO.	FISCAL YEAR	SHEET NO.	TOTAL SHEETS
4	OKLA	17020(05)		X10	

DESCRIPTION	REVISIONS	DATE

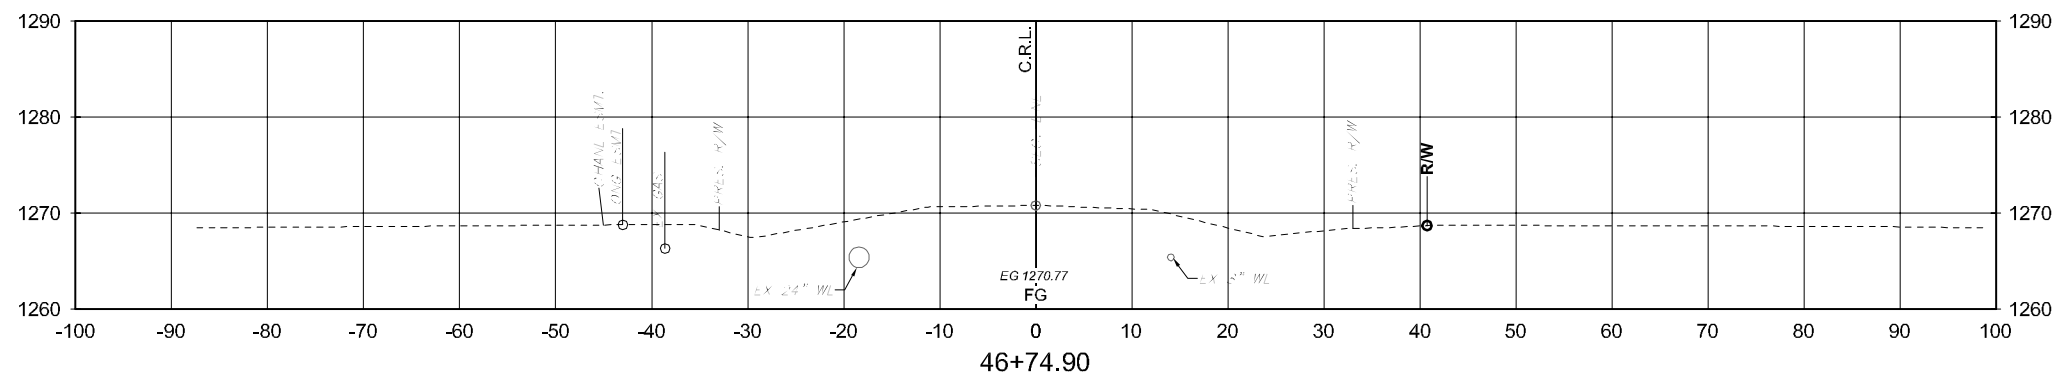

4/18/2017 14:15:53 PM - P:\27712\131-27712-100\1\CAD\SHSHEETFILES\SECTION\SECTION\T.DWG -SCHUMACIER, MIKE