
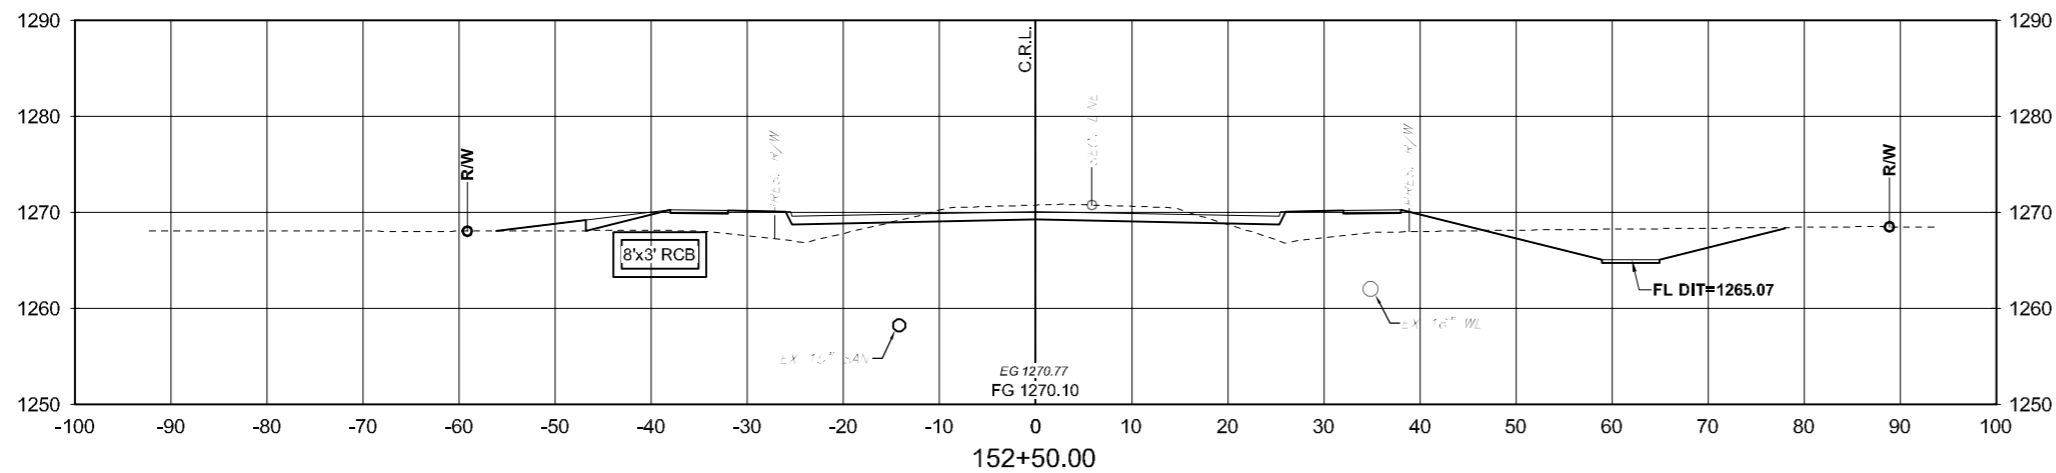
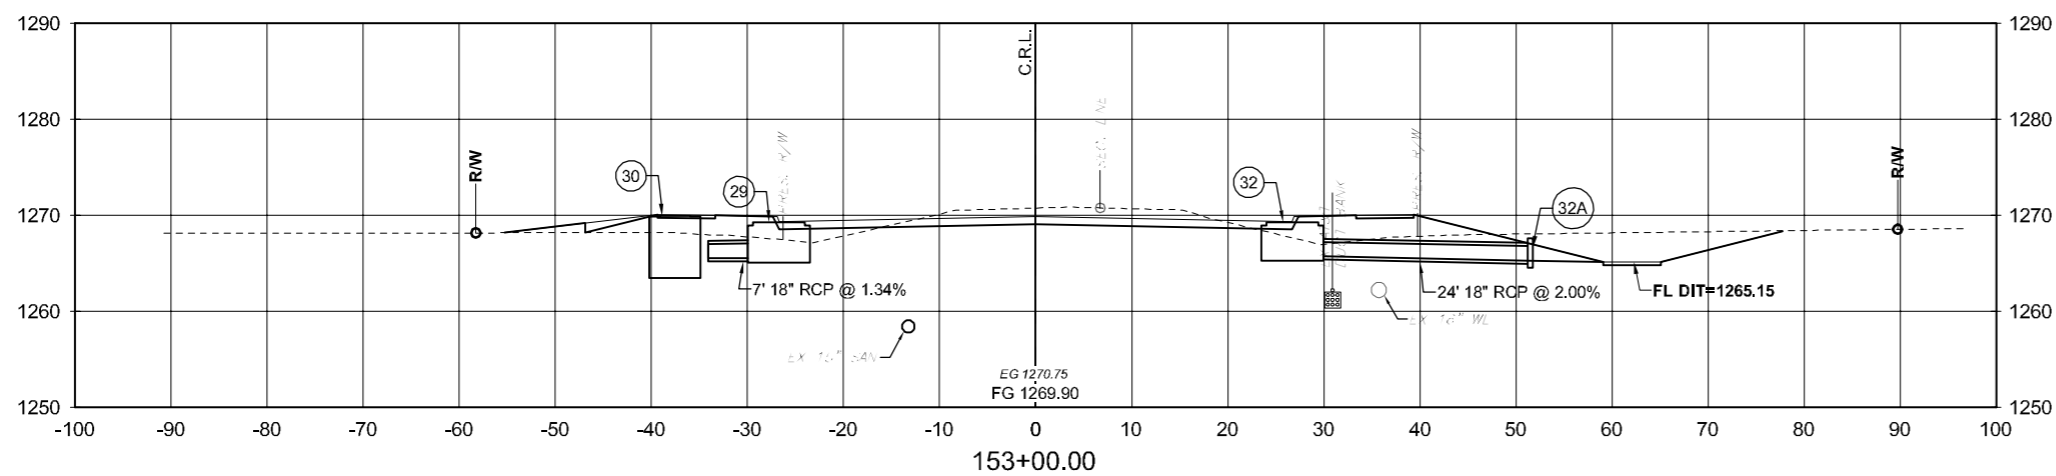


FED. ROAD DIST. NO.	STATE	STATE JOB NO.	FISCAL YEAR	SHEET NO.	TOTAL SHEETS
4	OKLA	17020(05)		X13	

DESCRIPTION	REVISIONS	DATE

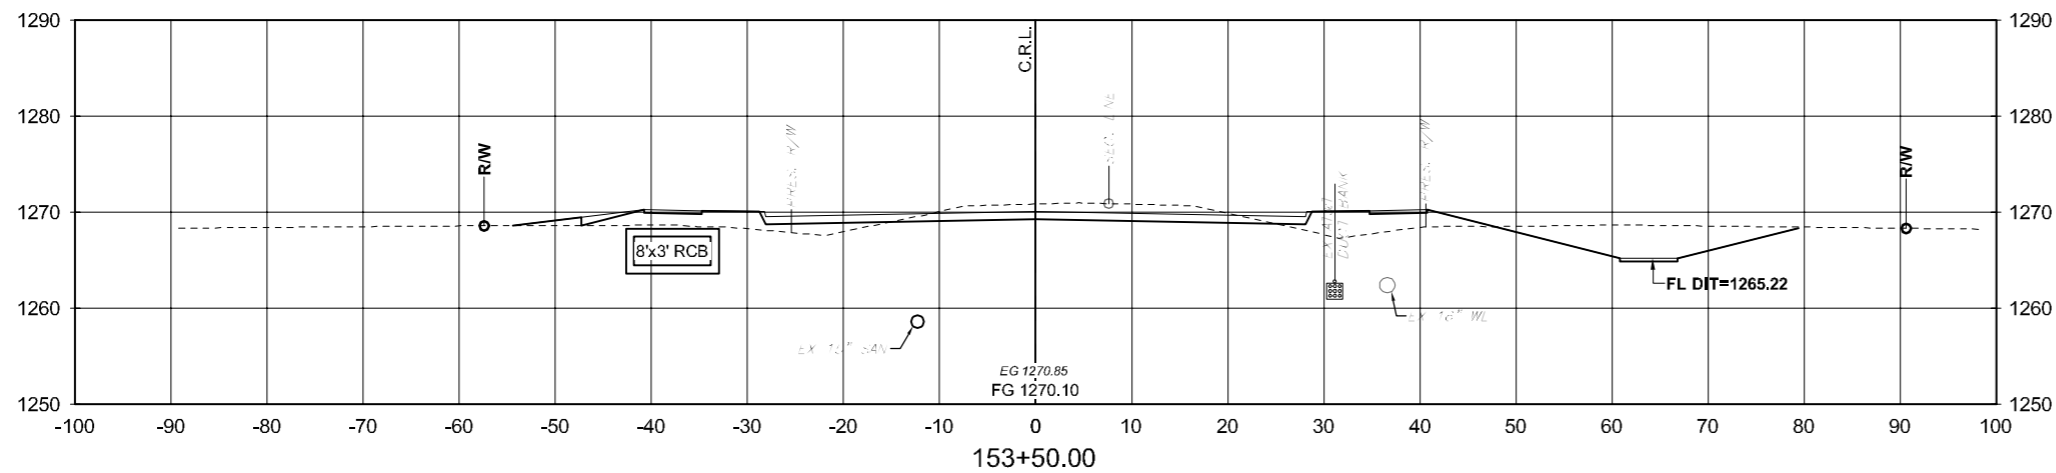

4/18/2017 1:43:19 PM - P:\2771\21\131-2771\2-300\CAD\SHSHEETFILES\SECTION\CLEVELAND.DWG - SCHUMACHER, MIKE