
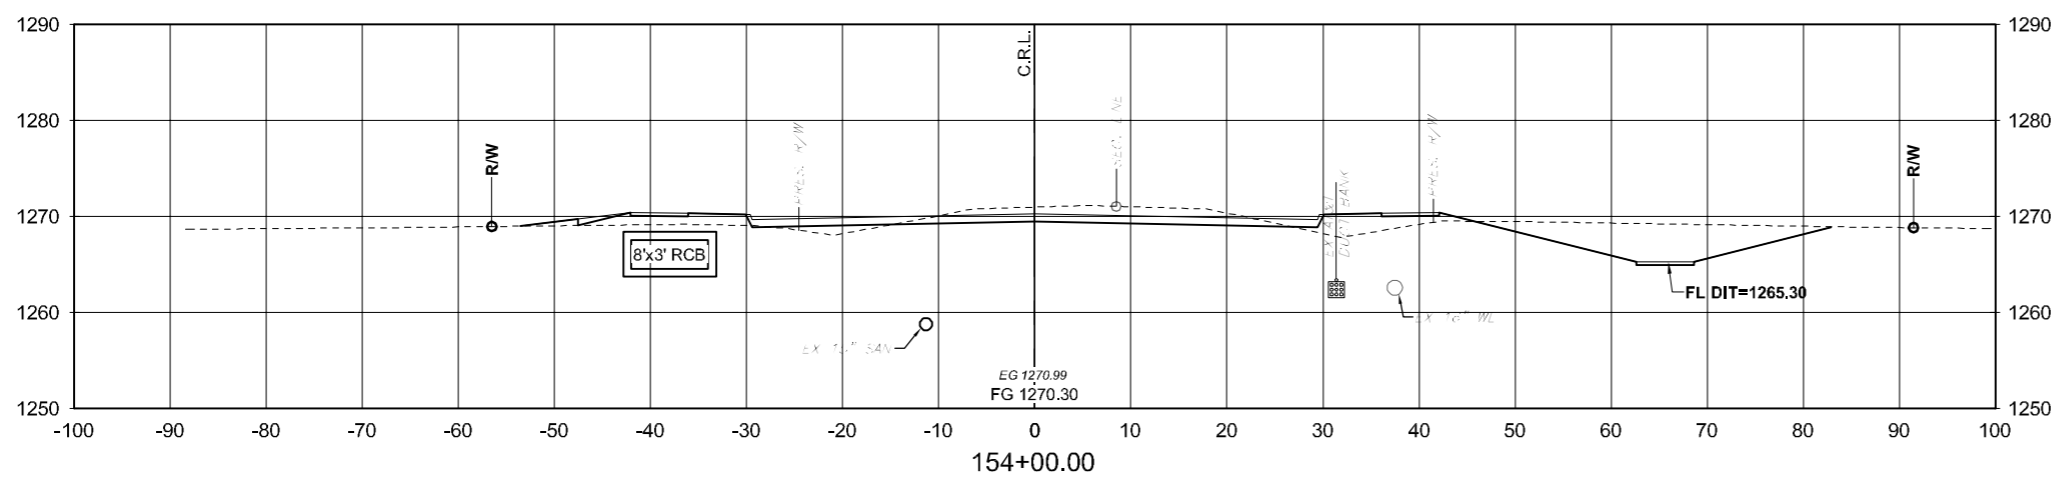
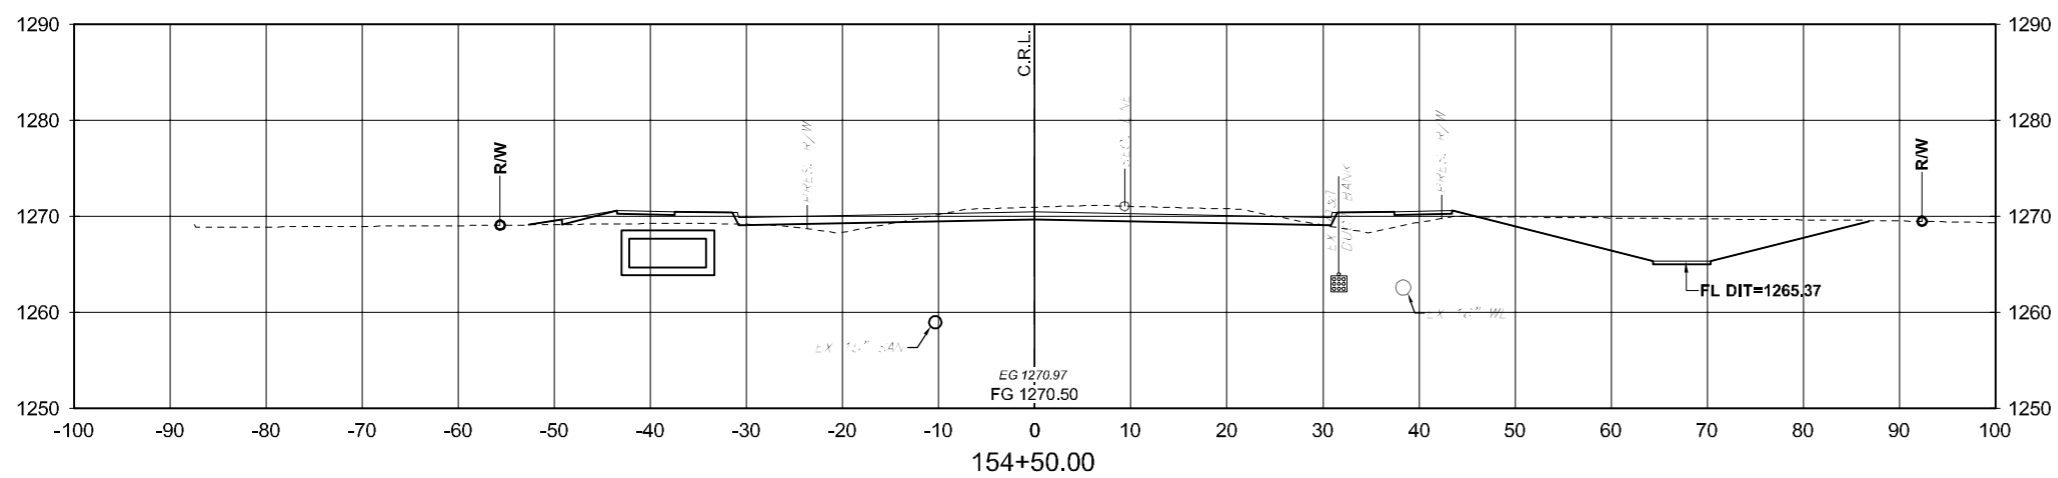


FED. ROAD DIST. NO.	STATE	STATE JOB NO.	FISCAL YEAR	SHEET NO.	TOTAL SHEETS
4	OKLA	17020(05)		X14	

DESCRIPTION	REVISIONS	DATE

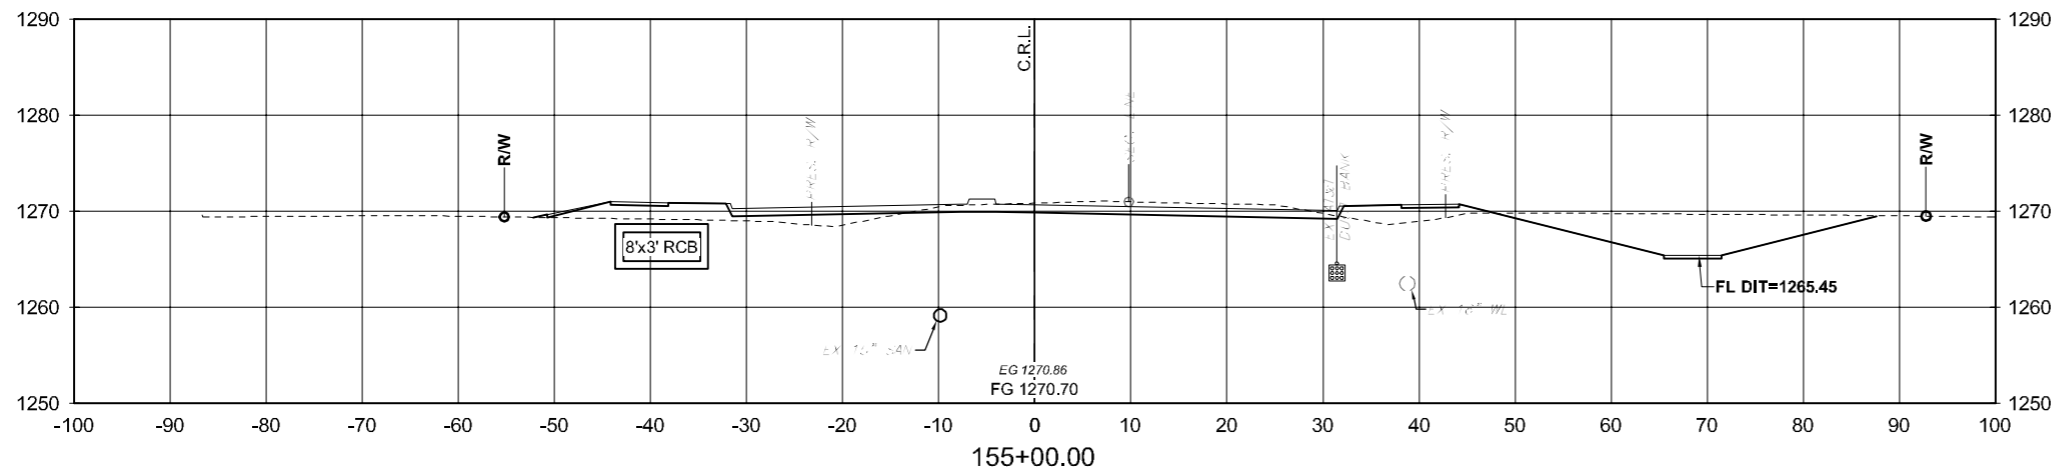

4/18/2017 14:34:41 PM - P:\2771\21\31\27712-300\CAD\SHHEETFILES\SECTION\SCLEVELAND.DWG - SCHUMACHER, MIKE