
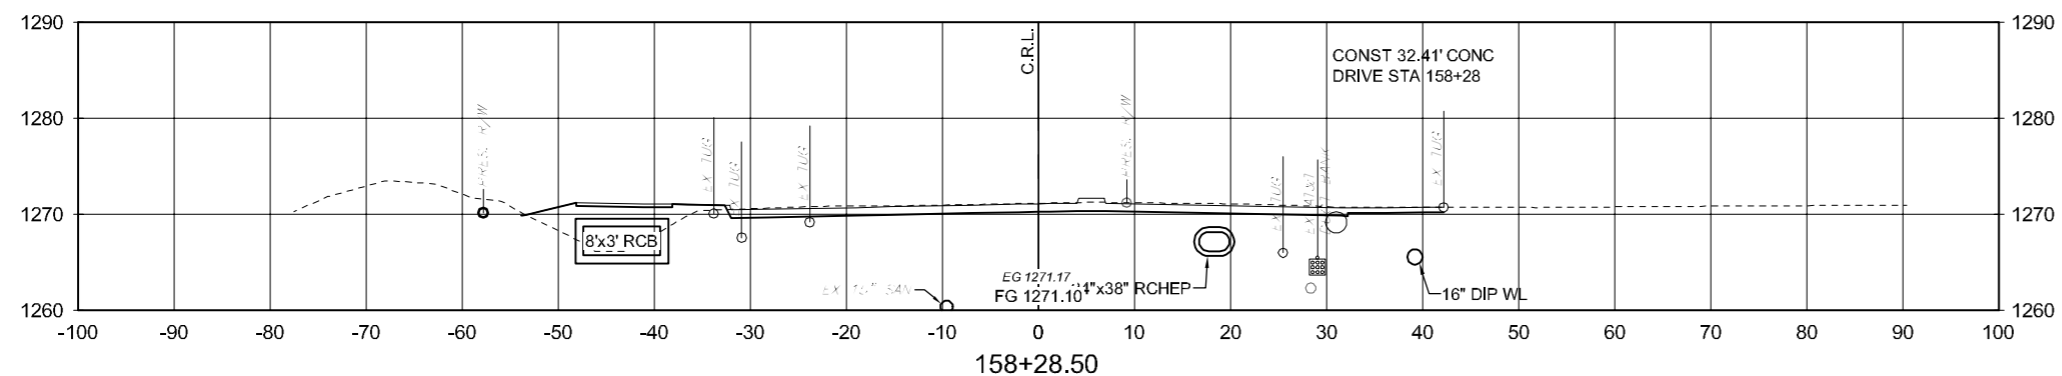
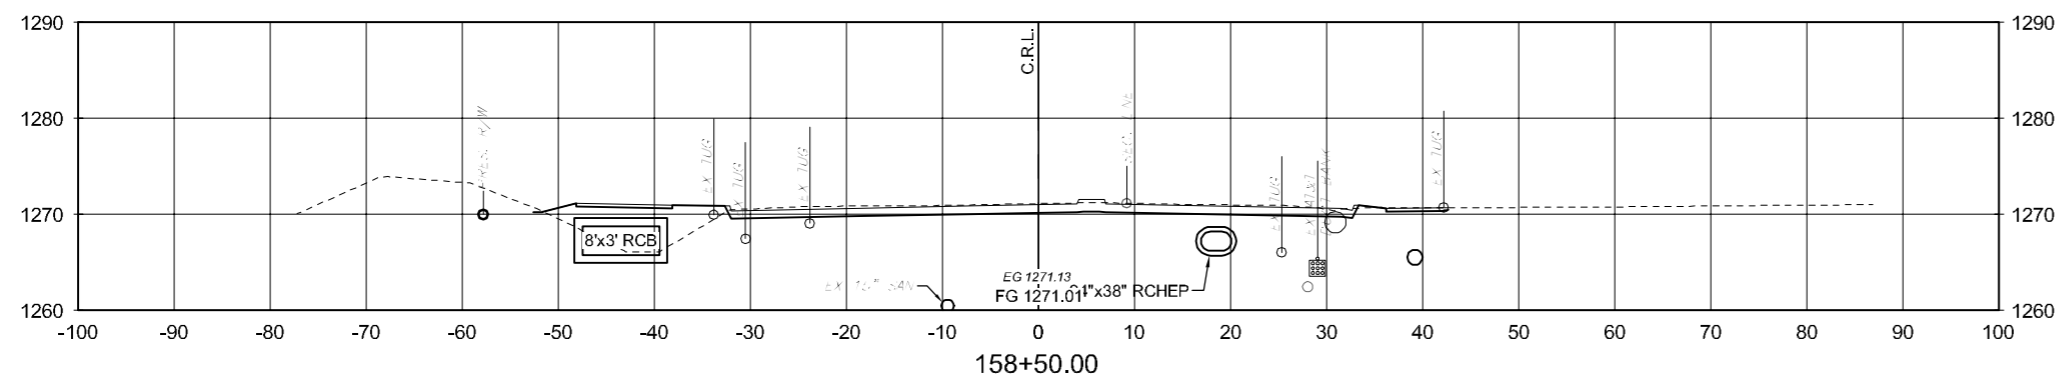
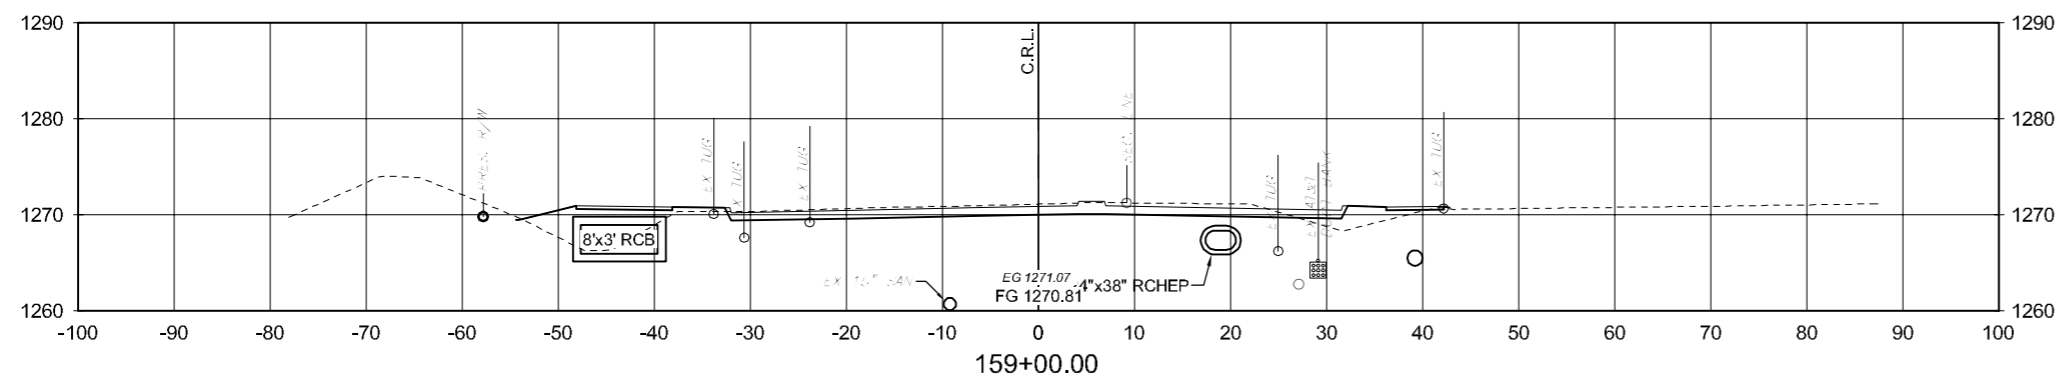


FED. ROAD DIST. NO.	STATE	STATE JOB NO.	FISCAL YEAR	SHEET NO.	TOTAL SHEETS
4	OKLA	17020(05)		X17	
DESCRIPTION		REVISIONS		DATE	

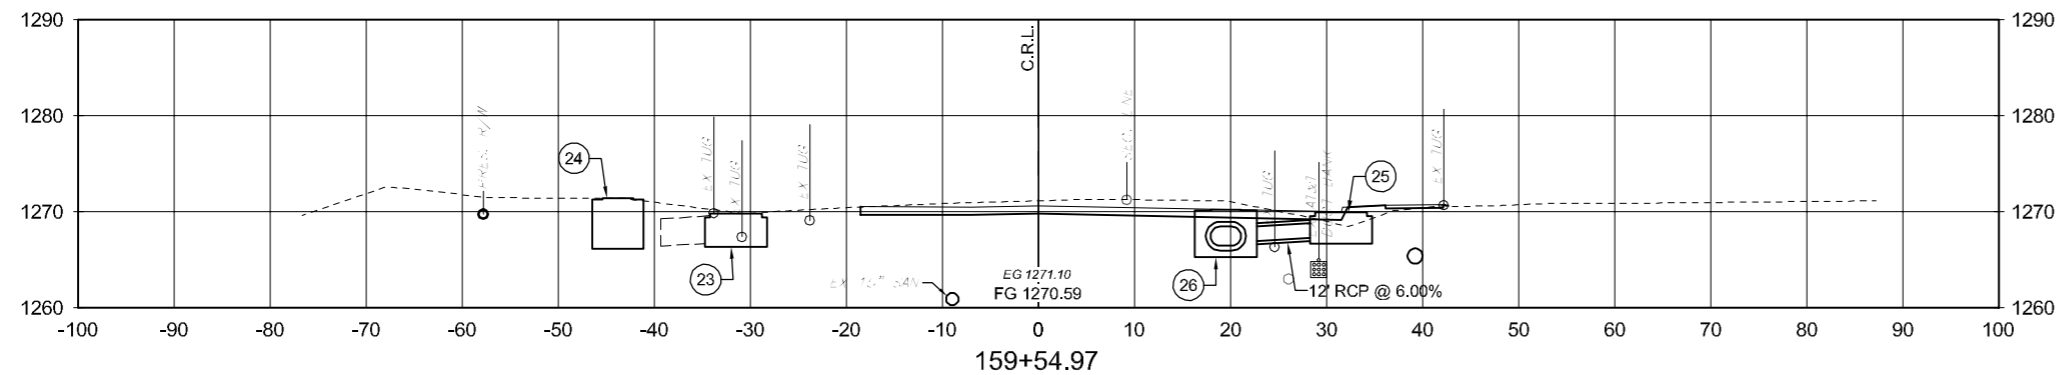

4/18/2017 1:44:57 PM - P:\2771\21\31-2771-2\300\CAD\SHSHEETFILES\SECTION\N.CLEVELAND.DWG - SCHUMACHER, MIKE