



9/22/2017 1:58:31 PM - P:\27121\31-2712-13001\CAD\SHSHEET\WATERLINE PLANS\GEOMETRIC DATA.DWG - SCHUMACHER, MIKE

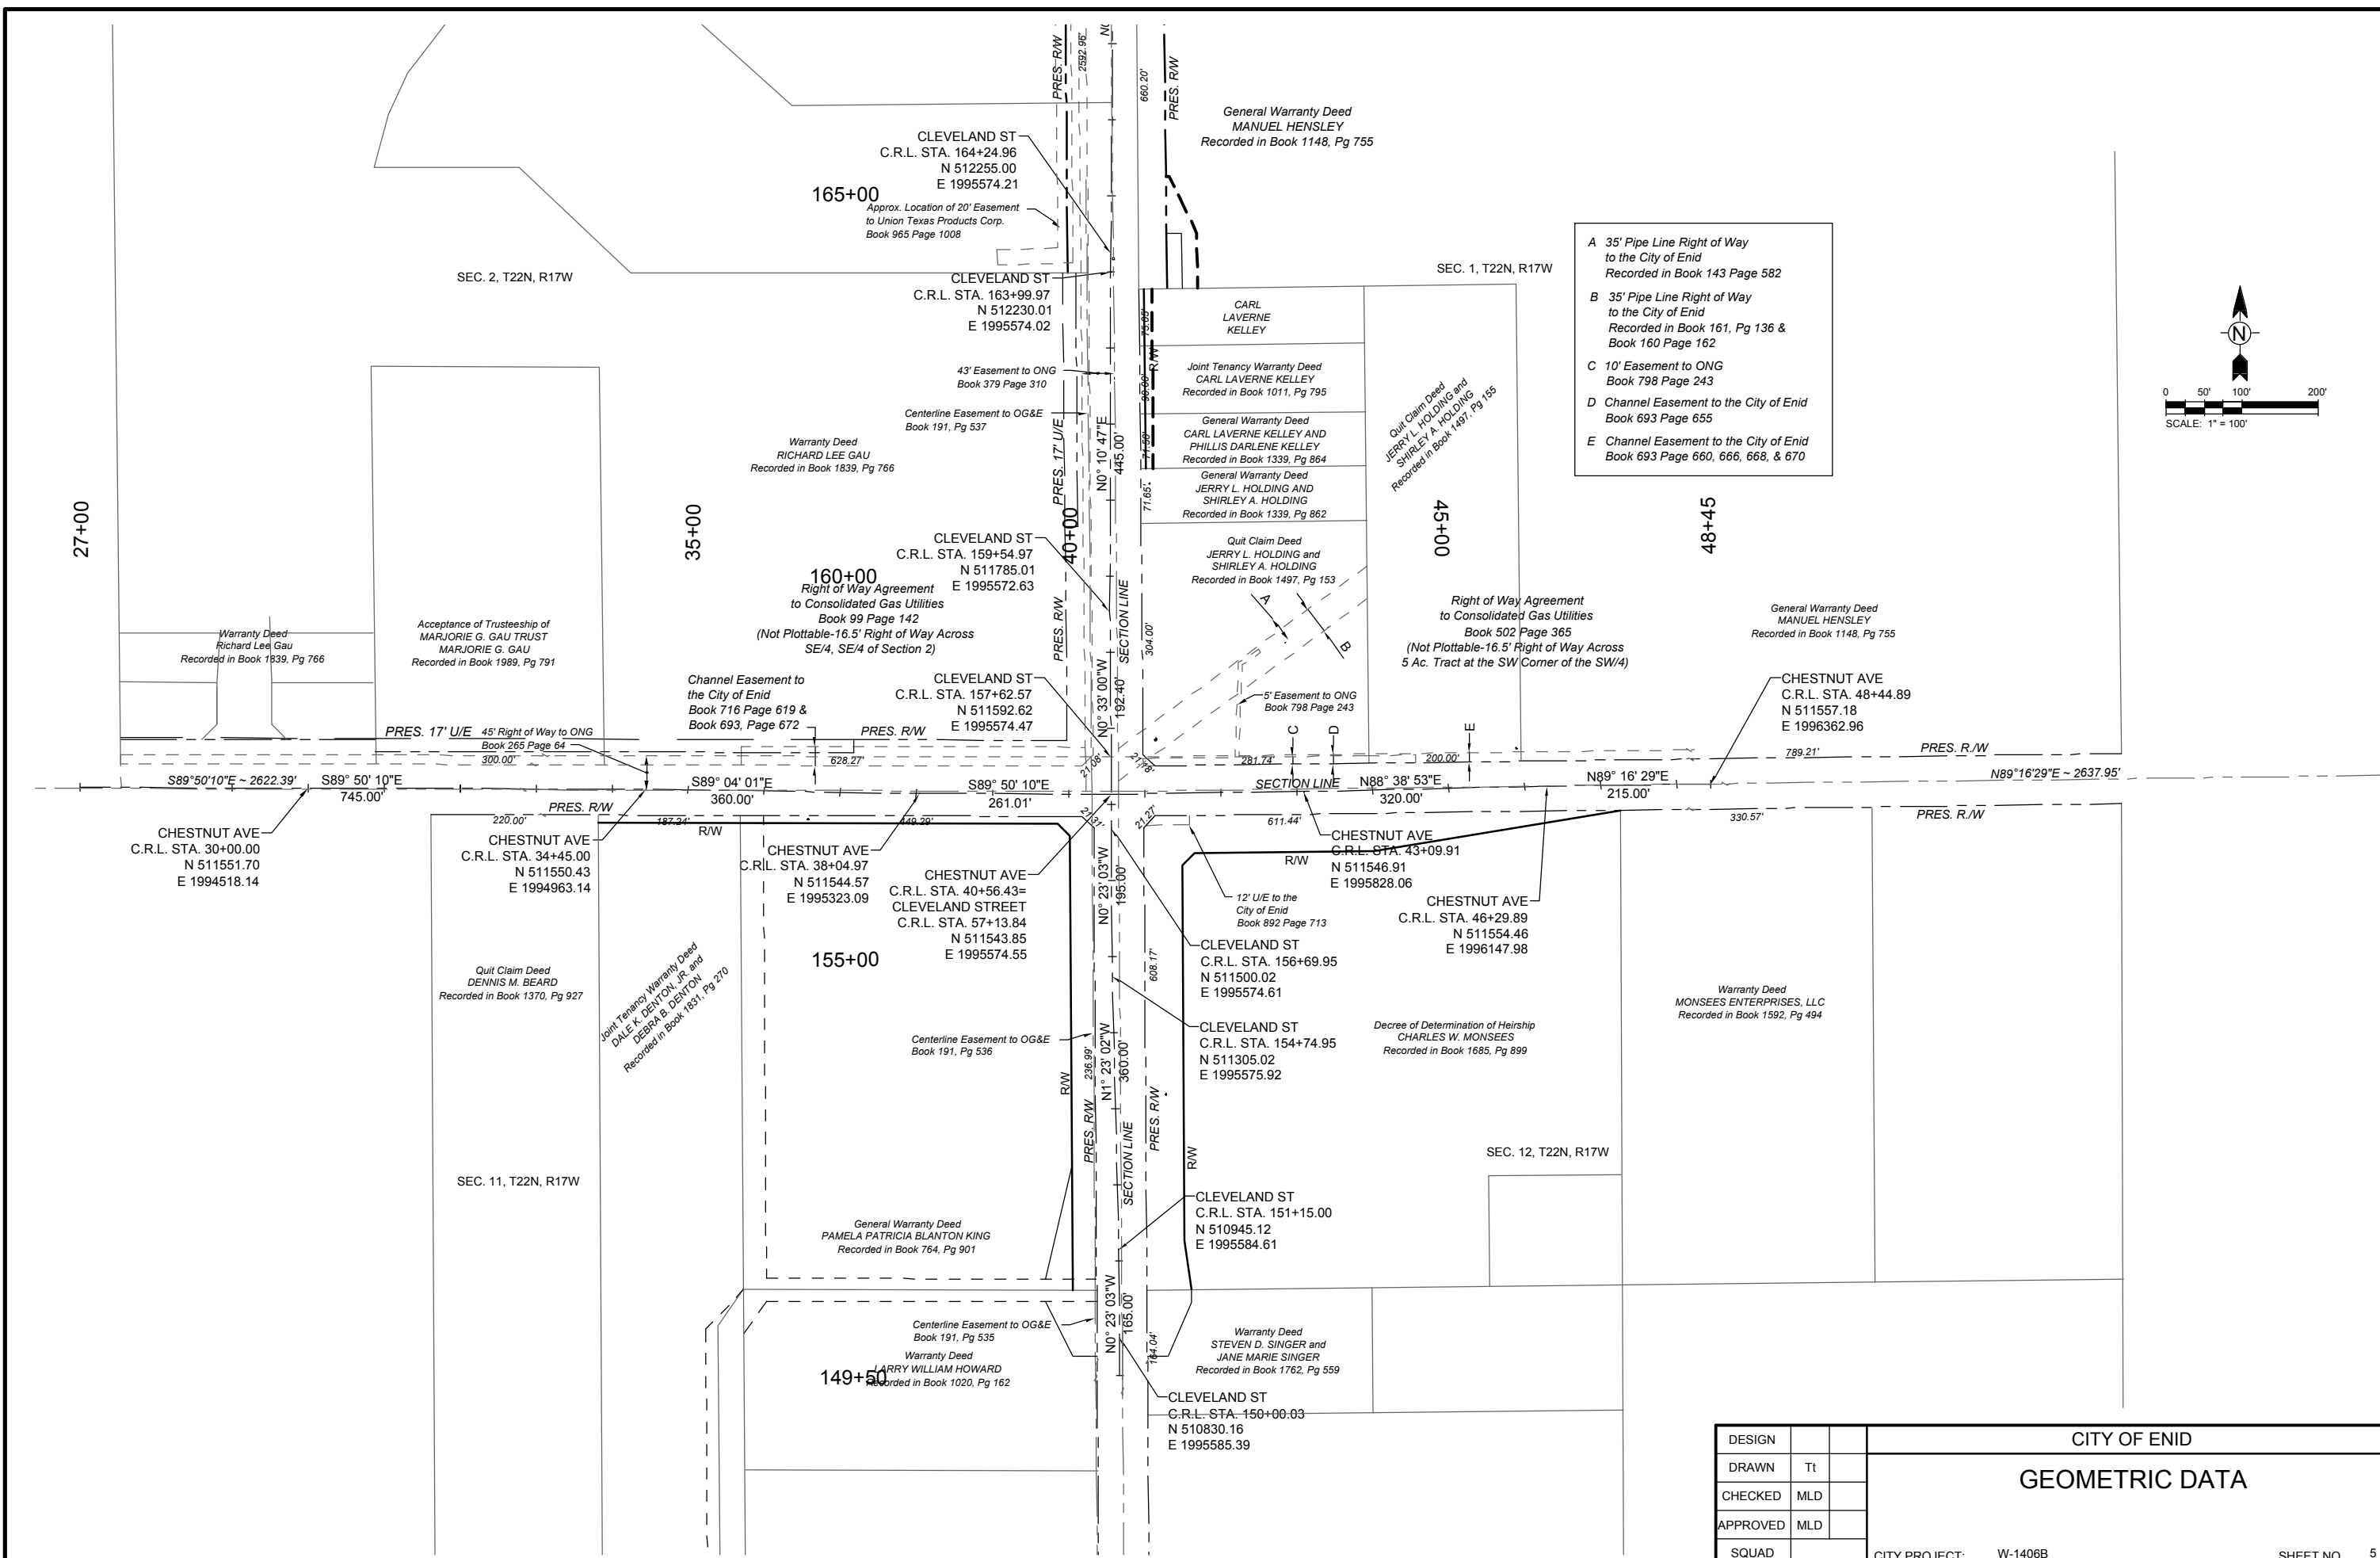

- A 35' Pipe Line Right of Way to the City of Enid Recorded in Book 143 Page 582
- B 35' Pipe Line Right of Way to the City of Enid Recorded in Book 161, Pg 136 & Book 160 Page 162
- C 10' Easement to ONG Book 798 Page 243
- D Channel Easement to the City of Enid Book 693 Page 655
- E Channel Easement to the City of Enid Book 693 Page 660, 666, 668, & 670

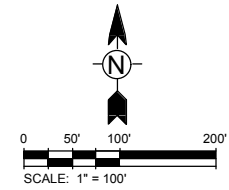

DESIGN			CITY OF ENID	
DRAWN	Tt		GEOMETRIC DATA	
CHECKED	MLD			
APPROVED	MLD			
SQUAD			CITY PROJECT: <u>W-1406B</u>	
			SHEET NO. <u>5</u>	