


FED. ROAD DIST. NO.	STATE	STATE JOB NO.	FISCAL YEAR	SHEET NO.	TOTAL SHEETS
4	OKLA	17020(07)		2	
DESCRIPTION			REVISIONS		DATE

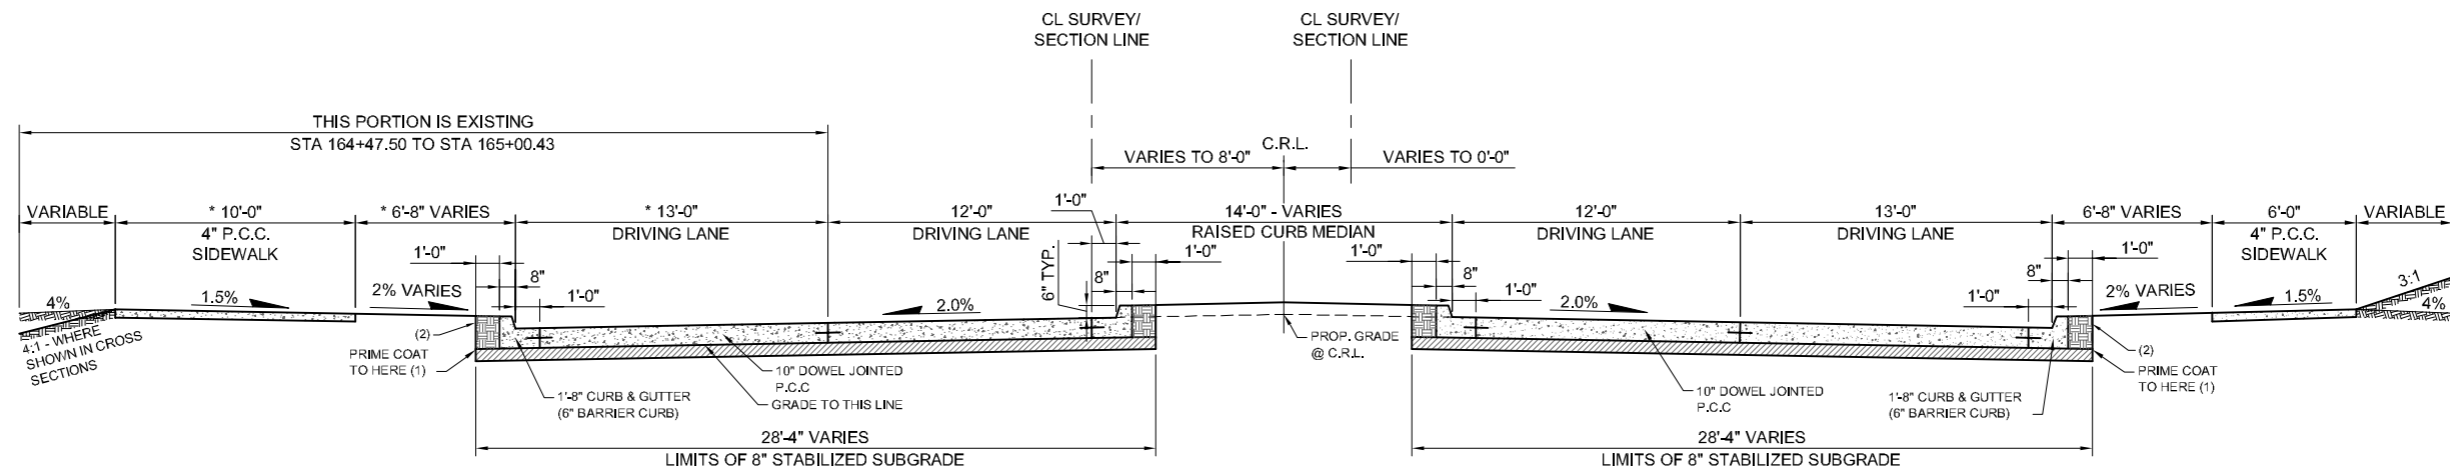


**TYPICAL SECTION 1**

SCALE: N.T.S.

N. CLEVELAND STREET C.R.L. STA. 164+47.50 TO STA. 168+90.14  
STA. 172+21.94 TO STA. 176+41.73  
STA. 177+27.73 TO STA. 179+94.00

\* STA 164+47.50 TO STA 165+00.00  
EXISTING (BY OTHERS) FROM EDGE  
OF 12' DRIVE LANE OUTWARD.

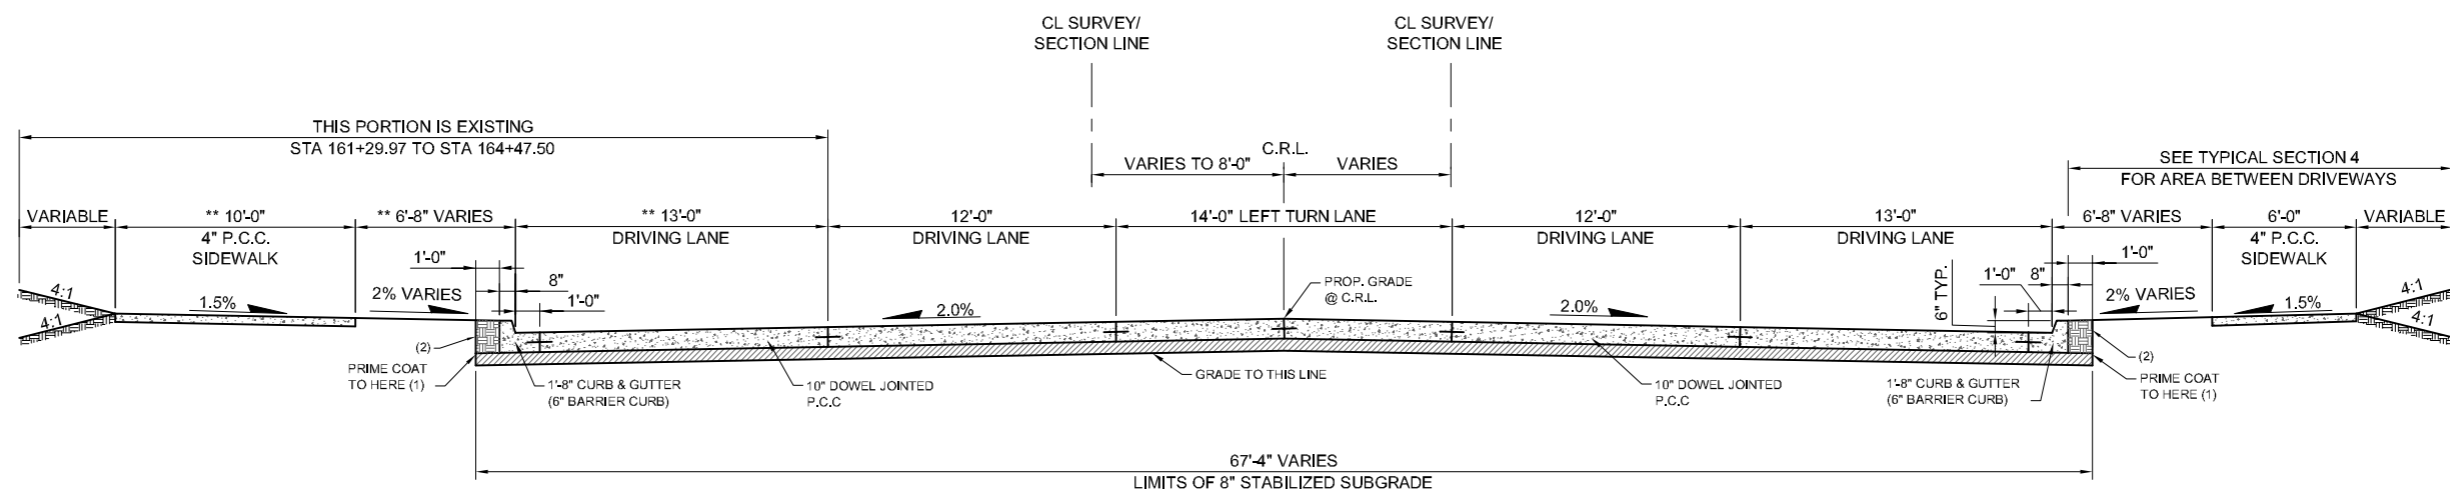

**TYPICAL SECTION 2**

SCALE: N.T.S.

N. CLEVELAND STREET C.R.L. STA. 161+29.97 TO STA. 164+47.50  
STA. 168+90.14 TO STA. 172+21.94  
STA. 176+41.73 TO STA. 177+27.73  
STA. 179+94.00 TO STA. 183+34.87

\*\* STA 161+29.97 TO STA 164+47.50  
EXISTING (BY OTHERS) FROM EDGE  
OF 12' DRIVE LANE OUTWARD.

DESIGN	TT
DRAWN	CWT
CHECKED	
APPROVED	
SQUAD	Tt

OKLAHOMA DEPARTMENT OF TRANSPORTATION

**TYPICAL SECTIONS**

STATE JOB NO. 17020(07)

SHEET NO. 2

CITY PROJECT R-1311B

GARFIELD COUNTY