



SEC. 11, T22N, R17W

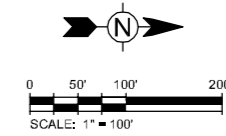

OKLAHOMA DEPARTMENT OF TRANSPORTATION					
FED. ROAD DIST. NO.	STATE	STATE JOB NO.	FISCAL YEAR	SHEET NO.	TOTAL SHEETS
4	OKLA	17020(07)		12	
DESCRIPTION			REVISIONS	DATE	

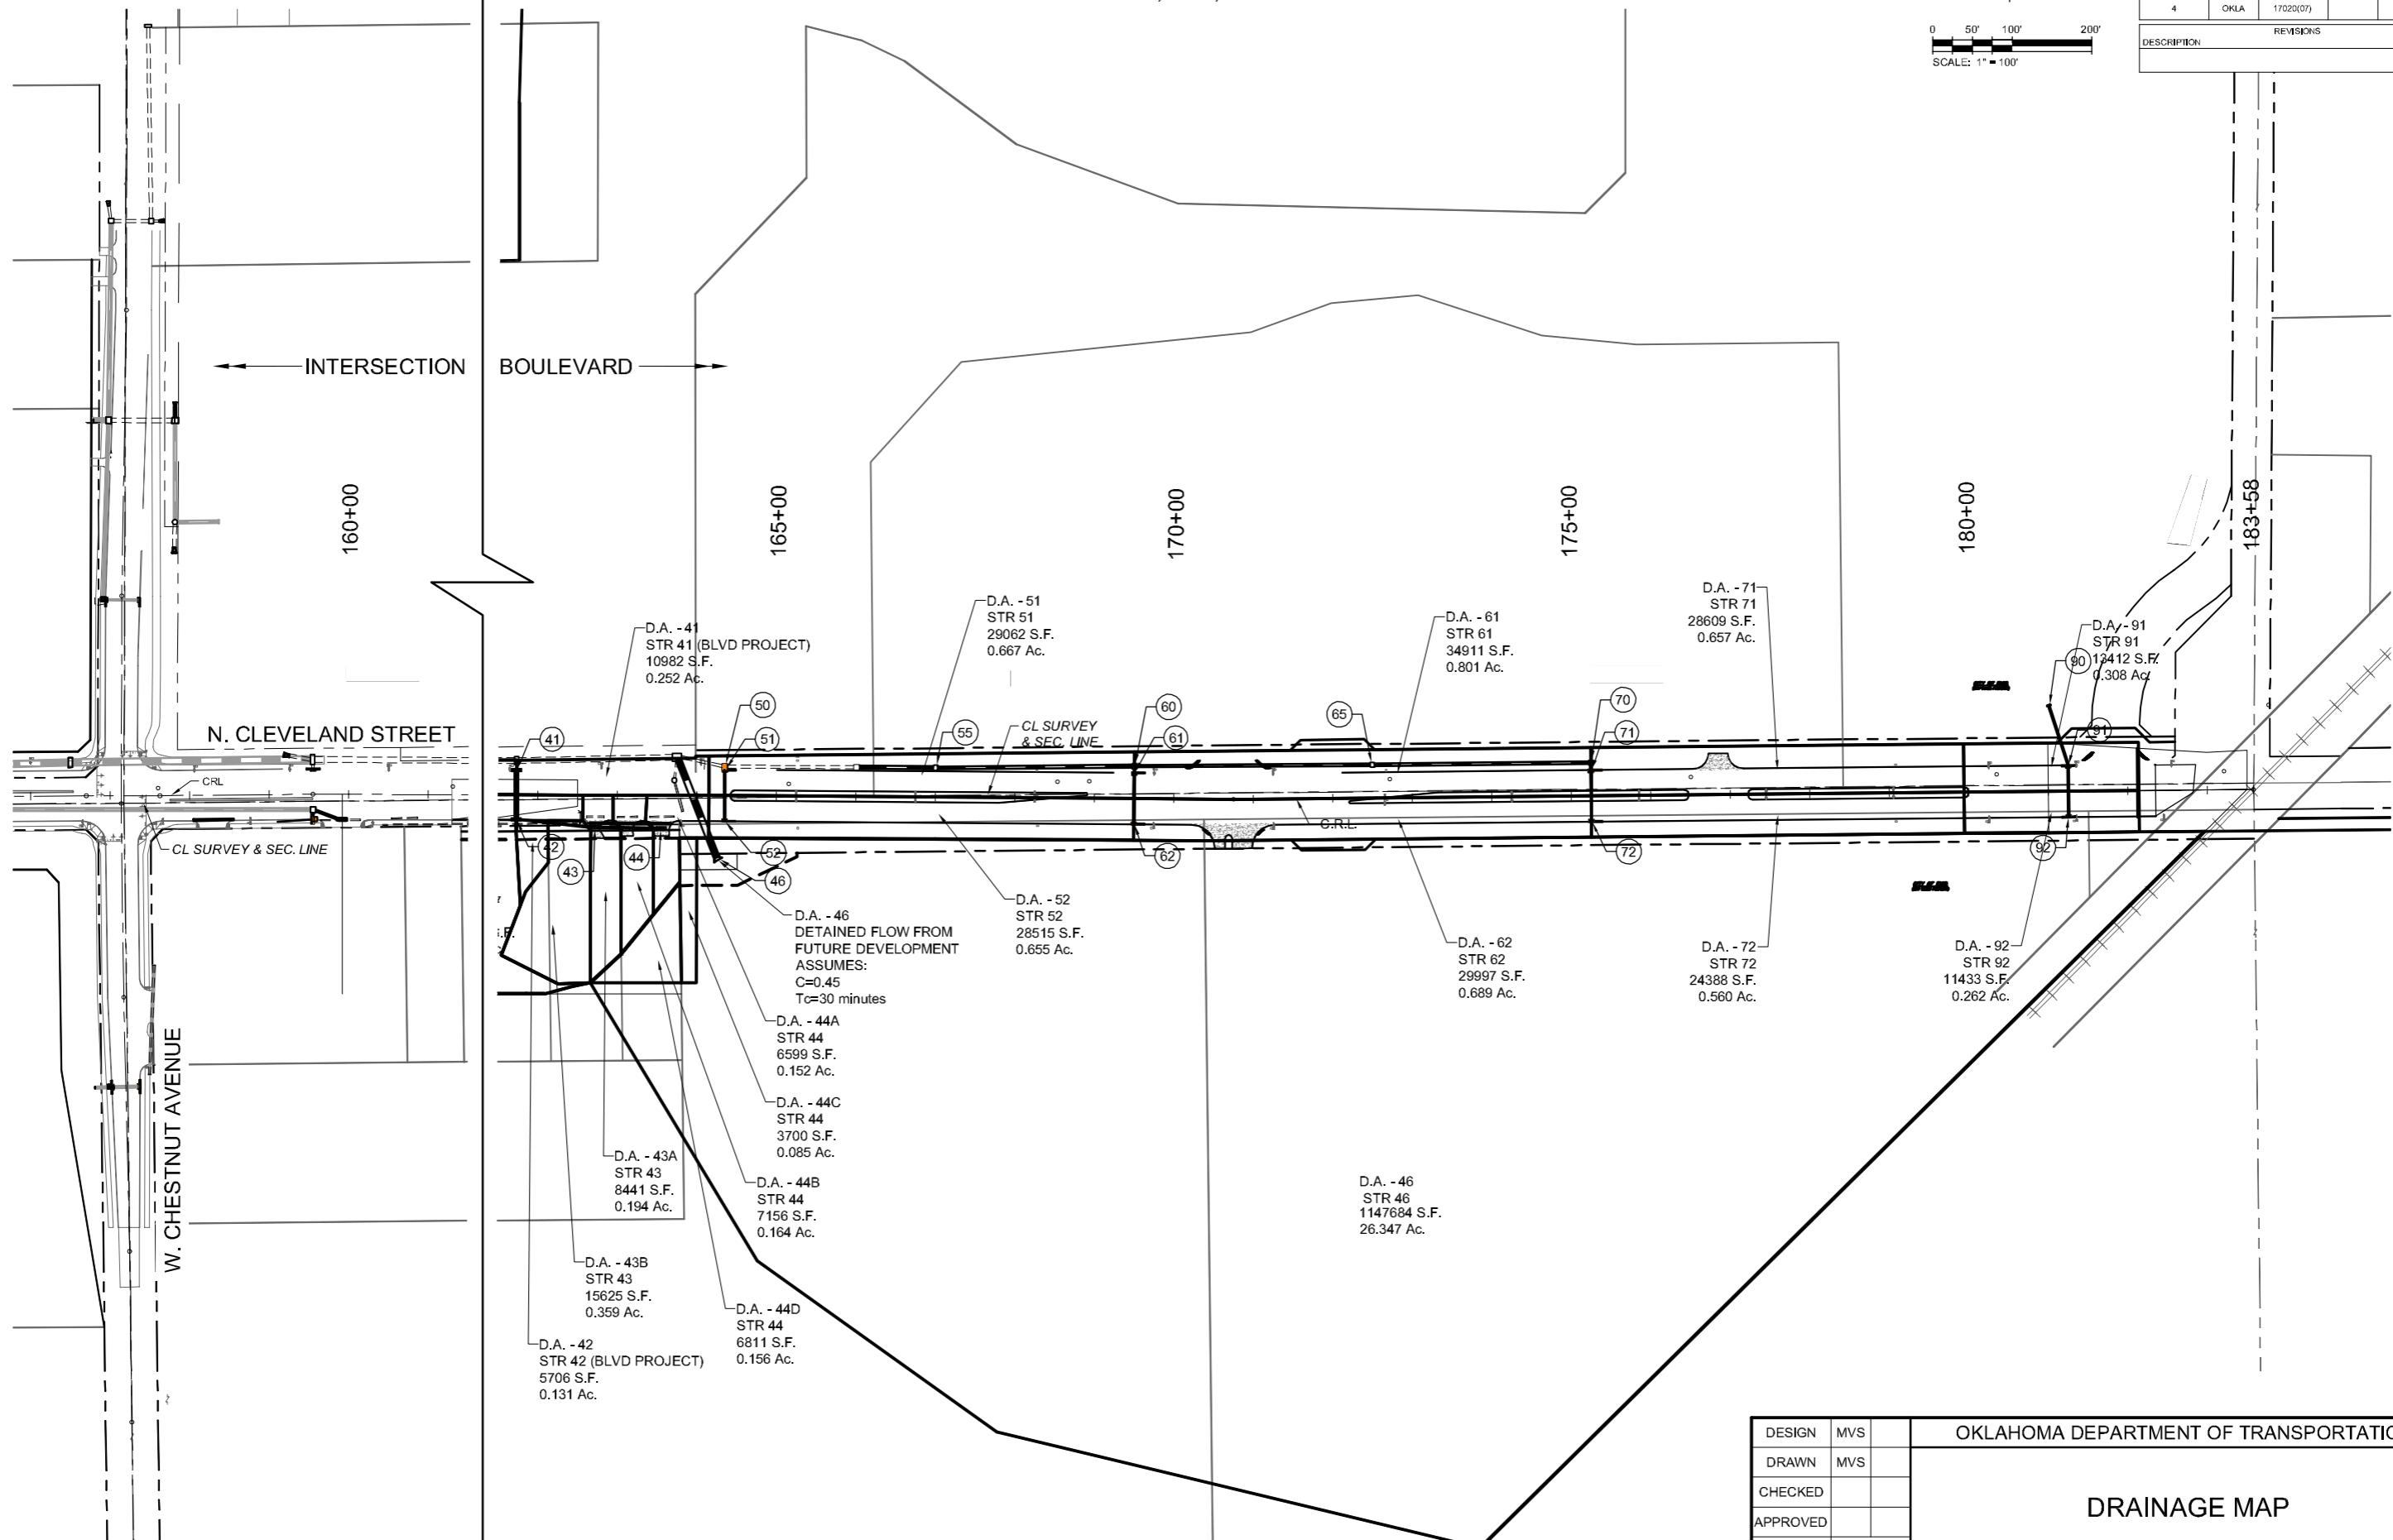

D.A. - 41
STR 41 (BLVD PROJECT)
10982 S.F.
0.252 Ac.

D.A. - 51
STR 51
29062 S.F.
0.667 Ac.

D.A. - 61
STR 61
34911 S.F.
0.801 Ac.

D.A. - 71
STR 71
28609 S.F.
0.657 Ac.

D.A. - 91
STR 91
13412 S.F.
0.308 Ac.

D.A. - 42
STR 42 (BLVD PROJECT)
5706 S.F.
0.131 Ac.

D.A. - 43B
STR 43
15625 S.F.
0.359 Ac.

D.A. - 43A
STR 43
8441 S.F.
0.194 Ac.

D.A. - 44A
STR 44
6599 S.F.
0.152 Ac.

D.A. - 44C
STR 44
3700 S.F.
0.085 Ac.

D.A. - 44B
STR 44
7156 S.F.
0.164 Ac.

D.A. - 44D
STR 44
6811 S.F.
0.156 Ac.

D.A. - 46
DETAINED FLOW FROM
FUTURE DEVELOPMENT
ASSUMES:
C=0.45
Tc=30 minutes
28515 S.F.
0.655 Ac.

D.A. - 52
STR 52
28515 S.F.
0.655 Ac.

D.A. - 46
STR 46
1147684 S.F.
26.347 Ac.

D.A. - 62
STR 62
29997 S.F.
0.689 Ac.

D.A. - 72
STR 72
24388 S.F.
0.560 Ac.

D.A. - 92
STR 92
11433 S.F.
0.262 Ac.

SEC. 12, T22N, R17W

4/18/2017 2:16:12 PM - P:\2771\21\131-2771\2-1300\1\CAD\SHHEE\FILES\CLEVELAND BLVD PLANS\DRAINAGE MAP.DWG - SCHUMACHER, MIKE

DESIGN	MVS
DRAWN	MVS
CHECKED	
APPROVED	
SQUAD	Tt

OKLAHOMA DEPARTMENT OF TRANSPORTATION	
DRAINAGE MAP	
STATE JOB NO. 17020(07)	SHEET NO. 12
CITY PROJECT R-1311B	GARFIELD COUNTY