

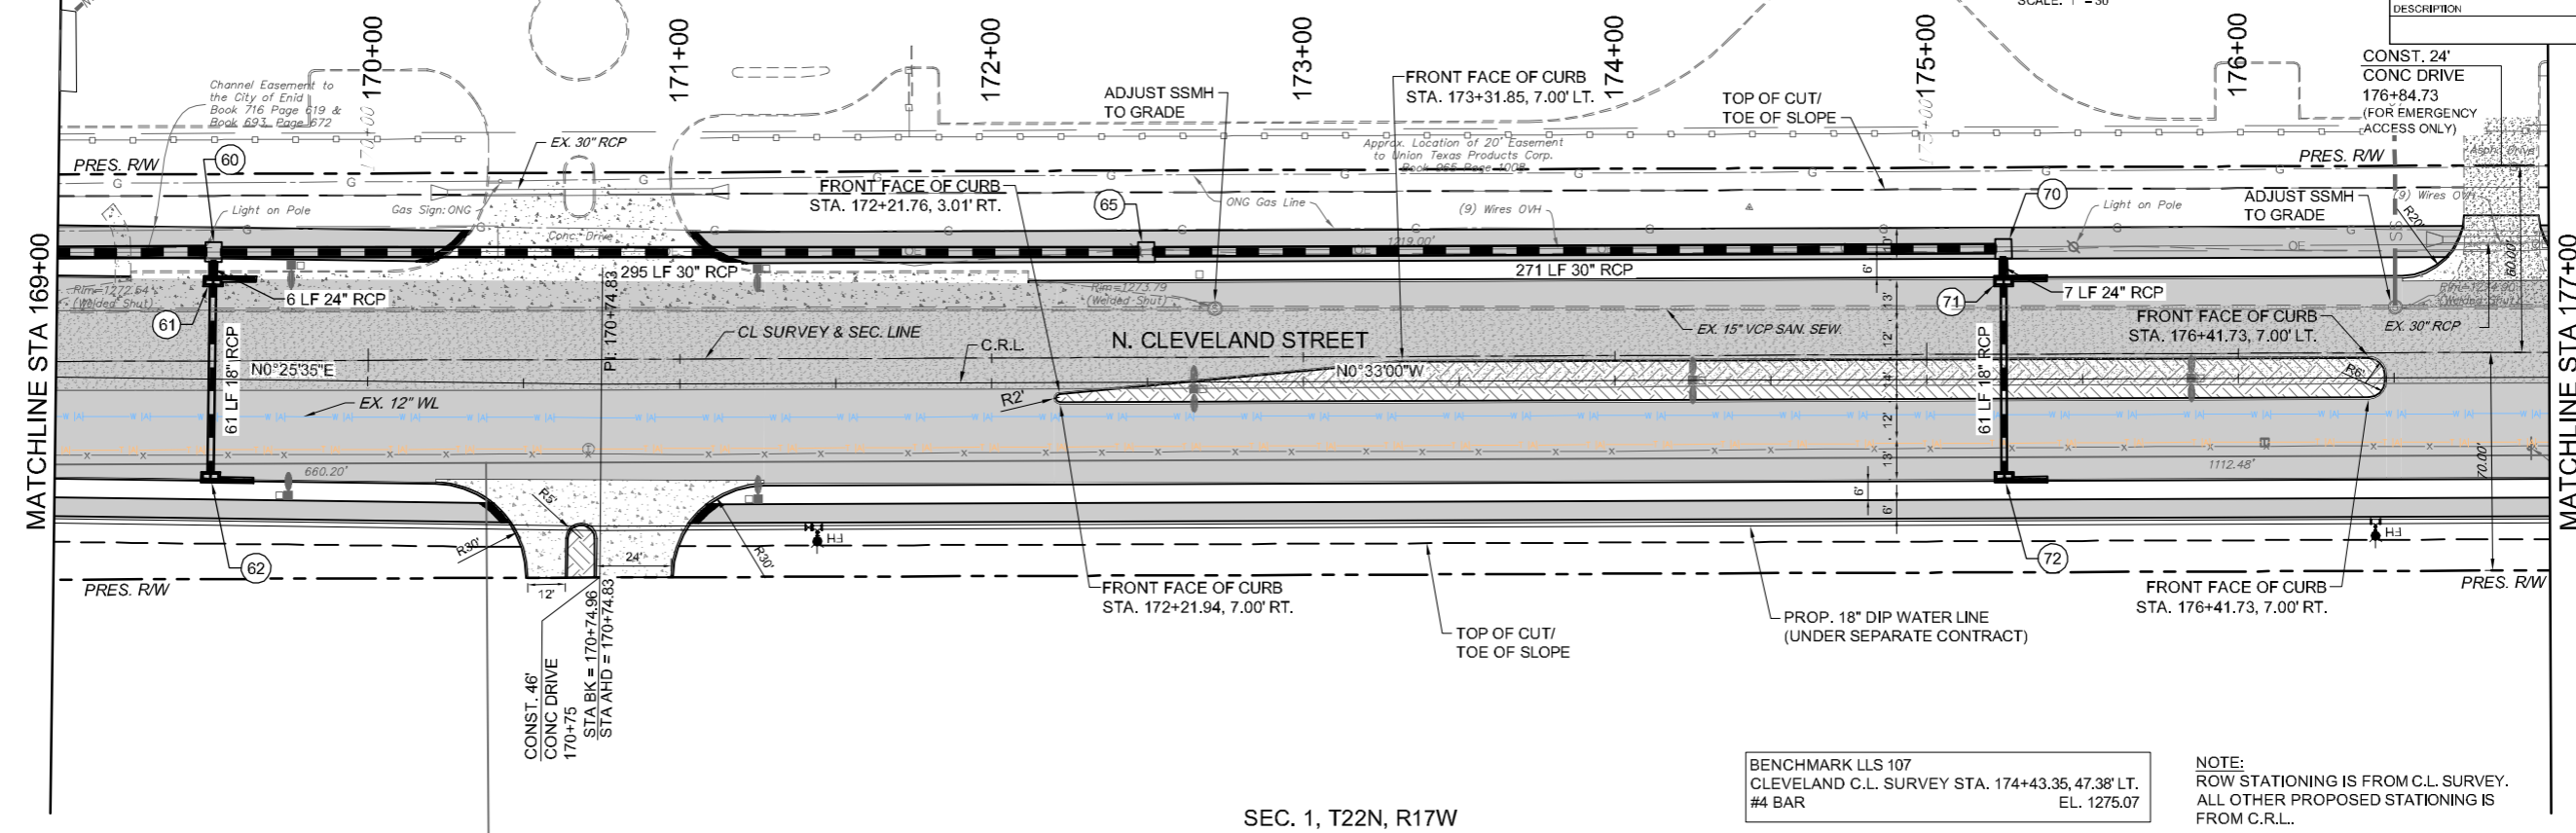


SEC. 2, T22N, R17W

OKLAHOMA DEPARTMENT OF TRANSPORTATION					
FED. ROAD DIST. NO.	STATE	STATE JOB NO.	FISCAL YEAR	SHEET NO.	TOTAL SHEETS
4	OKLA	17020(07)		17	
DESCRIPTION			REVISIONS	DATE	

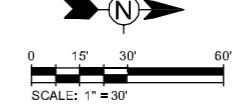

SEC. 1, T22N, R17W

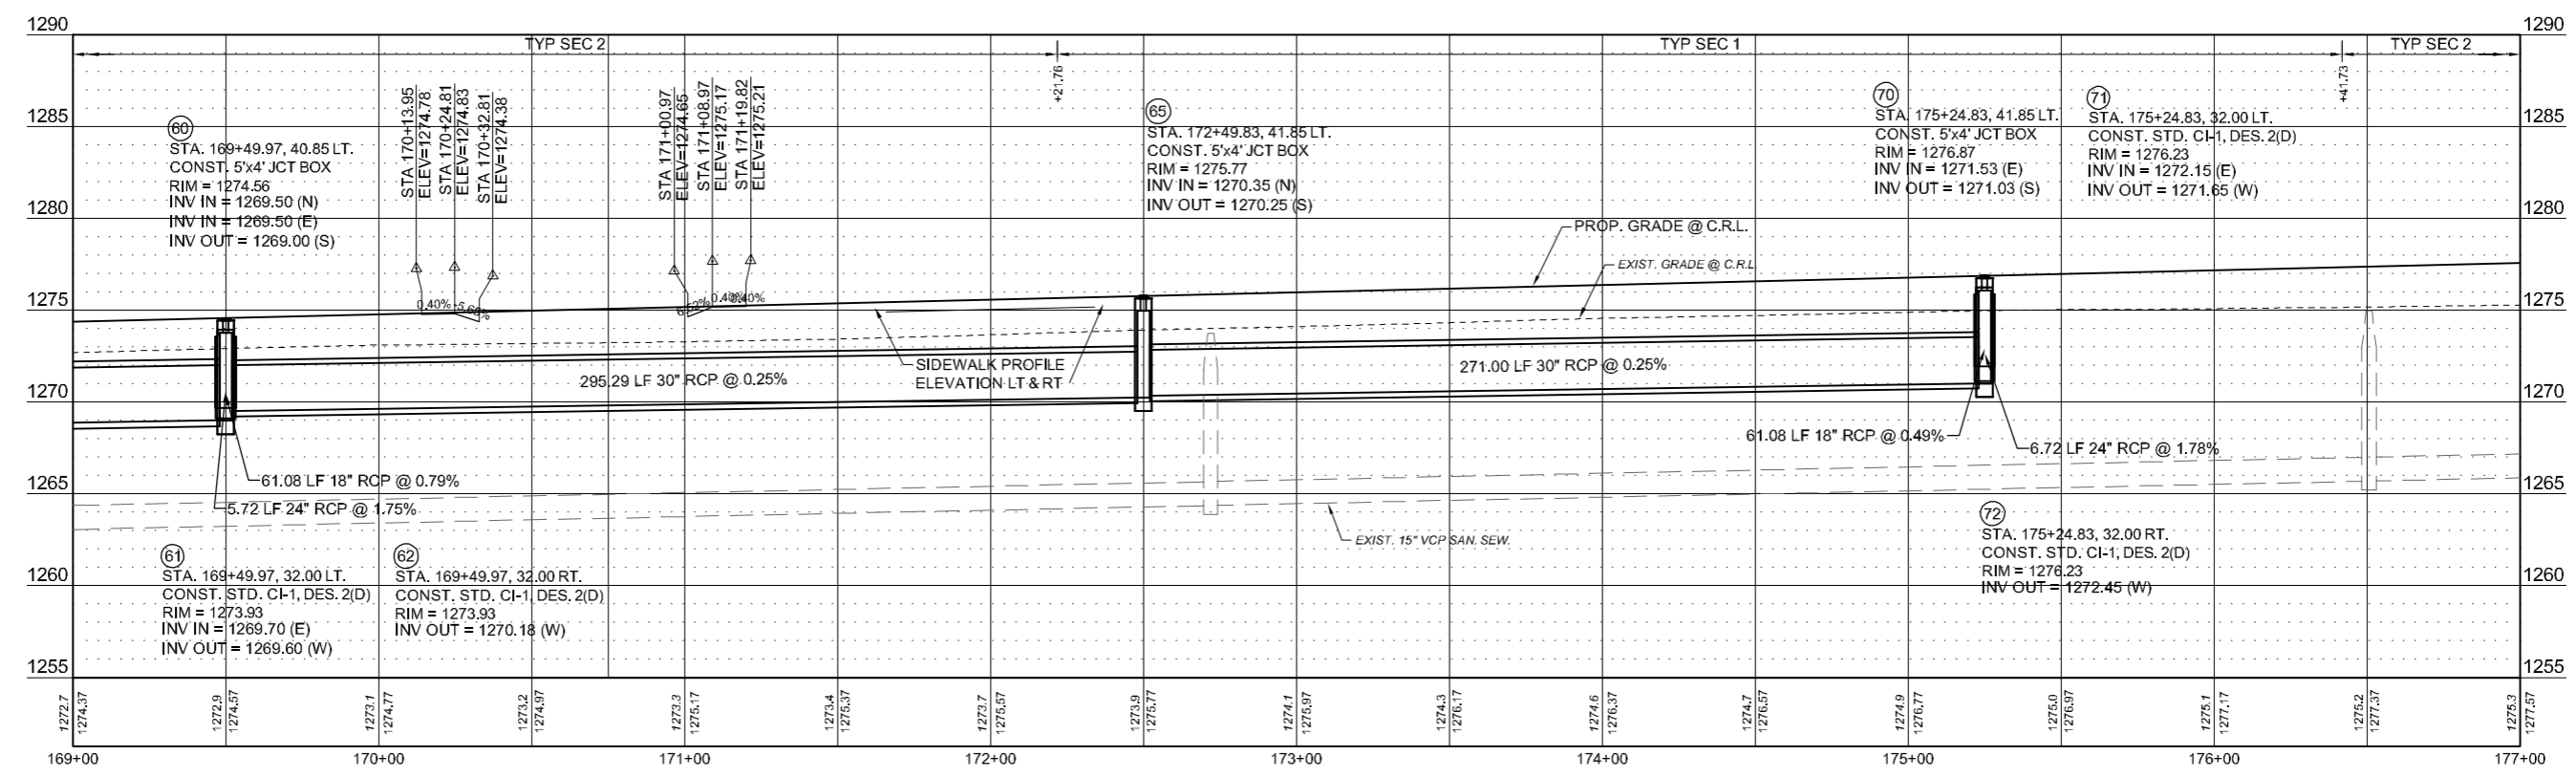

5/1/2017 3:18:45 PM - P:\2772\2131-2772-3001\CAD\DWG\CLEVELAND BLVD PLANS\CLEVELAND PLAN & PROFILE.DWG - SCHUMACHER, MIKE