



5/1/2017 3:19:02 PM - P:\2772\2131-2772-3001\CAD\SITE\FILES\CLEVELAND BLVD PLANS\CLEVELAND PLAN & PROFILE.DWG - SCHUMACHER, MIKE

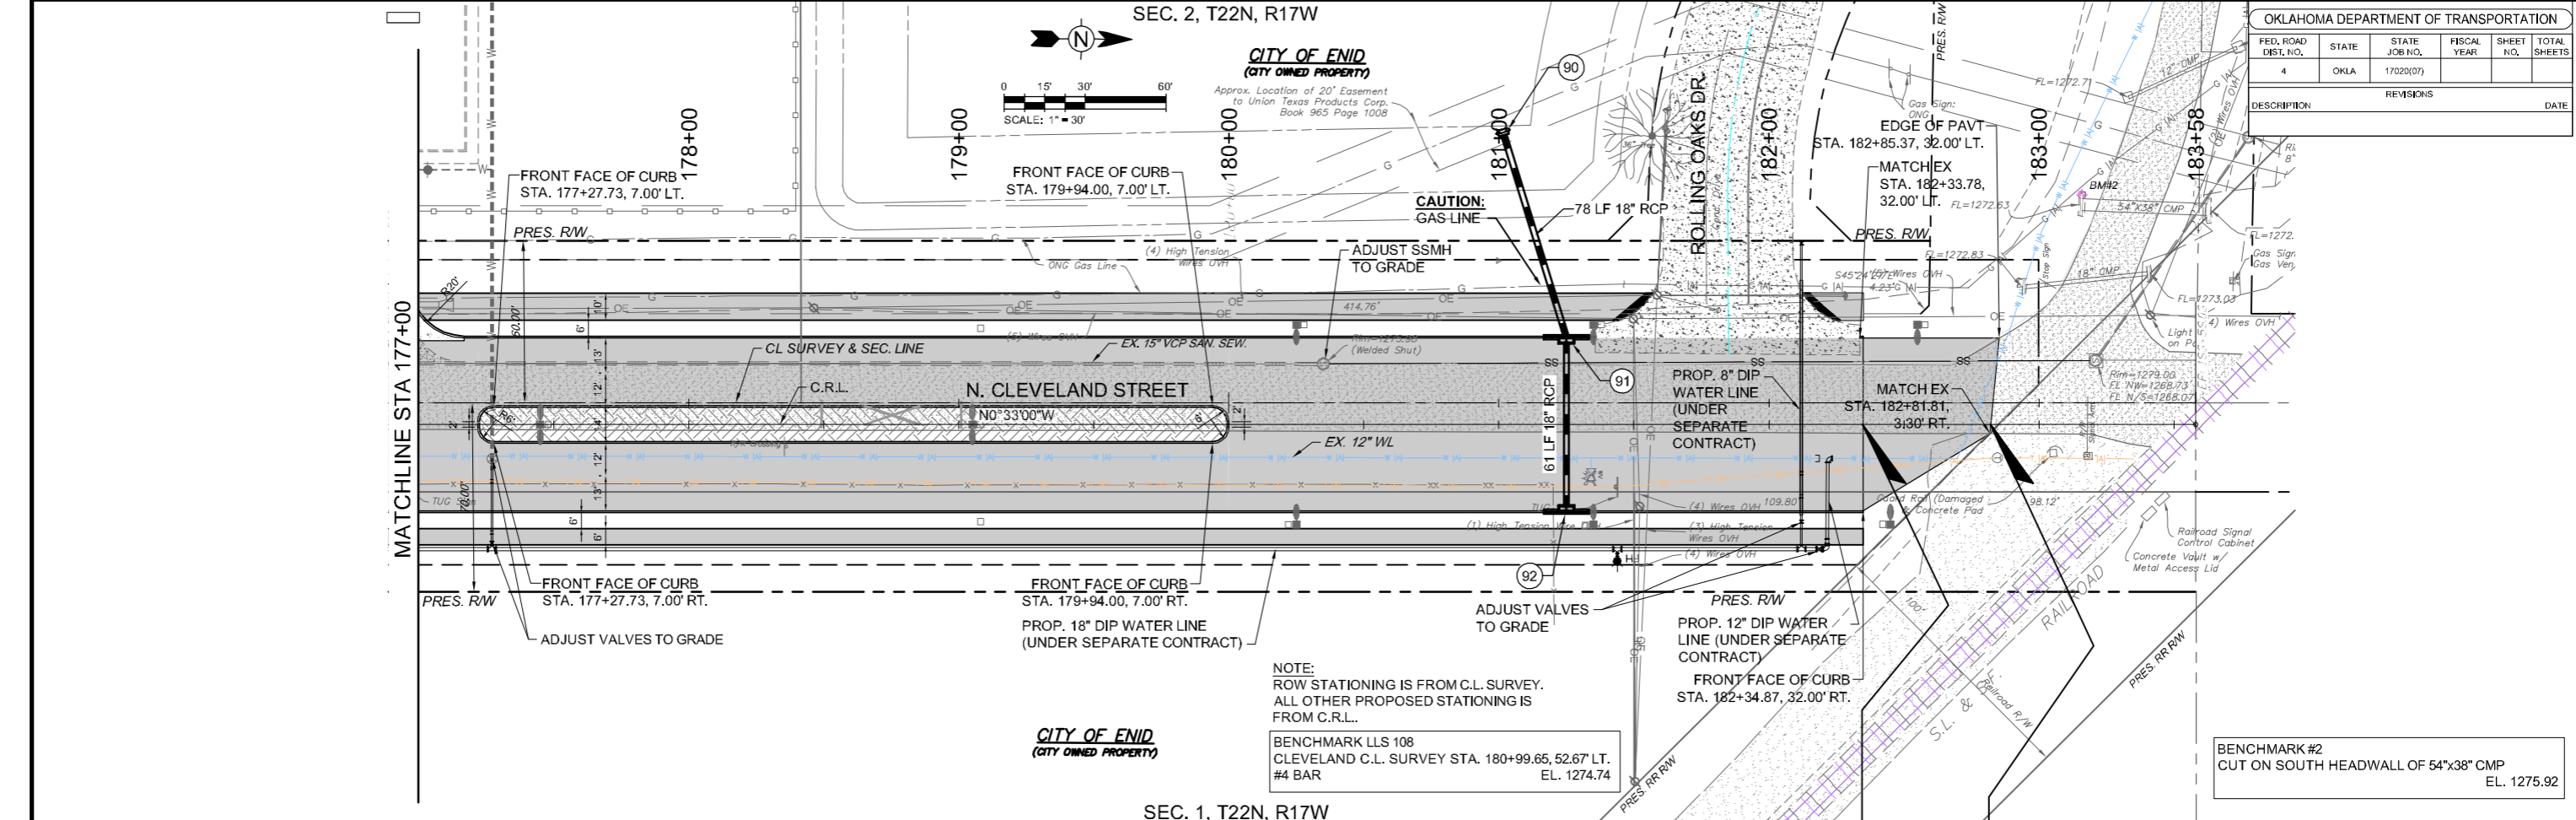

OKLAHOMA DEPARTMENT OF TRANSPORTATION					
FED. ROAD DIST. NO.	STATE	STATE JOB NO.	FISCAL YEAR	SHEET NO.	TOTAL SHEETS
4	OKLA	17020(07)			
DESCRIPTION				REVISIONS	DATE

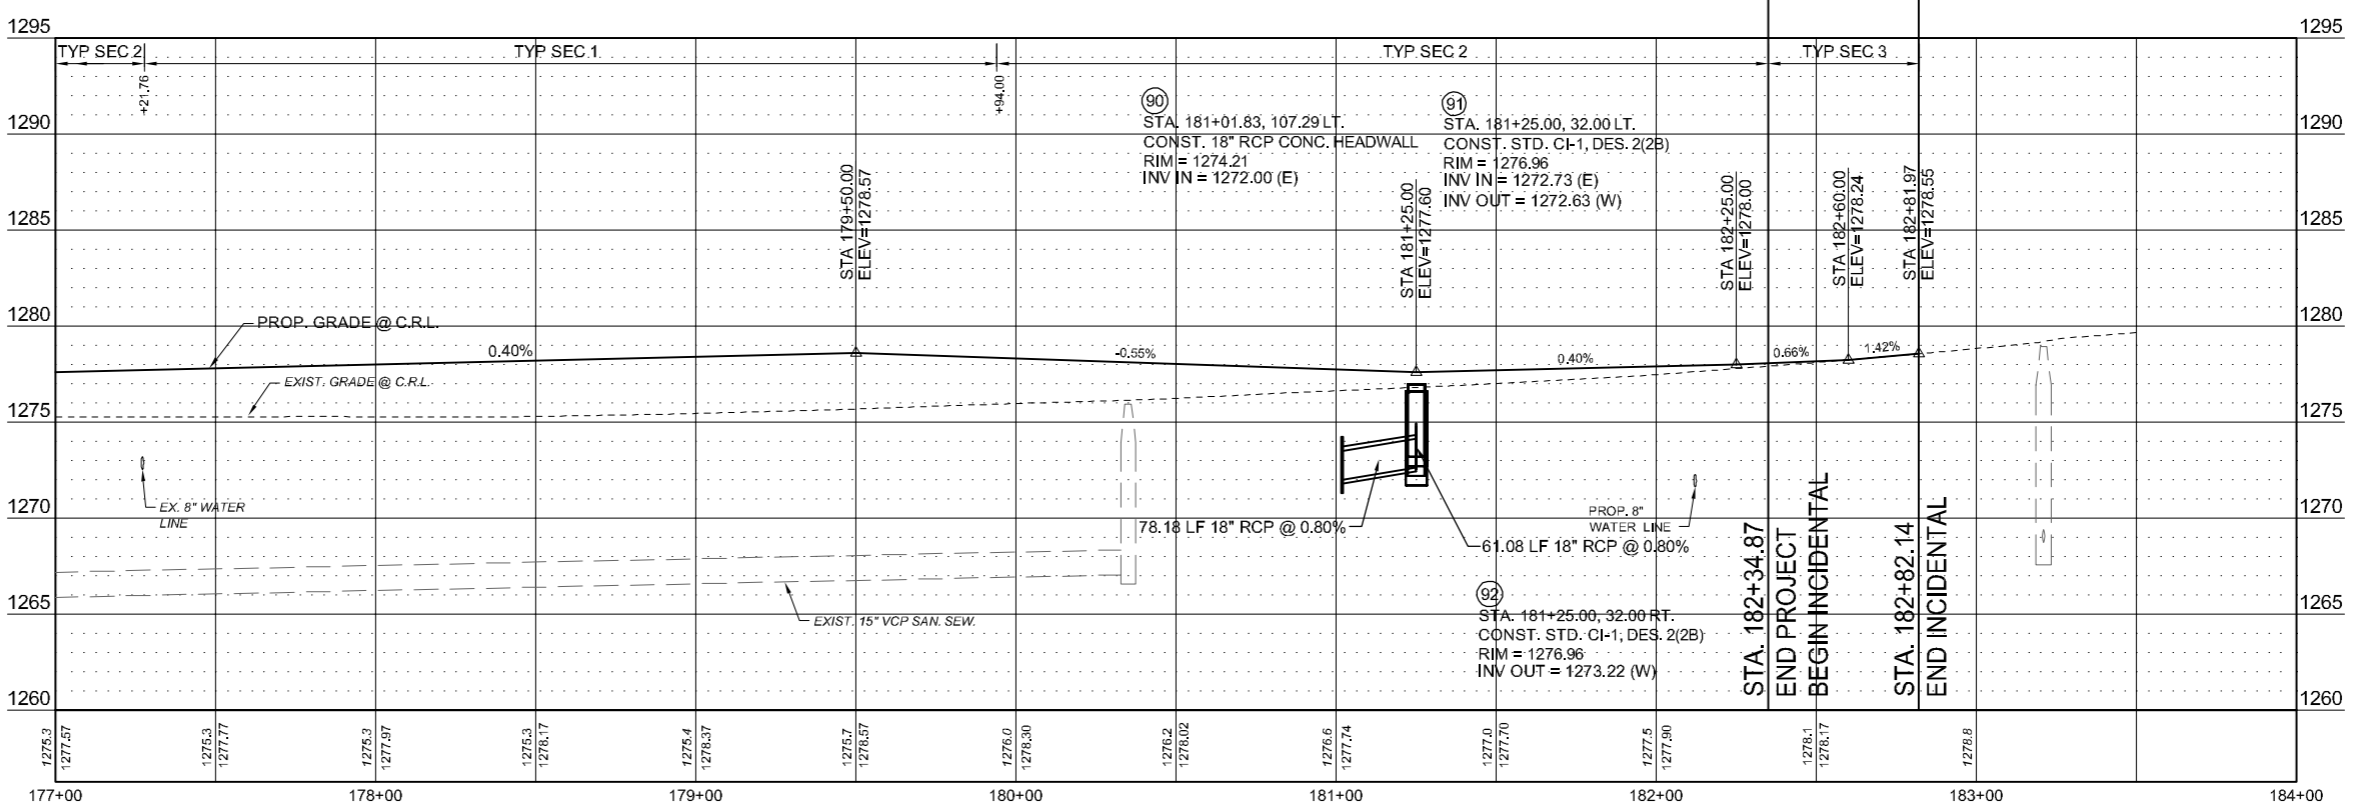

**N. CLEVELAND STREET**  
 STATE JOB NO. 17020(07) SHEET NO. 18  
 CITY PROJECT R-1311B GARFIELD COUNTY