
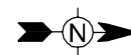


| OKLAHOMA DEPARTMENT OF TRANSPORTATION |       |               |             |           |              |
|---------------------------------------|-------|---------------|-------------|-----------|--------------|
| FED. ROAD DIST. NO.                   | STATE | STATE JOB NO. | FISCAL YEAR | SHEET NO. | TOTAL SHEETS |
| 4                                     | OKLA  | 17020(07)     |             | 30        |              |
| DESCRIPTION                           |       |               | REVISIONS   |           | DATE         |

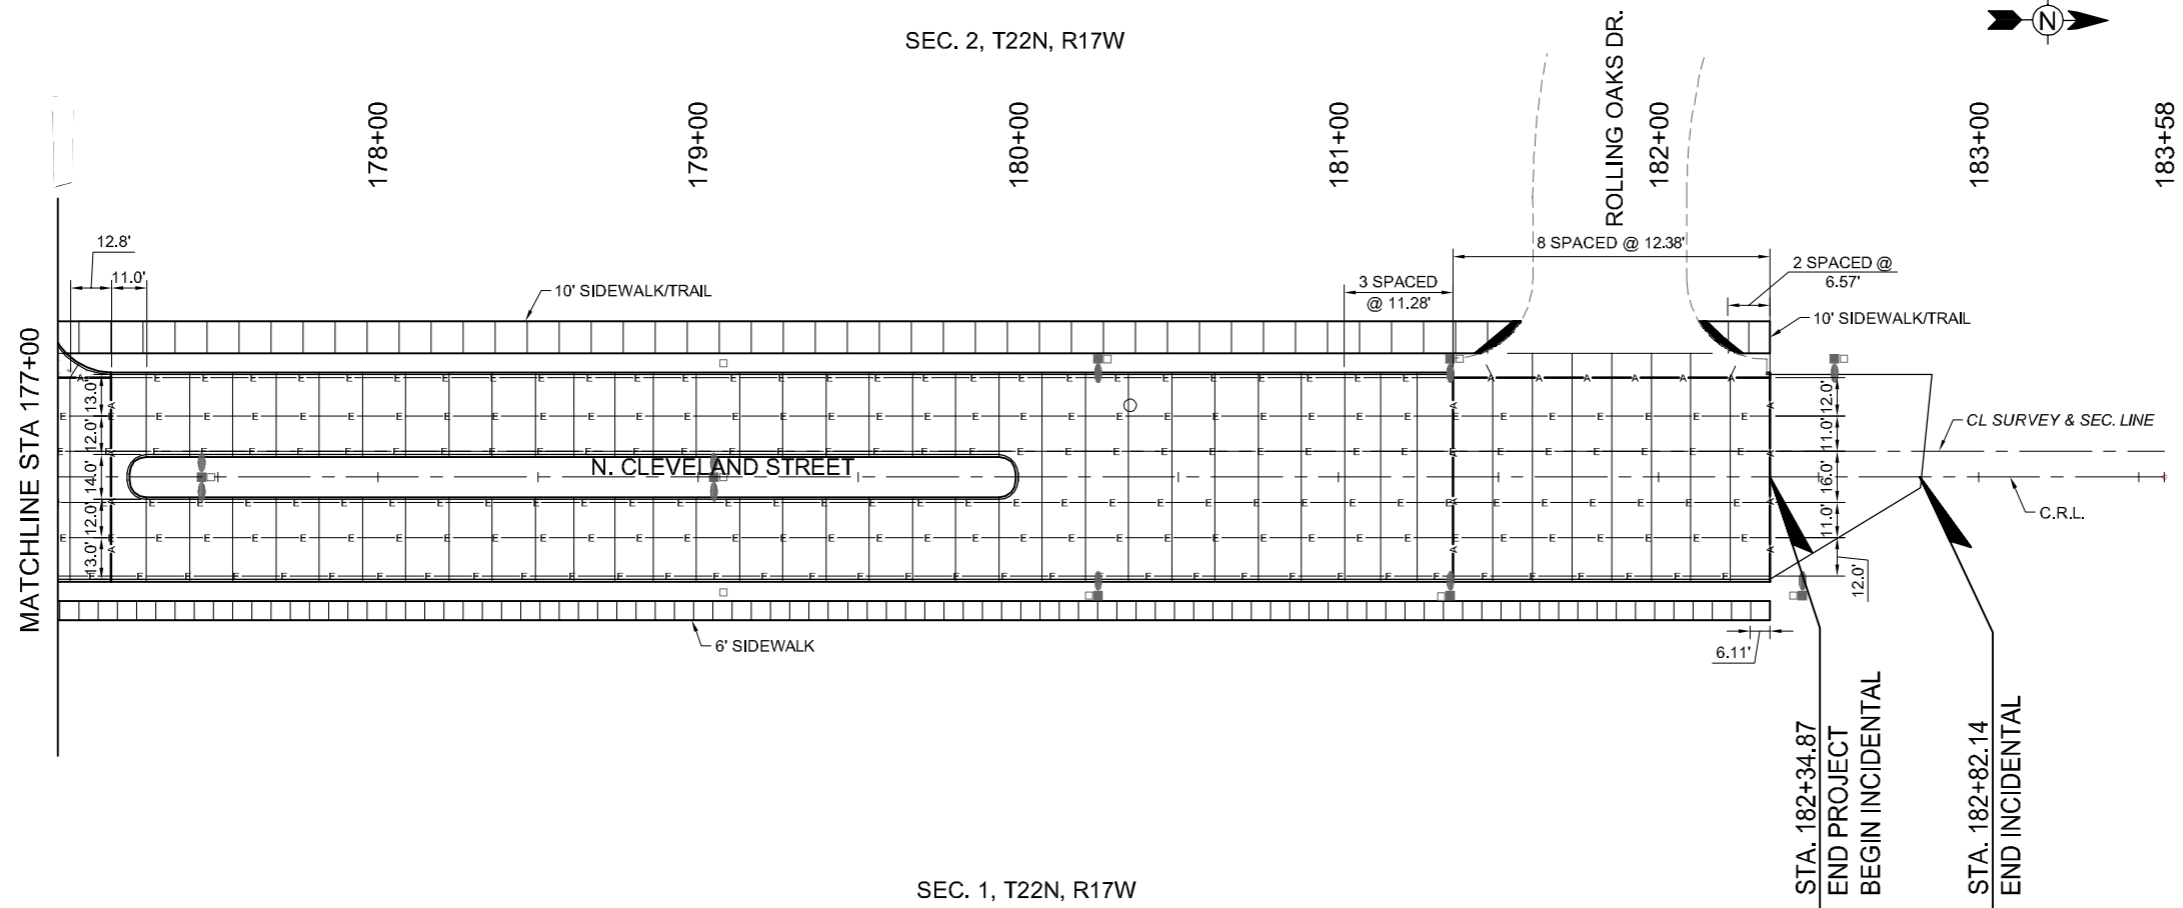

4/18/2017 2:23:50 PM - P:\2771\21\31\27712-300\CAD\SHSHEETFILES\CLEVE BLVD PLANS\JOINT LAYOUT.DWG - SCHUMACHER, MIKE


SEC. 1, T22N, R17W

SEC. 2, T22N, R17W

| JOINT TYPE LEGEND |                              |
|-------------------|------------------------------|
|                   | EXPANSION JOINT              |
|                   | TRANSVERSE CONTRACTION JOINT |
|                   | LONGITUDINAL JOINT           |

**NOTES:**

1. SEE TYPICAL SECTIONS FOR LONGITUDINAL JOINT LOCATIONS.
2. ISOLATION JOINTS SHALL BE PLACED AT ALL DRAINAGE INLETS.
3. SEE ENID STD. PS-2 AND ODOT STD. LECS-4, LTU-4, CRCP1-3 AND CRCP2-3 (LATEST REVISION).
4. JOINT SPACING IS AT 13.5' UNLESS OTHERWISE NOTED ON PLANS.
5. SIDEWALK SPACING IS AT 6' UNLESS NOTED OTHERWISE. SPACING AT CURB RETURNS VARIES.
6. SW / TRAIL SPACING IS AT 10' UNLESS OTHERWISE NOTED.
7. USE ODOT STD. 6" BARRIER CURB AND GUTTER SECTION(1'-8" TOTAL WIDTH)

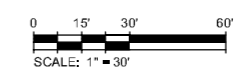

|          |     |
|----------|-----|
| DESIGN   | MVS |
| DRAWN    | CWT |
| CHECKED  | JDH |
| APPROVED | JDH |
| SQUAD    | Tt  |

**N. CLEVELAND STREET**

OKLAHOMA DEPARTMENT OF TRANSPORTATION

**JOINT LAYOUT PLAN**

**STA. 177+00 TO STA. 182+82.14**

STATE JOB NO. 17020(07) SHEET NO. 30

CITY PROJECT R-1311B GARFIELD COUNTY