

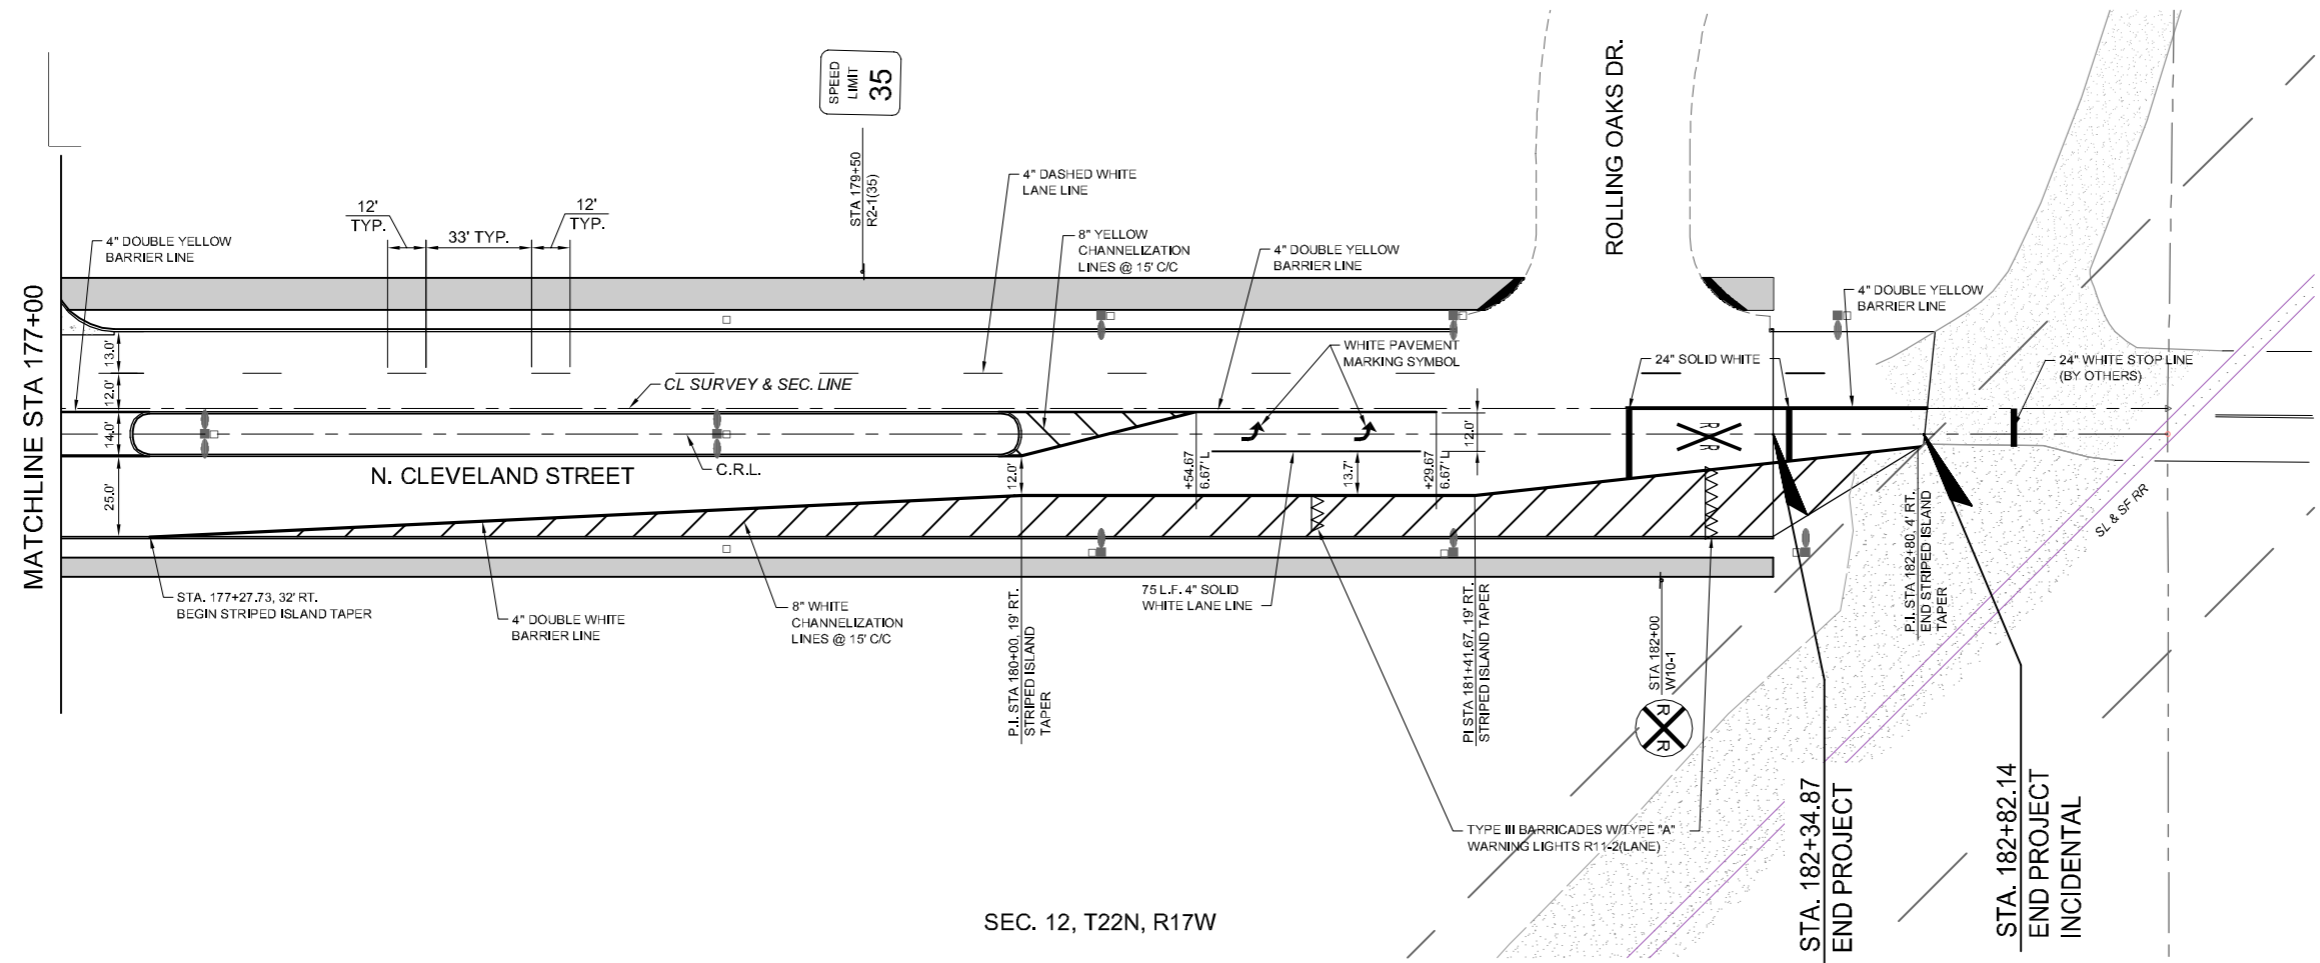


FED. ROAD DIST. NO.	STATE	STATE JOB NO.	FISCAL YEAR	SHEET NO.	TOTAL SHEETS
4	OKLA	17020(07)		32	
DESCRIPTION			REVISIONS	DATE	

SEC. 11, T22N, R17W

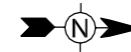

SEC. 12, T22N, R17W

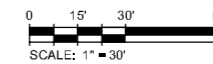

N. CLEVELAND STREET

DESIGN	X	OKLAHOMA DEPARTMENT OF TRANSPORTATION <b>SIGNING AND STRIPING PLAN</b> STA. 177+00 TO STA. 182+82.14 STATE JOB NO. <u>17020(07)</u> SHEET NO. <u>32</u> CITY PROJECT R-1311B GARFIELD COUNTY
DRAWN	CWT	
CHECKED	JDH	
APPROVED	JDH	
SQUAD	Tt	

4/18/2017 2:24:30 PM - P:\2771\21\131-2771\2-1300\1\CAD\SHETS\CLEVE BLVD PLANS\SIGNSTRPE PLAN.DWG -SCHUMACHER, MIKE