


FED. ROAD DIST. NO.	STATE	JOB PIECE NO.	FISCAL YEAR	SHEET NO.	TOTAL SHEETS
	OKLA.				
DESCRIPTION			REVISIONS	DATE	

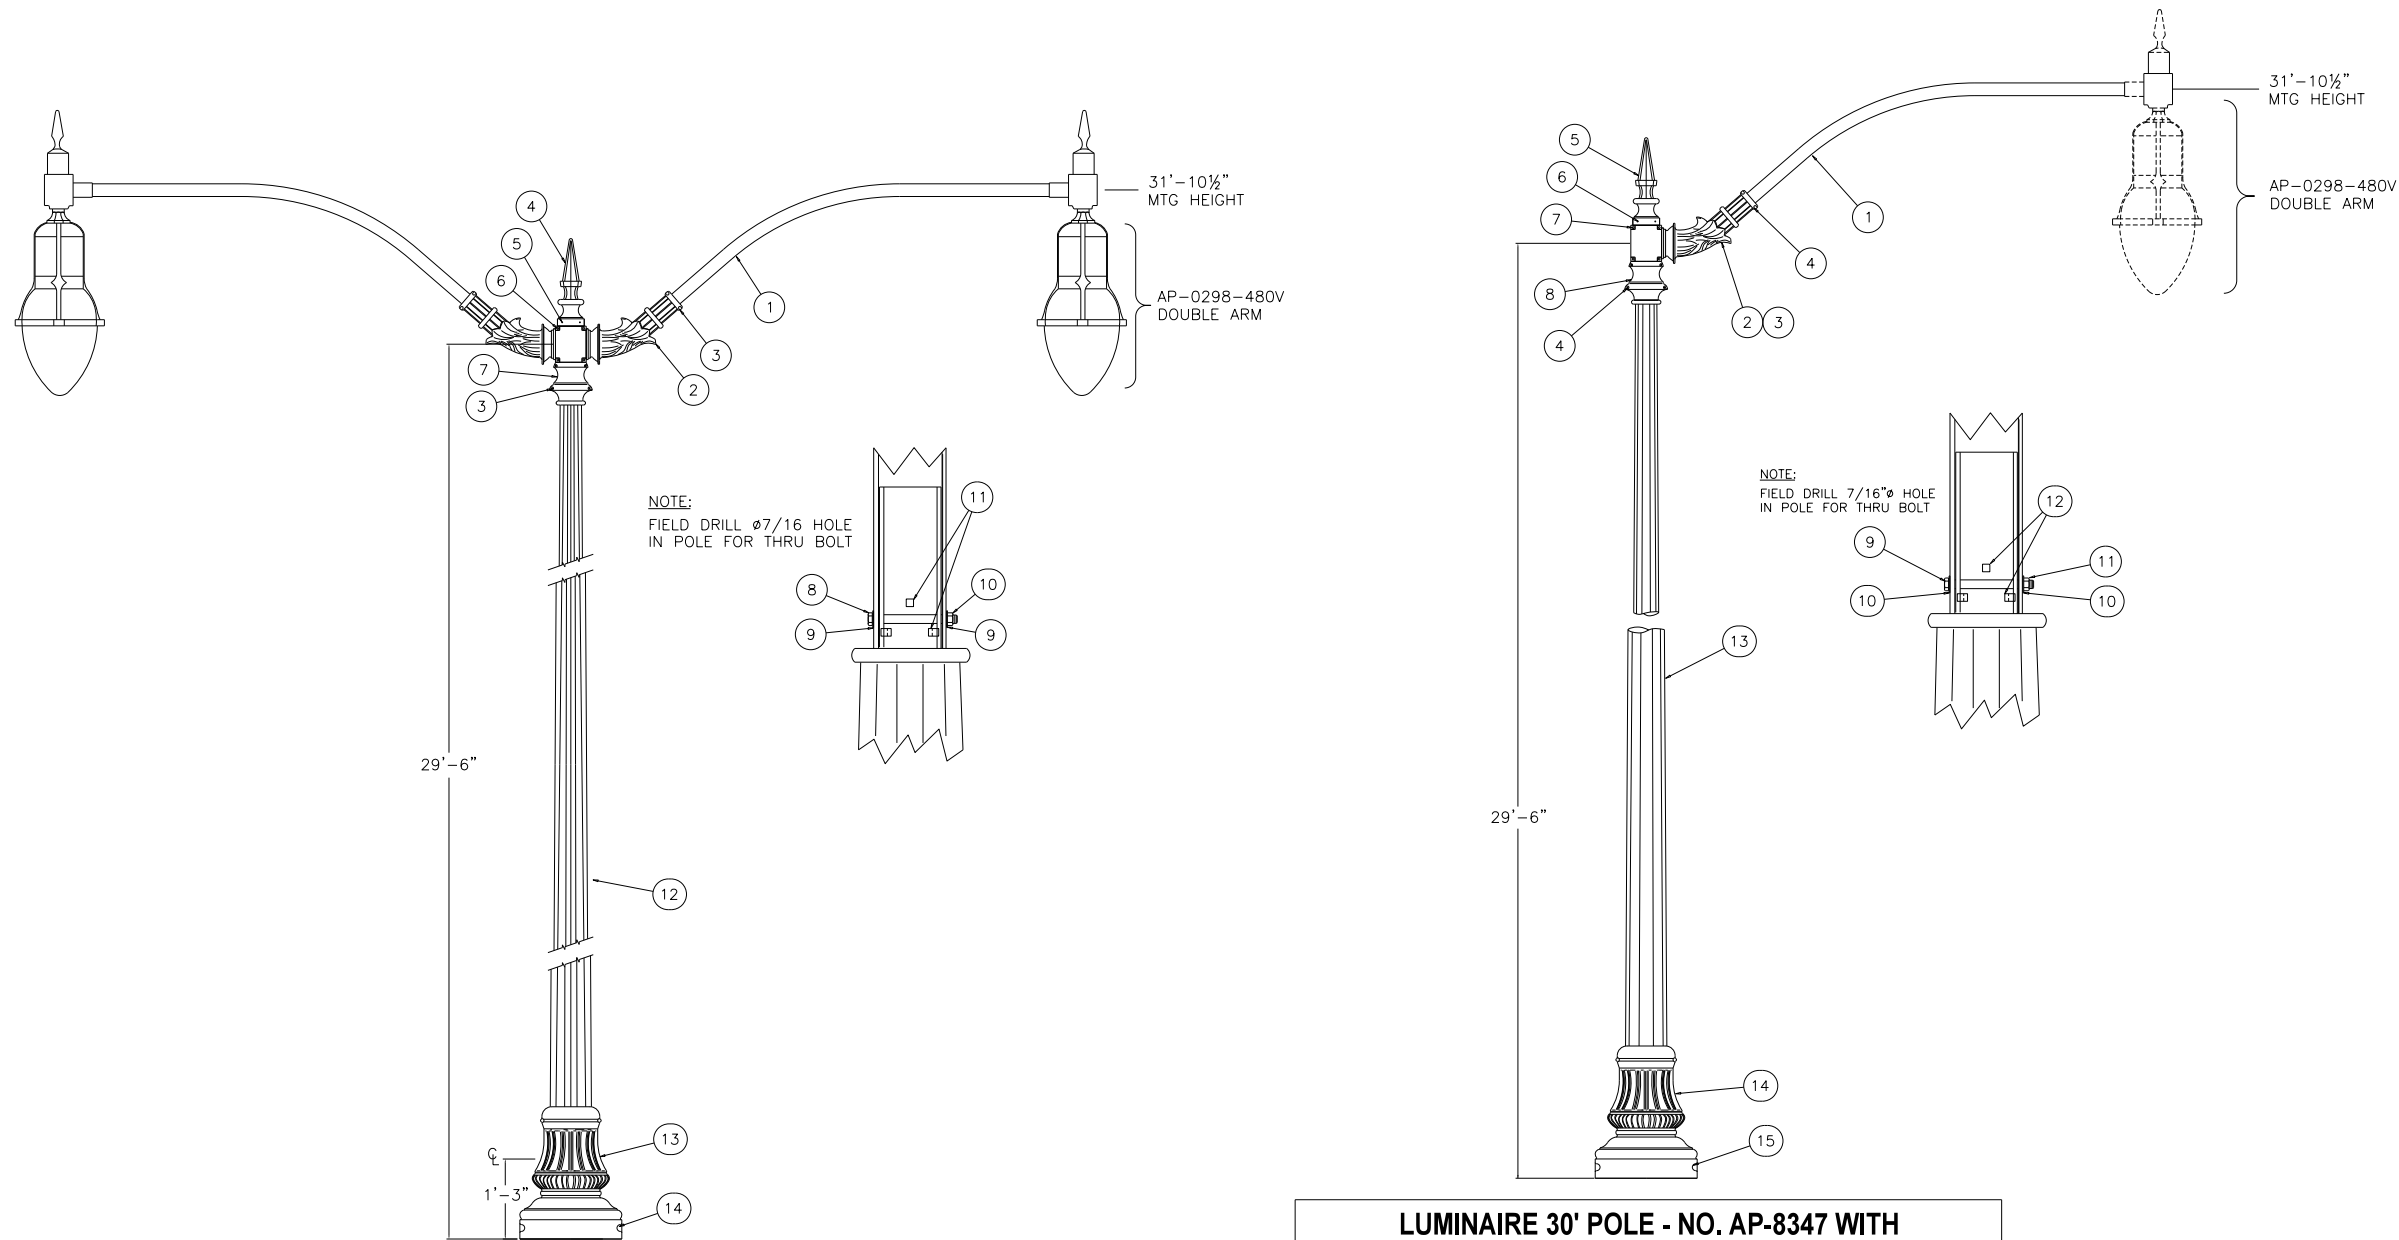



**LUMINAIRE 30' POLE - NO. AP-8348 WITH TWIN 8' LUMINAIRE ARMS, STEEL MAJESTIC SERIES II**

ITEM	PART NO.	DESCRIPTION	QTY.
1	AP-8345	WELDMENT, TWIN 8' ARM, SLIPFITTER, MAJESTIC SERIES	1
2	AP-8329-M1	DECORATIVE SHROUD, TWIN LUMINAIRE ARM, ALUM	2
3	FS-3279-SS	SCREW, CAP SOC HD, 5/16" - 18 X 1", STAINLESS	8
4	AP-8338	FINIAL WELDMENT, EXTENDED SPIRE, ALUM	1
5	FS-3228-SS-BOX	SCREW, SET SOC HD, 5/16" - 17 X 1/2", STAINLESS, BLK OXIDE	3
6	FS-3278-SS	SCREW, CAP SOC HD, 5/16" - 18 X 4", STAINLESS	4
7	AP-8331-M1	SUPPORT PEDESTAL, MAJESTIC SERIES LUMINAIRE ARM, ALUM	2
8	FS-2009-SS	BOLT, HEX HD 3/8" - 16 X 4", STAINLESS	1
9	FS-4100-SS	WASHER, FLAT 3/8" X 7/8", STAINLESS	2
10	FS-1202-SS	NUT, NYLOC 3/8" - 16, STAINLESS	1
11	FS-3273-SS	SCREW, SET SOC HD, 3/8" - 16 X 3/8", STAINLESS	6
12	AP-3060	LUM POLE, FLUTED, 8" BUTT X 28' - 7" W/9" LG TENON & HAND HOLE	1
13	AP-8310-M1	ORNAMENTAL BASE, 24" HAMILTON, ALUM	1
14	FS-3958-SS-BOX	SCREW, SOC BUTTON HD, 1/4" - 20 X 3/4", STAINLESS, BLACK OXIDE	4

**LUMINAIRE 30' POLE - NO. AP-8347 WITH SINGLE 8' LUMINAIRE ARMS, STEEL MAJESTIC SERIES I**

ITEM	PART NO.	DESCRIPTION	QTY.
1	AP-8346	WELDMENT, SINGLE 8' ARM, SLIPFITTER, MAJESTIC SERIES I	1
2	AP-8340-M1	DECORATIVE SHROUD, RIGHT HAND SINGLE LUMINAIRE ARM, ALUM	1
3	AP-8341-M1	DECORATIVE SHROUD, LEFT HAND, SINGLE LUMINAIRE ARM, ALUM	1
4	FS-3279-SS	SCREW, CAP SOC HD, 5/16" - 18 X 1", STAINLESS	6
5	AP-8338	FINIAL WELDMENT, EXTENDED SPIRE, ALUM	1
6	FS-3228-SS-BOX	SCREW, SET SOC HD, 5/16" - 18 X 1/2", STAINLESS, BLK OXIDE	3
7	FS-3278-SS	SCREW, CAP SOC HD, 5/16" - 18 X 4", STAINLESS	4
8	AP-8331-M1	SUPPORT PEDESTAL, MAJESTIC SERIES LUMINAIRE ARM, ALUM	2
9	FS-2009-SS	BOLT, HEX HD 3/8" - 16 X 4" STAINLESS	1
10	FS-4100-SS	WASHER, FLAT 3/8" X 7/8", STAINLESS	2
11	FS-1202-SS	NUT, NYLOC 3/8" - 16, STAINLESS	1
12	FS-3273-SS	SCREW, SET SOC HD, 3/8" - 16 X 3/8", STAINLESS	6
13	AP-3060	FLUTED LUMINAIRE POLE, 11 GA X 28' - 7" W/2 - 7/8" OD X 9" LONG TENON	1
14	AP-8310-M1	ORNAMENTAL BASE, 24" HAMILTON, ALUM	1
15	FS-3958-SS-BOX	SCREW, SOC BUTTON HD, 1/4" - 20 X 3/4", STAINLESS, BLACK OXIDE	4

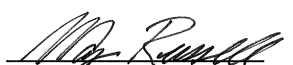  
 R. WAYNE RUSSELL, P.E. # 16030  
 C.A. # 1160, RENEWAL 06-30-17  
 12-12-16  
 DATE  
 Traffic Engineering Consultants, Inc.  
 6000 S. Western, Suite 300 - Oklahoma City, OK 73139,  
 Ph: 405-720-7721, Fax: 405-720-9848, Web: www.tecok.com

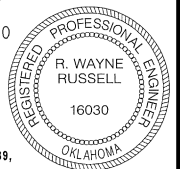

Design	RWR	12/14/2016
Drawn	SB	12/14/2016



**LIGHTING DETAIL SHEET**

Project No. R-1311B Sheet No. T2

02/14/2016 G:\0\Projects\T-2280 Cleveland S1 & Chestnut Ave - Enid, OK\CAD\R-318B BLVD LIGHTING DETAIL majestic series REV.dgn