
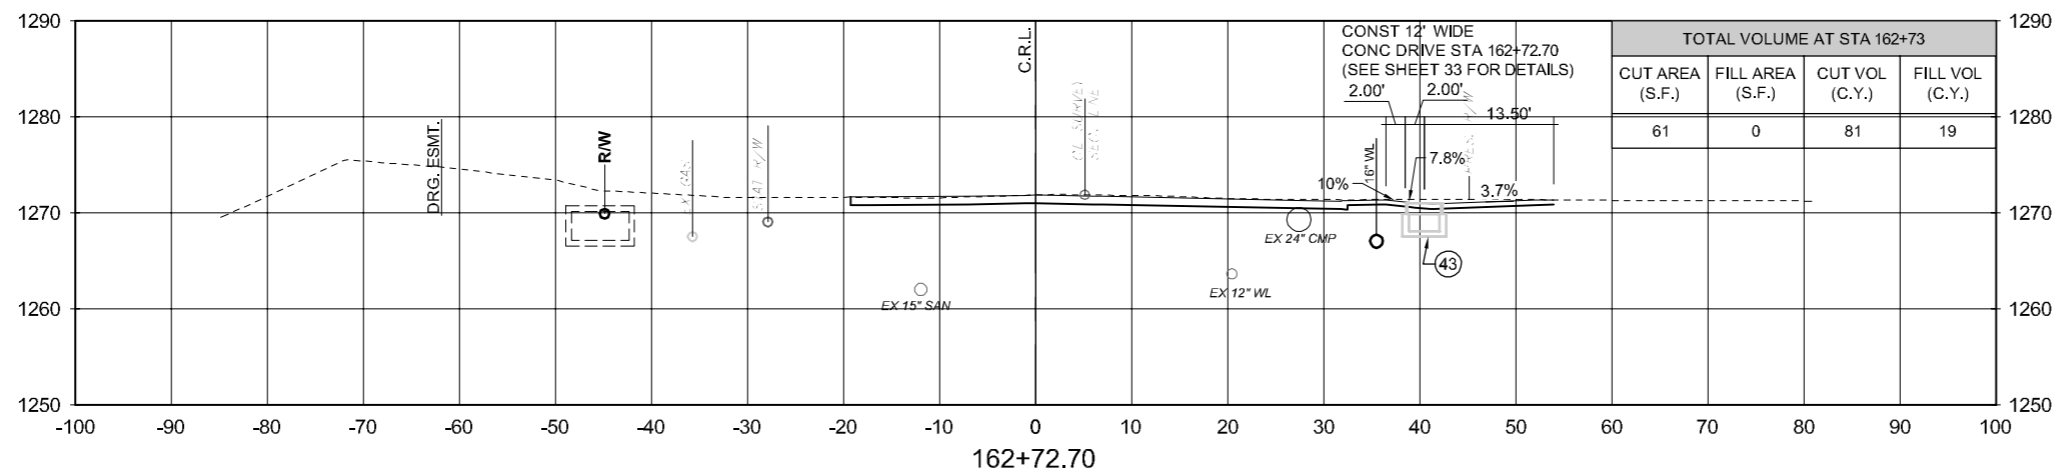
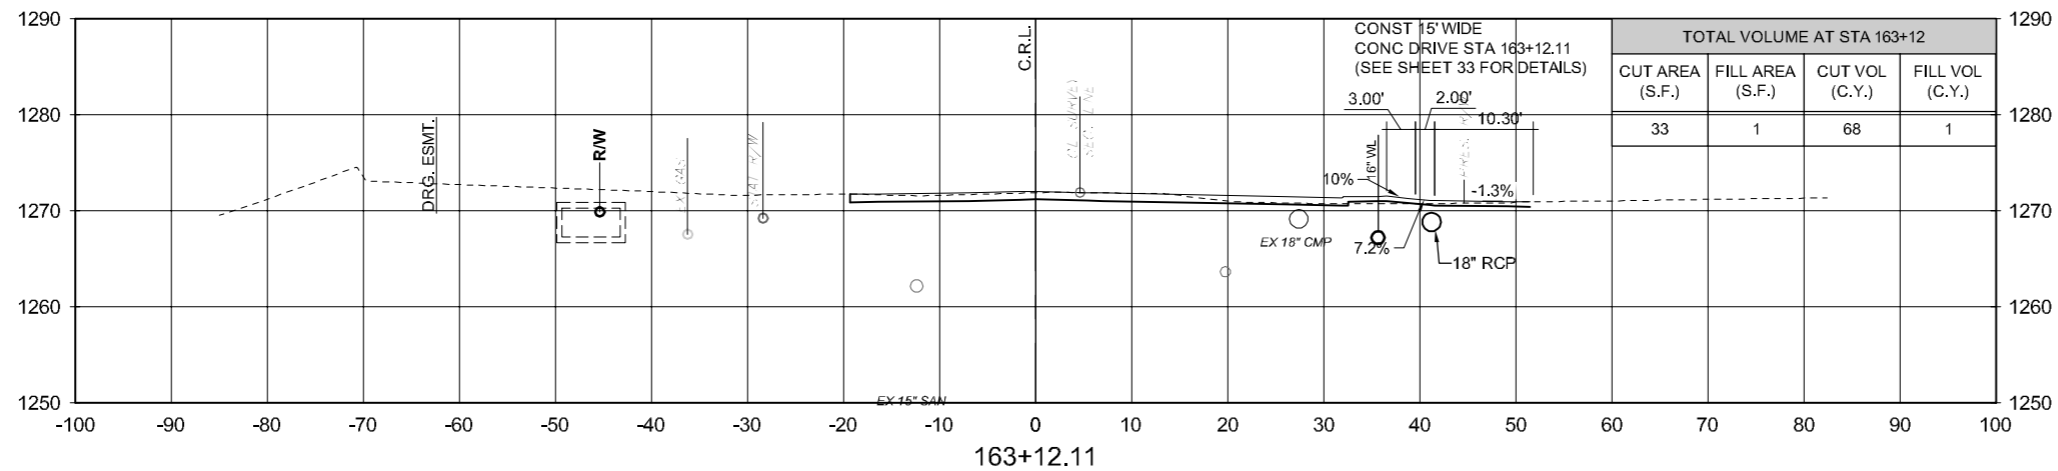


FED. ROAD DIST. NO.	STATE	STATE JOB NO.	FISCAL YEAR	SHEET NO.	TOTAL SHEETS
4	OKLA	17020(07)		X2	

DESCRIPTION	REVISIONS	DATE

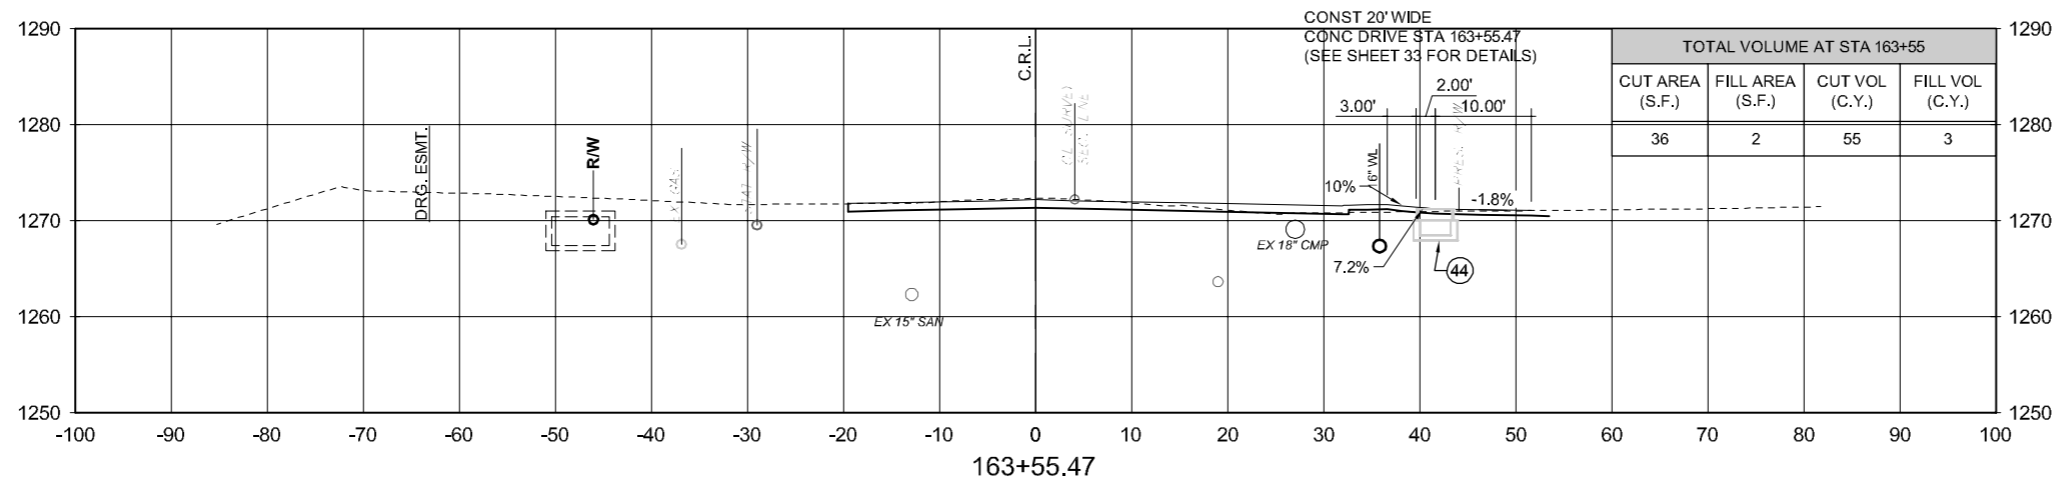

4/18/2017 2:28:09 PM - P:\2771\21\131-1000\1\CADD\SHSHEETFILES\CLEVELAND BLVD PLANS\X-SECTIONS\BLVD.DWG - SCHUMACHER, MIKE