
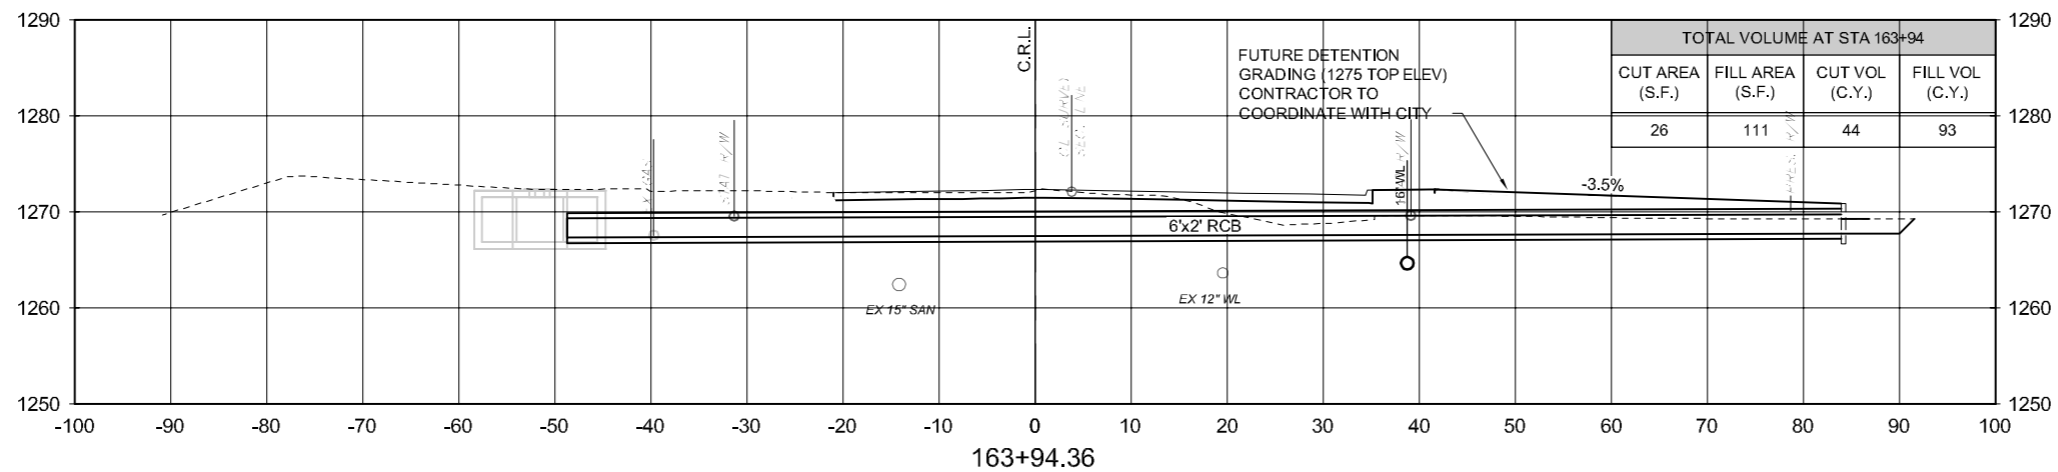
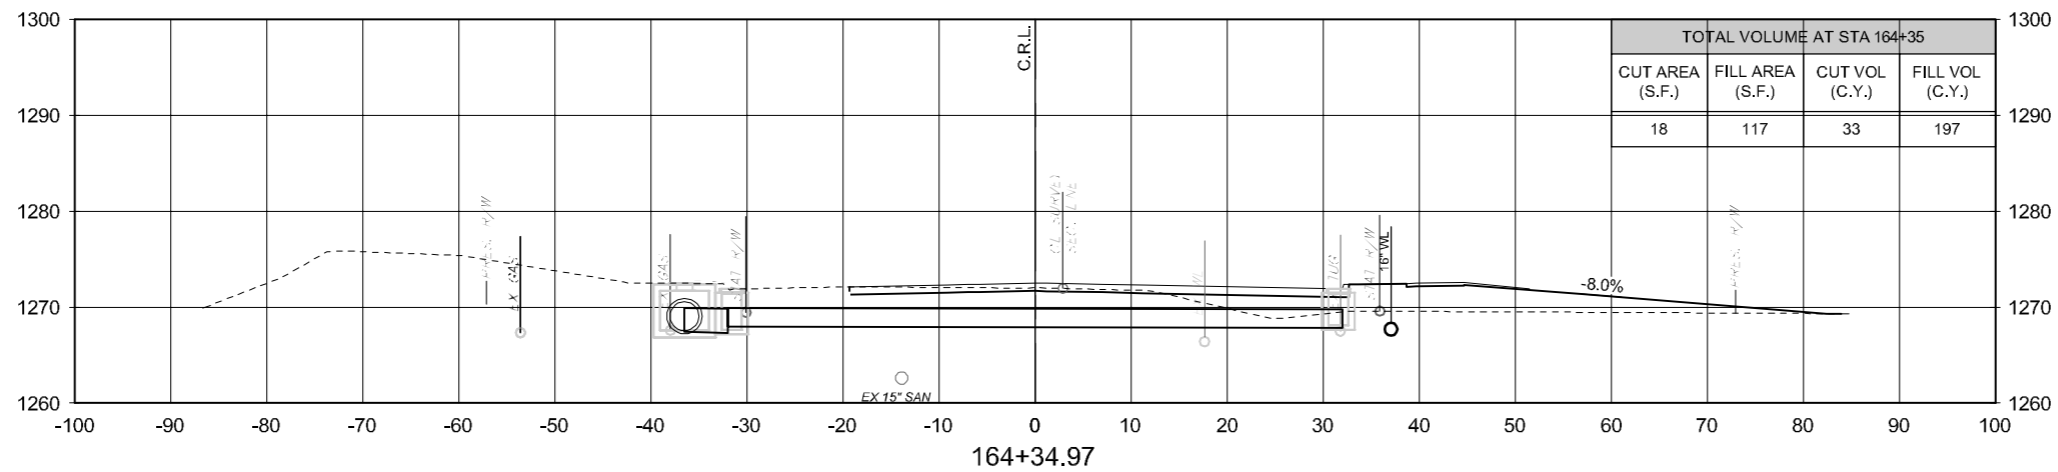


FED. ROAD DIST. NO.	STATE	STATE JOB NO.	FISCAL YEAR	SHEET NO.	TOTAL SHEETS
4	OKLA	17020(07)		X3	

DESCRIPTION	REVISIONS	DATE

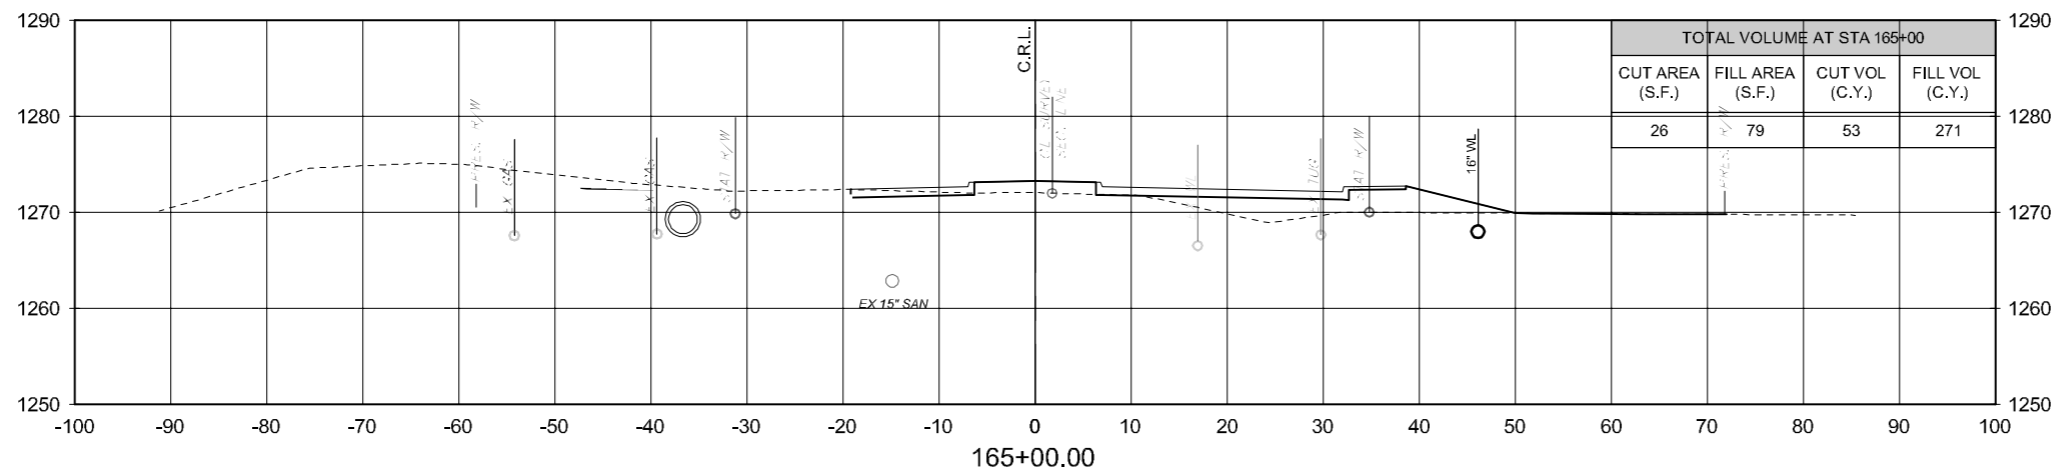

4/18/2017 2:28:36 PM - P:\2771\21\131-1771\2-1300\1\CAD\SHSHEETFILES\CLEVEL BLVD PLANS\X-SECTIONS\BLVD.DWG - SCHUMACHER, MIKE