
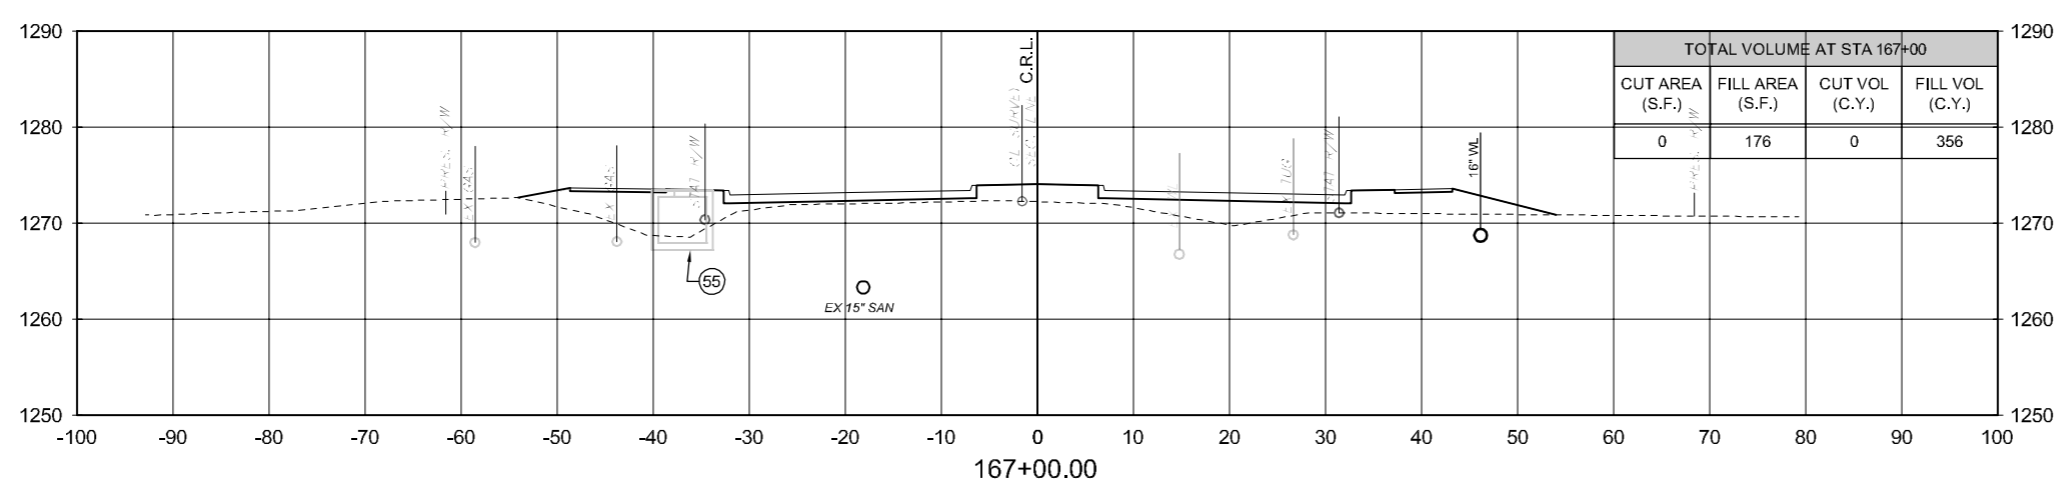
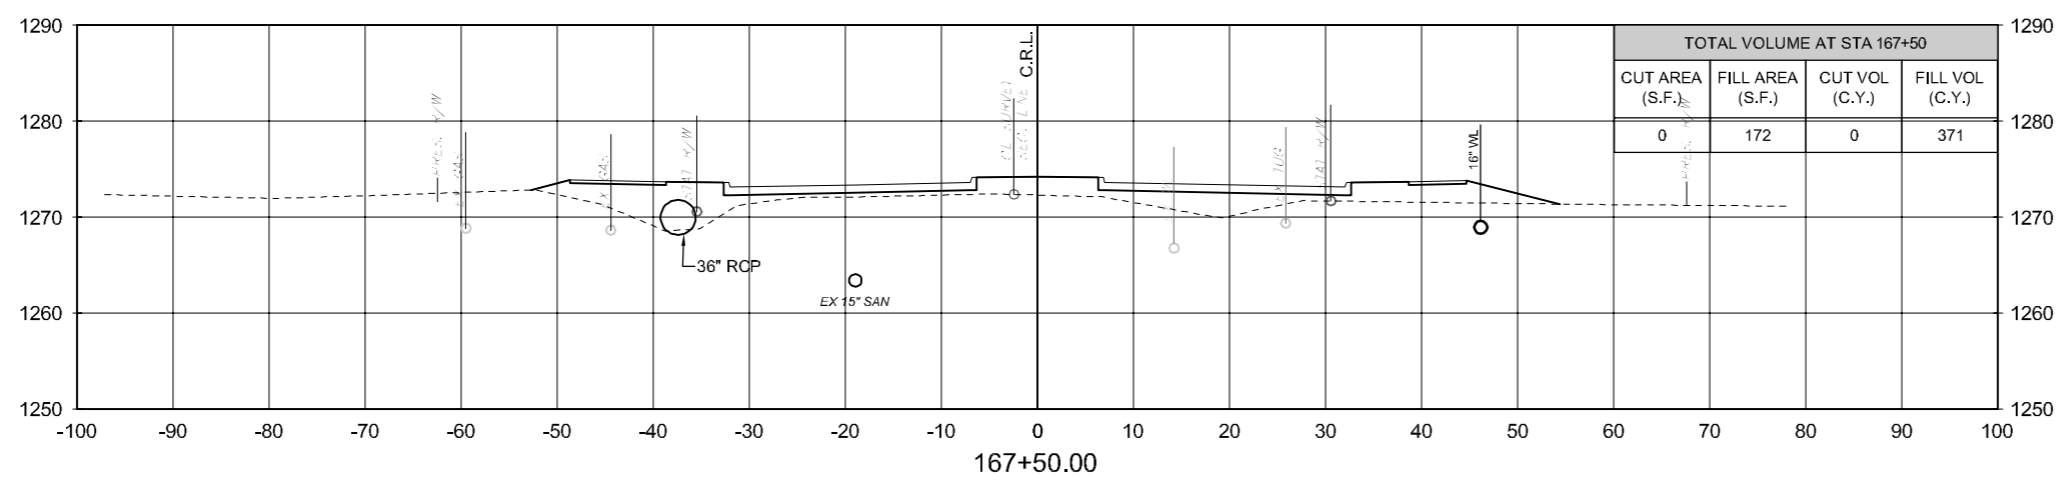


FED. ROAD DIST. NO.	STATE	STATE JOB NO.	FISCAL YEAR	SHEET NO.	TOTAL SHEETS
4	OKLA	17020(07)		X5	

DESCRIPTION	REVISIONS	DATE

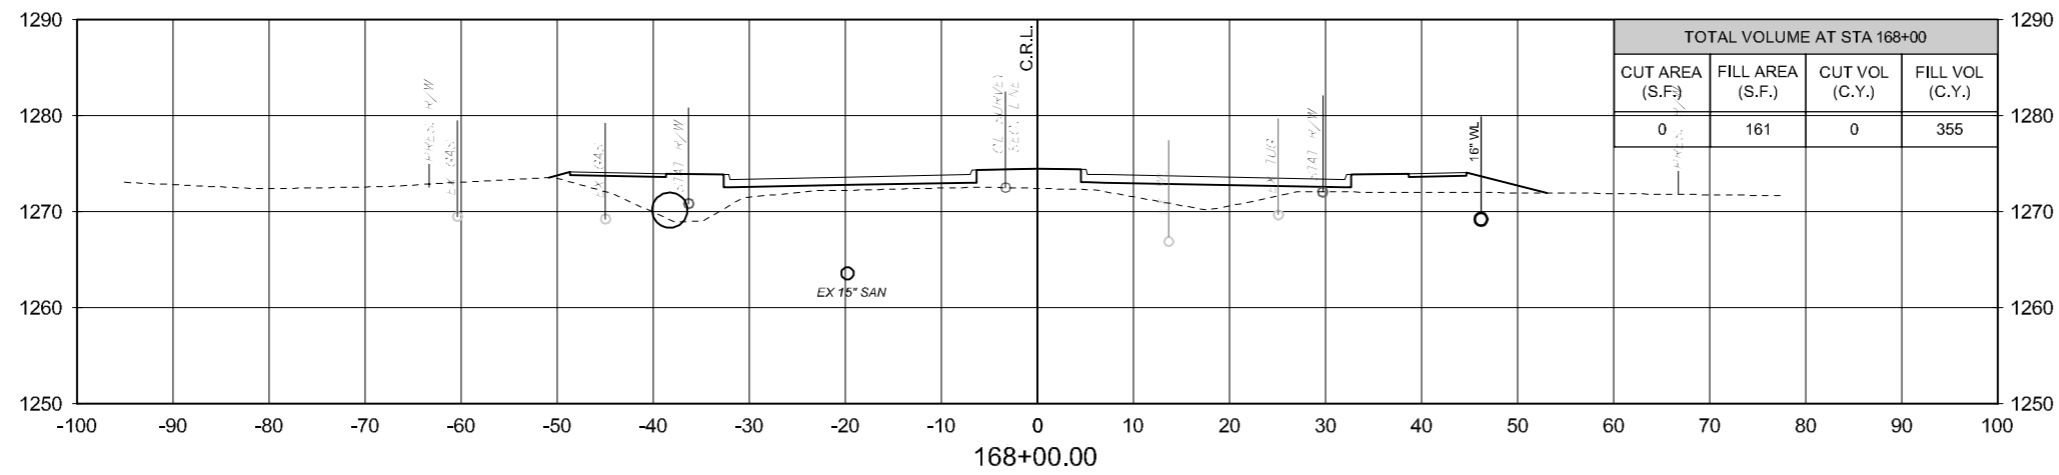

4/18/2017 2:30:19 PM - P:\2771\21\131\1001\CAD\SHSHEETFILES\CLEVELVE BLVD PLANS\X-SECTIONS\BLVD.DWG - SCHUMACHER, MIKE

N. CLEVELAND ST.

STATE JOB NO. 17020(07) SHEET NO. X5

CITY PROJECT R-1311B GARFIELD COUNTY