
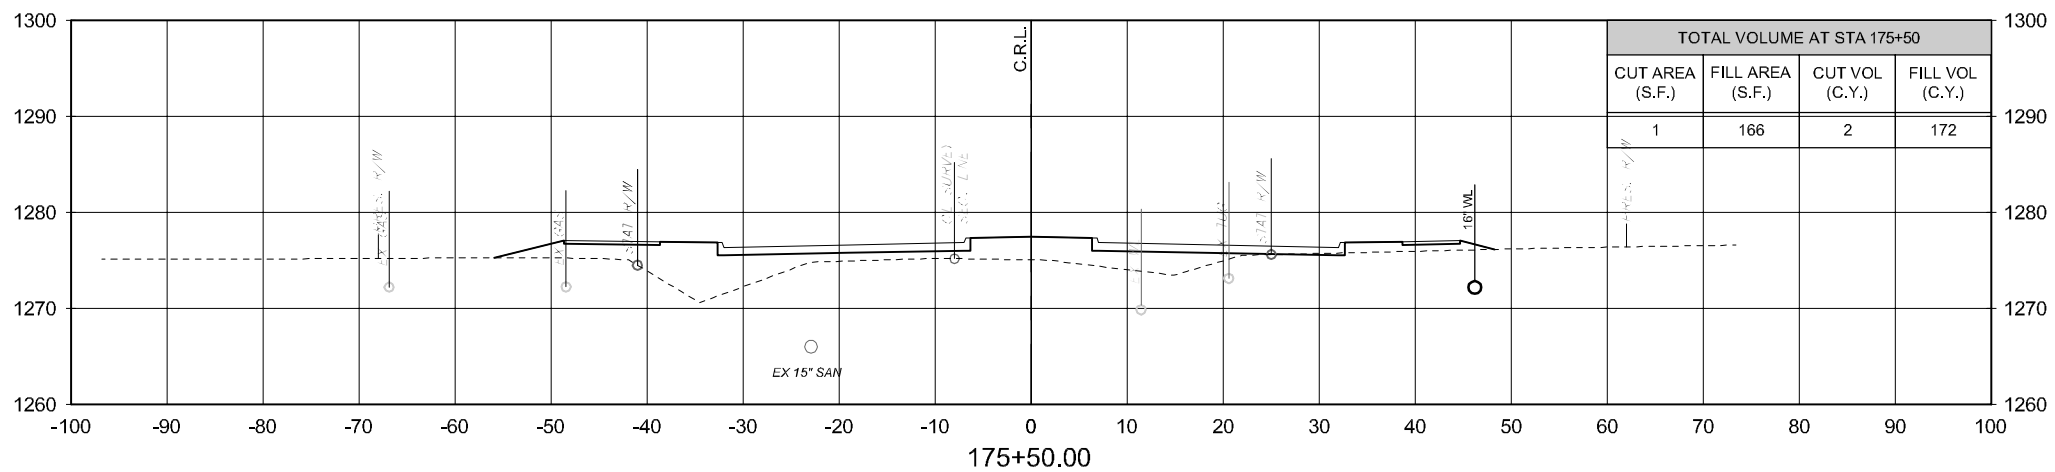
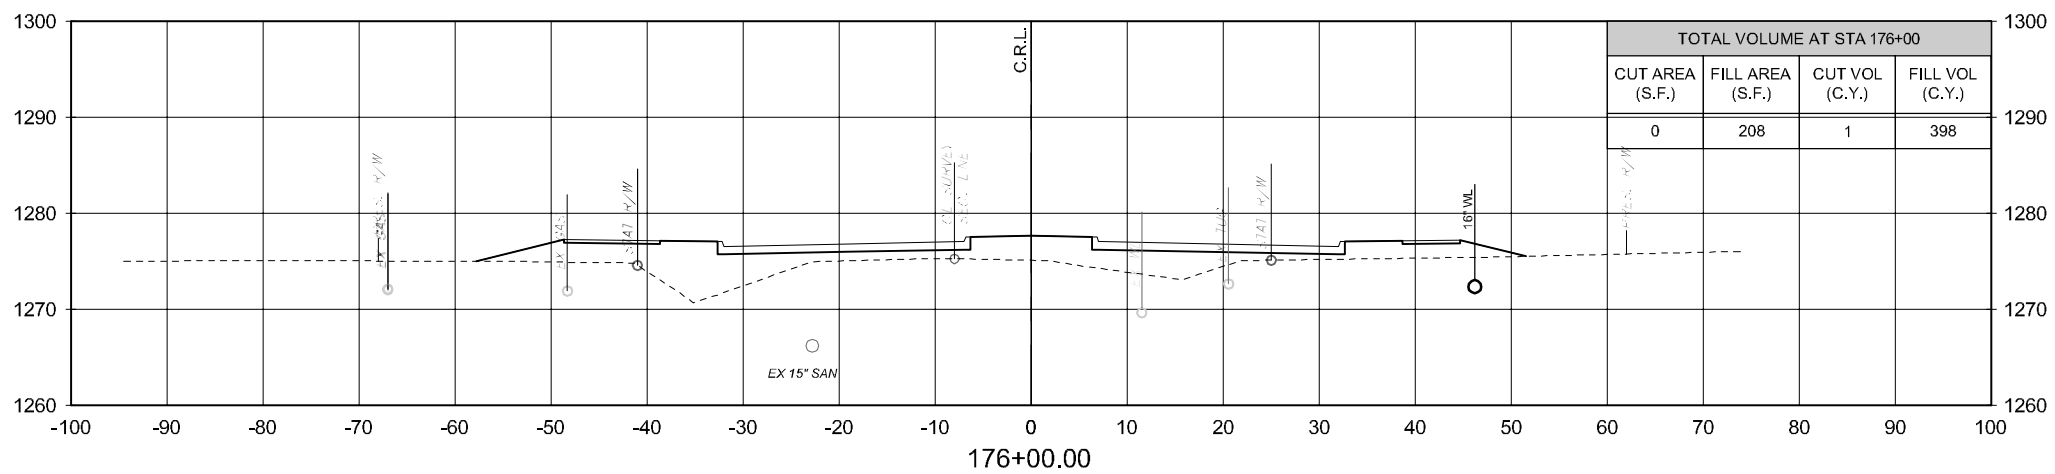


| FED. ROAD DIST. NO. | STATE | STATE JOB NO. | FISCAL YEAR | SHEET NO. | TOTAL SHEETS |
|---------------------|-------|---------------|-------------|-----------|--------------|
| 4 | OKLA | 17020(07) | | X11 | |
| DESCRIPTION | | REVISIONS | | | DATE |

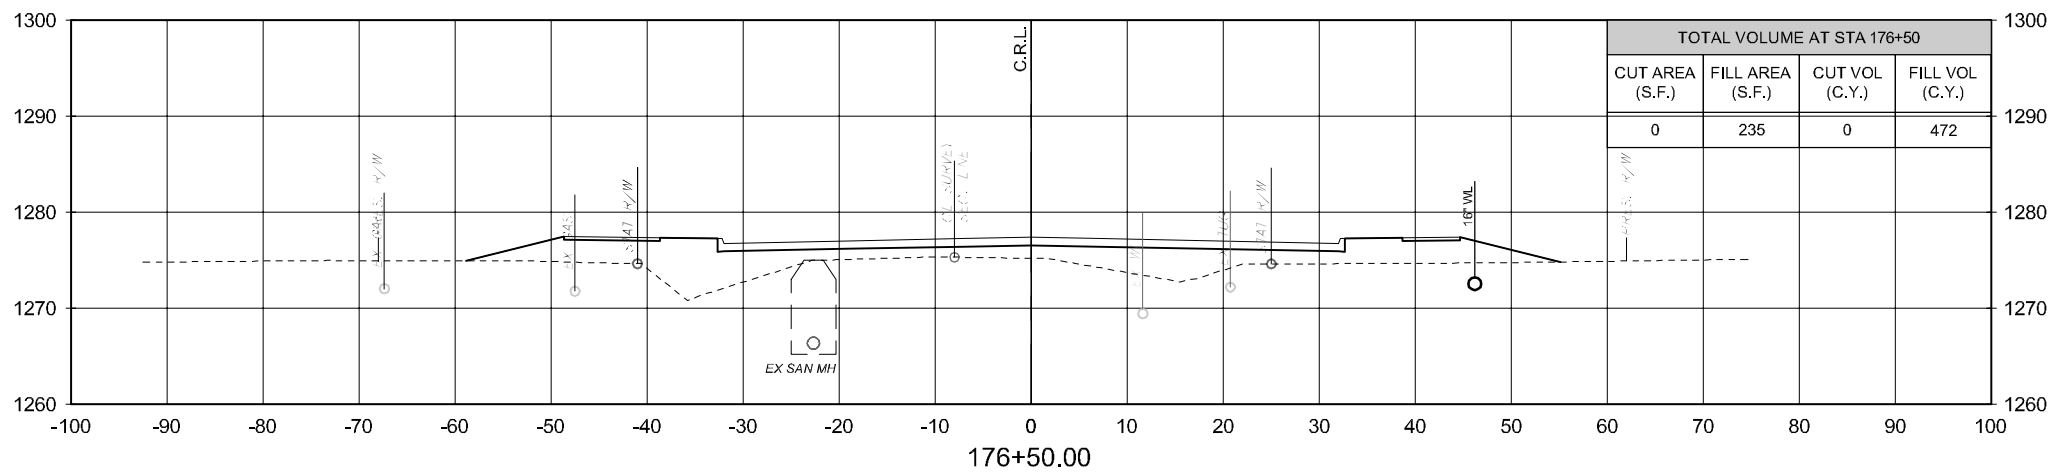

THIS DOCUMENT IS PRELIMINARY IN NATURE AND IS NOT A FINAL SIGNED AND SEALED DOCUMENT

N. CLEVELAND ST.

STATE JOB NO. 17020(07) SHEET NO. X11

CITY PROJECT R-1311B

GARFIELD COUNTY