
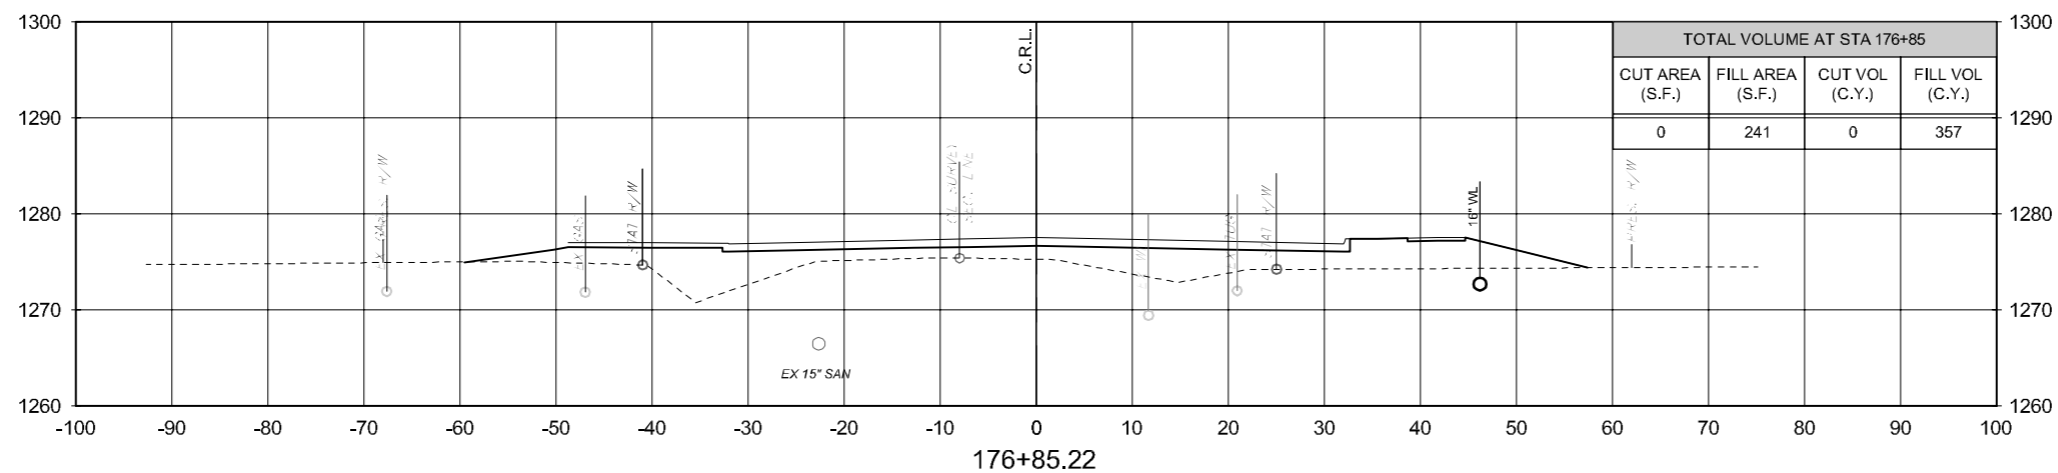
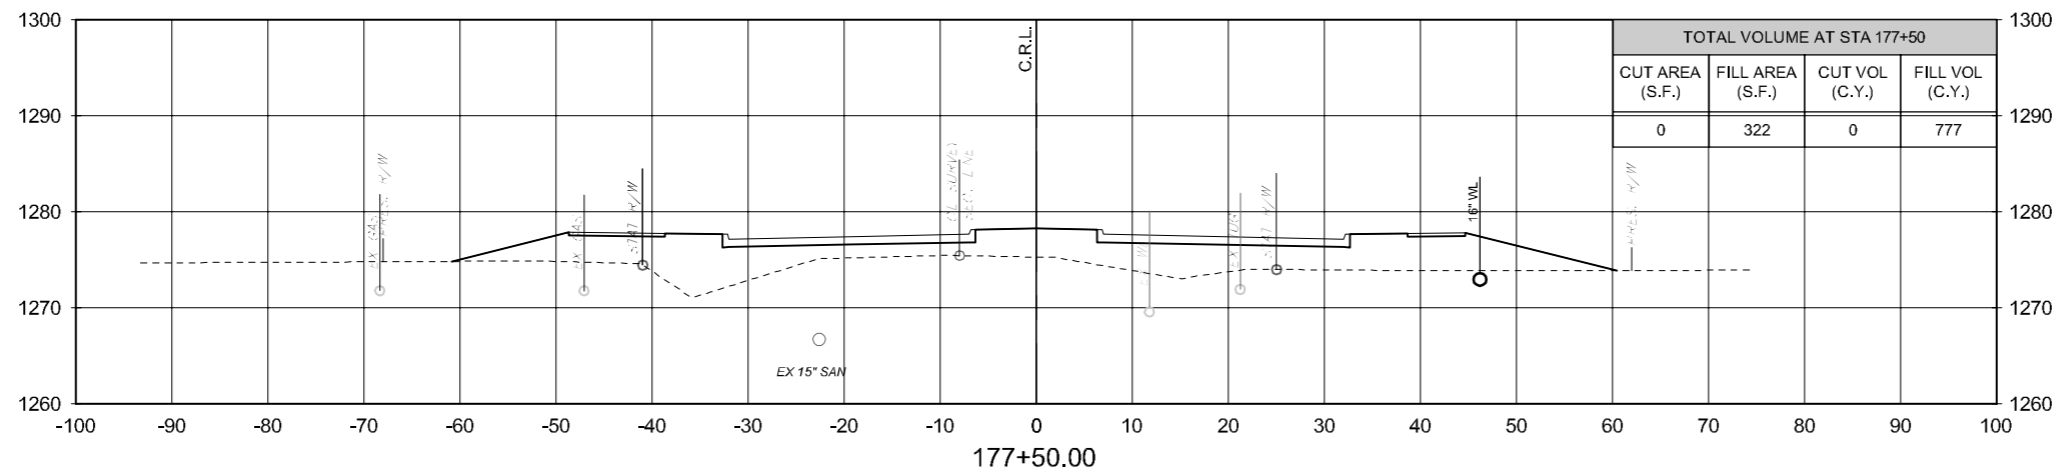


FED. ROAD DIST. NO.	STATE	STATE JOB NO.	FISCAL YEAR	SHEET NO.	TOTAL SHEETS
4	OKLA	17020(07)		X12	

DESCRIPTION	REVISIONS	DATE

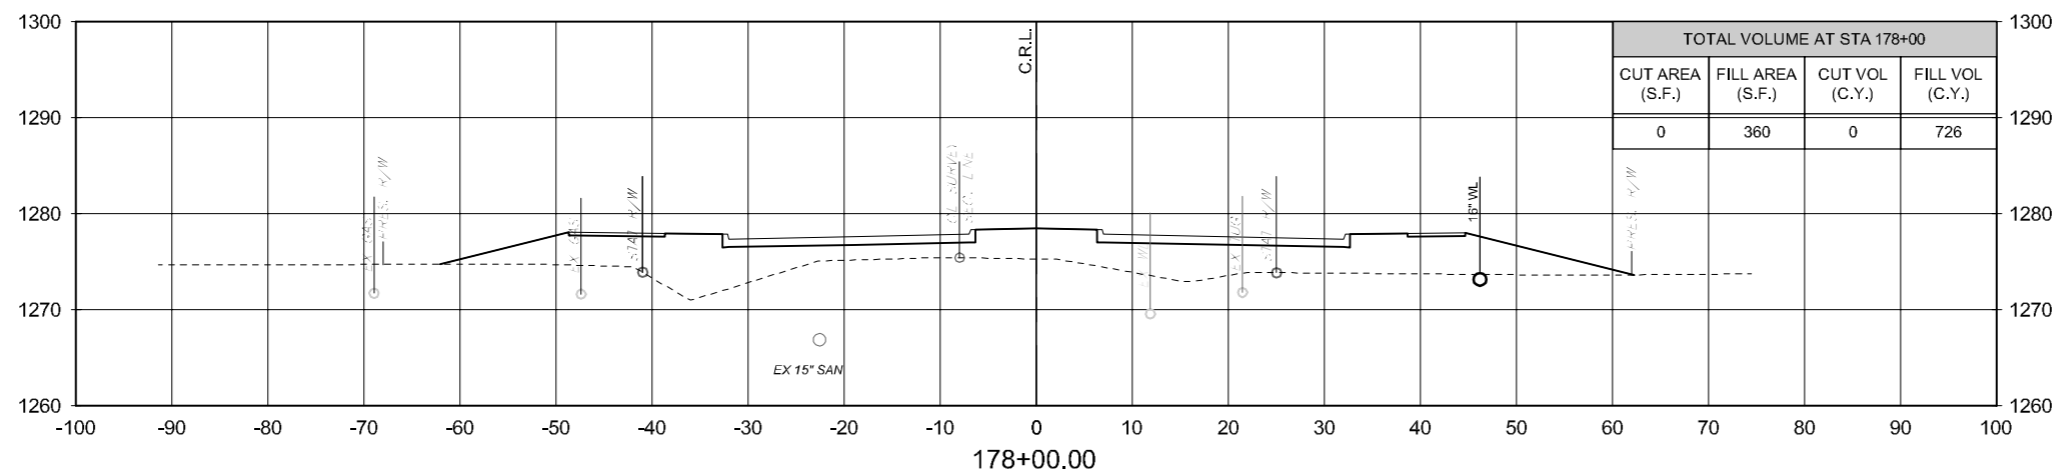

4/21/2017 5:27:03 PM - P:\2771\21\131-1771\2-1300\1\CAD\SHSHEETFILES\CLEVELVE BLVD PLANS\X-SECTIONS\BLVD.DWG - SCHUMACHER, MIKE

N. CLEVELAND ST.

STATE JOB NO. 17020(07) SHEET NO. X12

CITY PROJECT R-1311B

GARFIELD COUNTY