
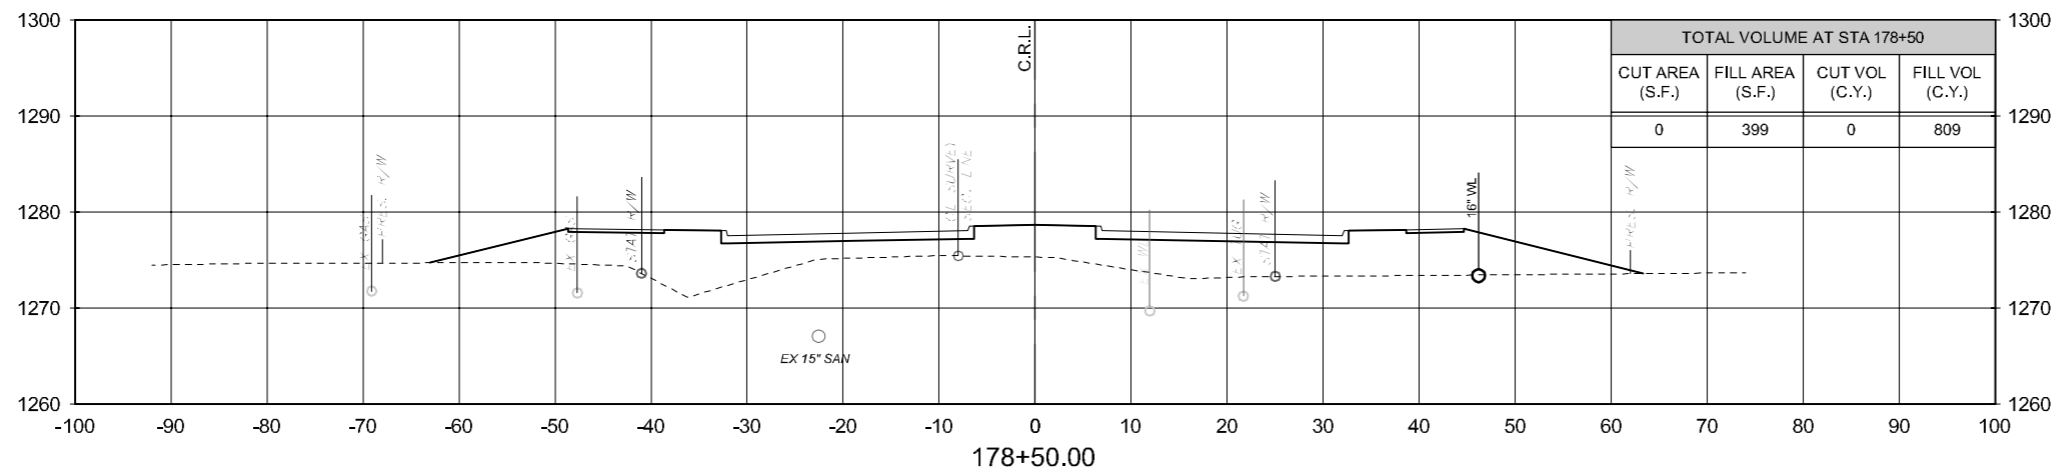
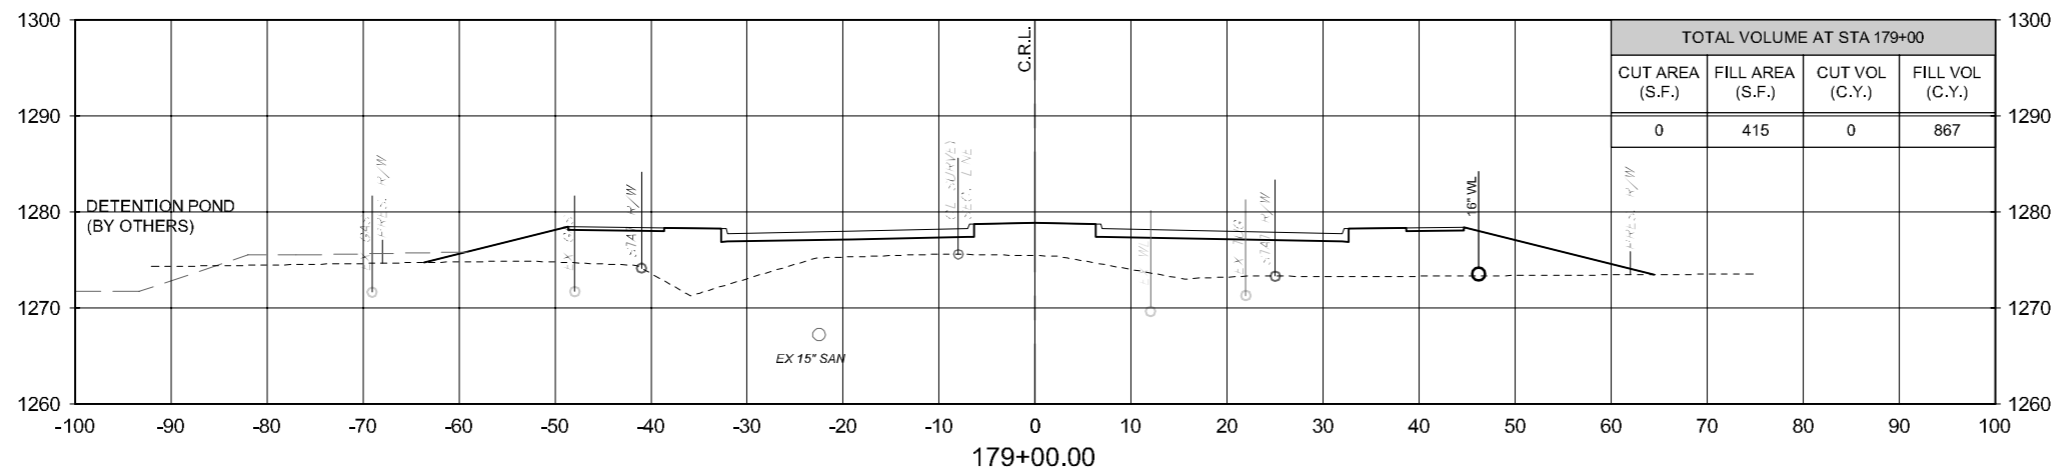


FED. ROAD DIST. NO.	STATE	STATE JOB NO.	FISCAL YEAR	SHEET NO.	TOTAL SHEETS
4	OKLA	17020(07)		X13	

DESCRIPTION	REVISIONS	DATE

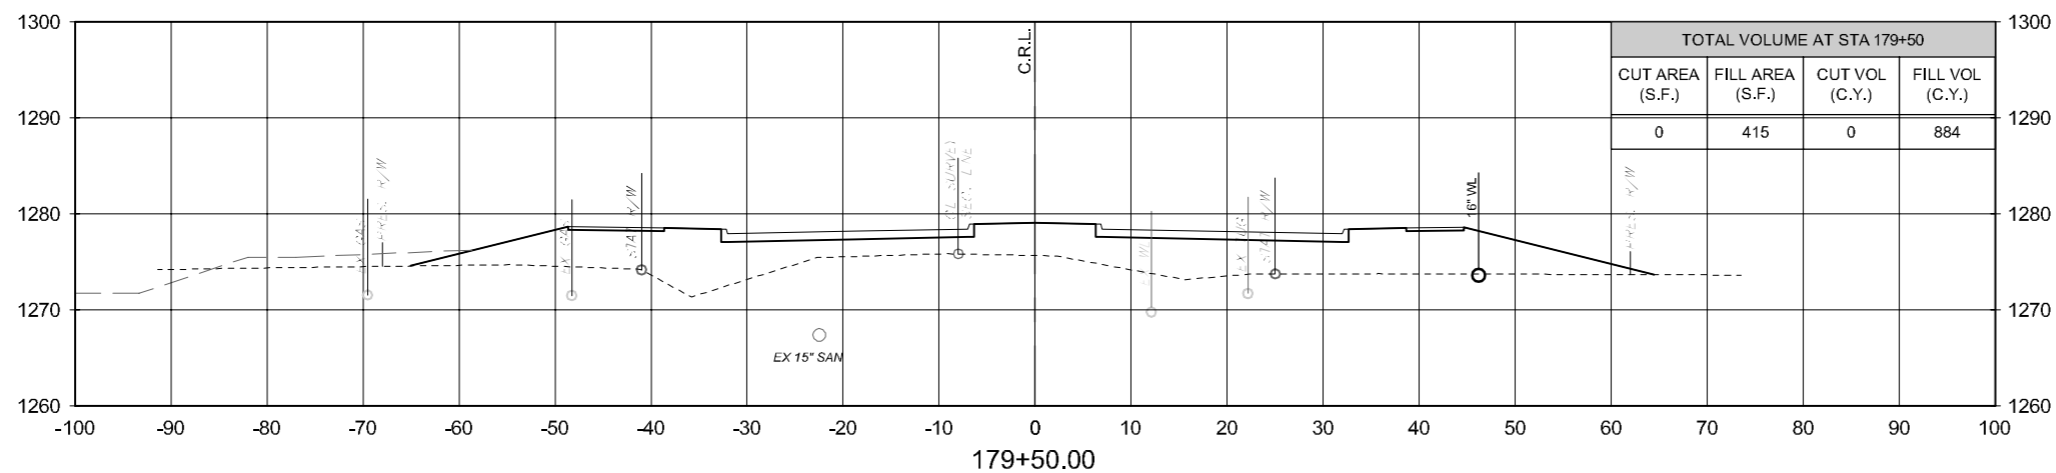

4/21/2017 5:27:23 PM - P:\2771\21\13\17020\17020\17020\17020\CAD\SHSHEETFILES\CLEVELAND BLVD PLANS\X-SECTIONS\BLVD.DWG - SCHUMACHER, MIKE