
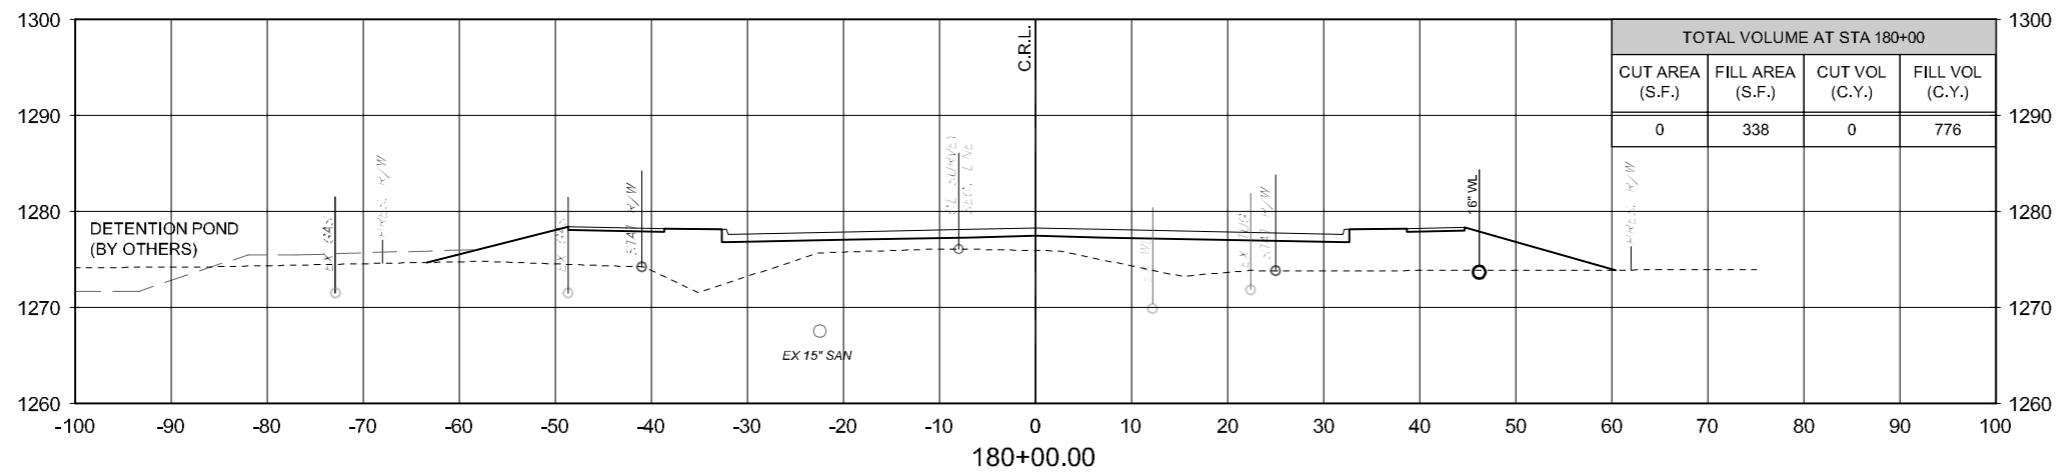
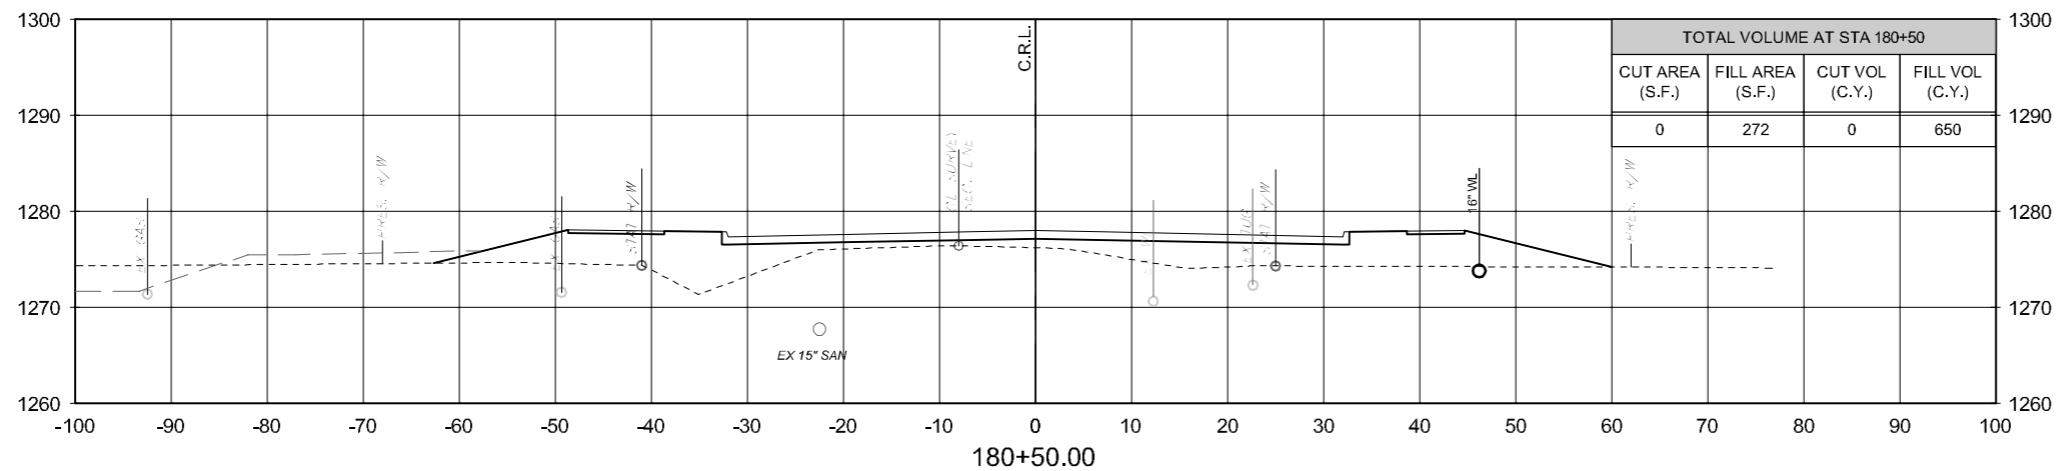


FED. ROAD DIST. NO.	STATE	STATE JOB NO.	FISCAL YEAR	SHEET NO.	TOTAL SHEETS
4	OKLA	17020(07)		X14	
DESCRIPTION		REVISIONS		DATE	

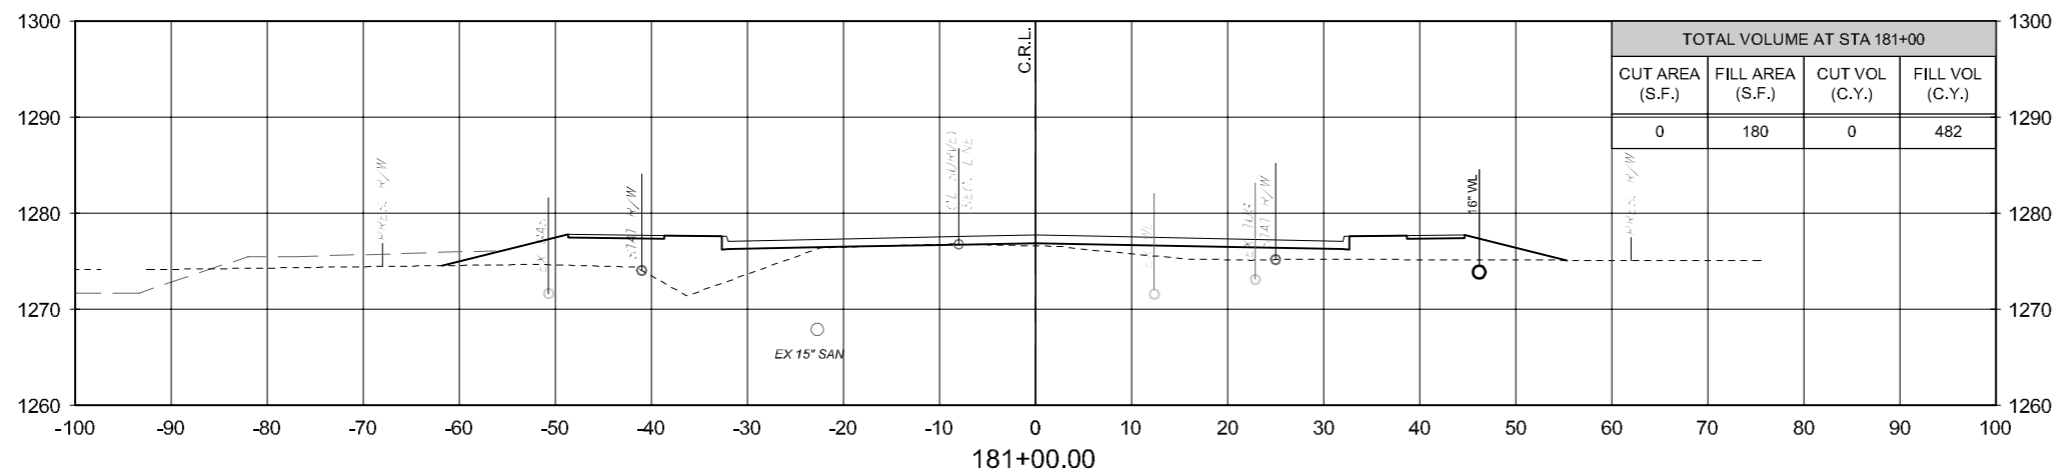

4/18/2017 2:33:32 PM - P:\2771\21\131-1300\1\CAD\SHSHEET\FILES\CLEVELVE BLVD PLANS\X-SECTIONS\BLVD.DWG - SCHUMACHER, MIKE