
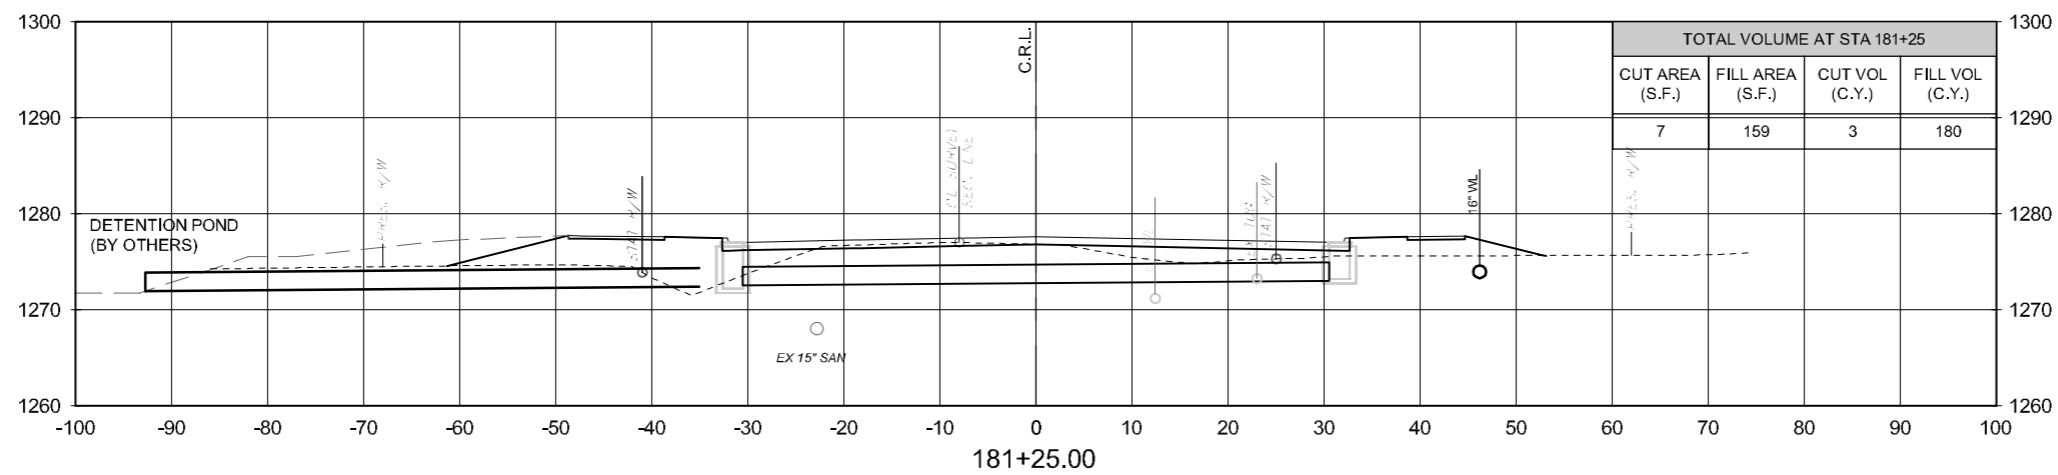
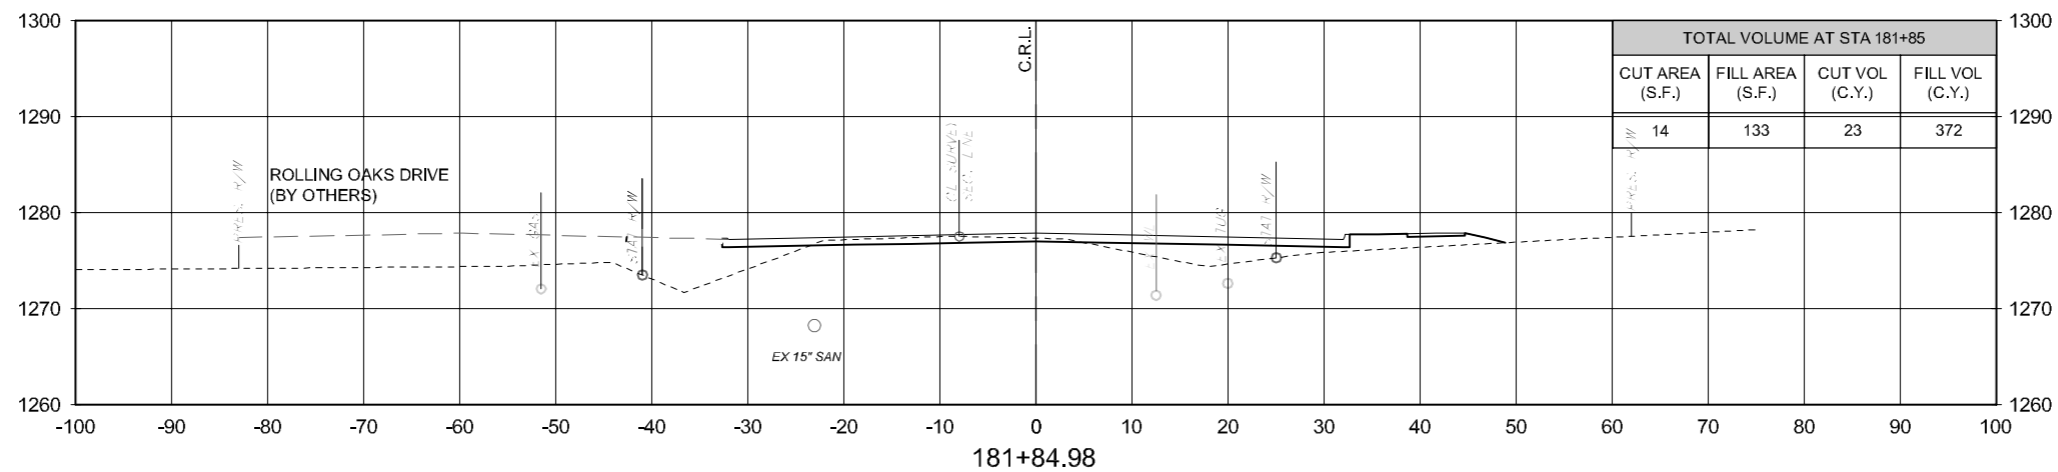


FED. ROAD DIST. NO.	STATE	STATE JOB NO.	FISCAL YEAR	SHEET NO.	TOTAL SHEETS
4	OKLA	17020(07)		X15	
DESCRIPTION		REVISIONS			DATE

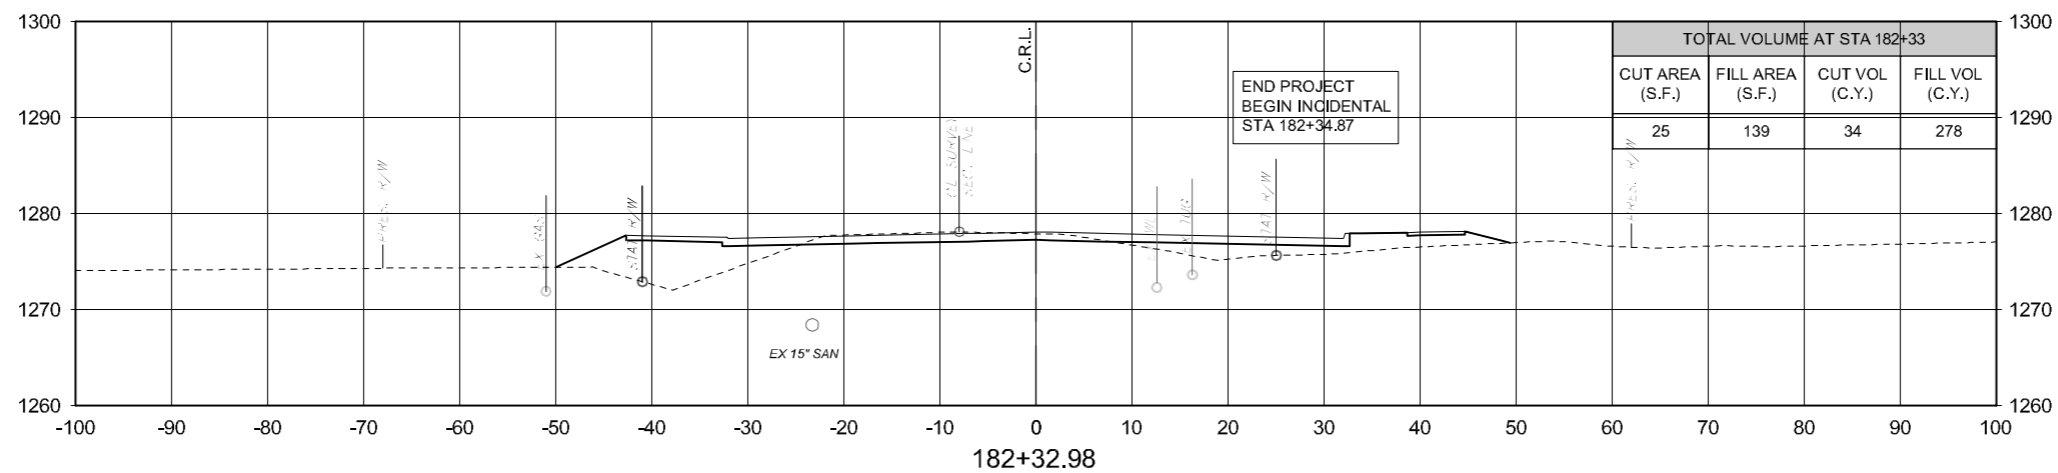

4/21/2017 5:27:46 PM - P:\2771\21\131-2771\2-1300\1\CAD\SHSHEETFILES\CLEVELAND BLVD PLANS\X-SECTIONS\BLVD.DWG - SCHUMACHER, MIKE